



Typical Plan view of the Pit
Scale: 1:30

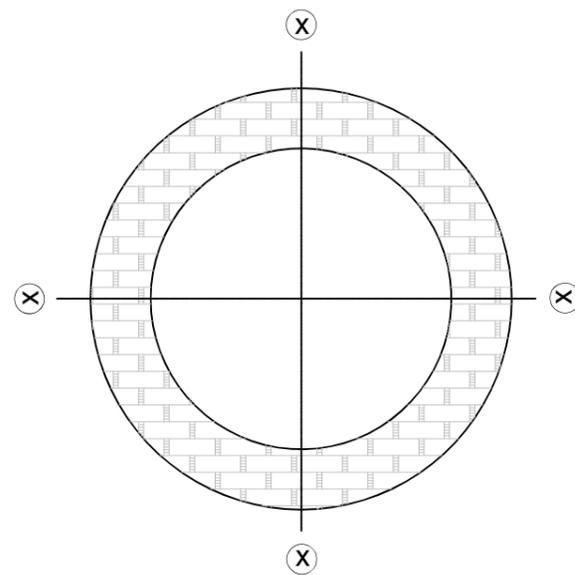


Typical Plan view of ventilated Pit
Scale: 1:30

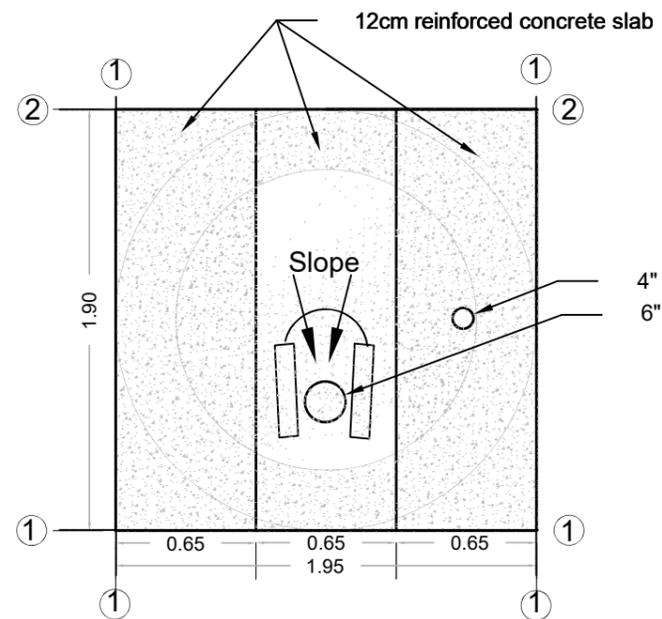


General Plan at cover slab level
Scale: 1:30

4" PVC Air vent
6" drop hall
T12@150mm both ways

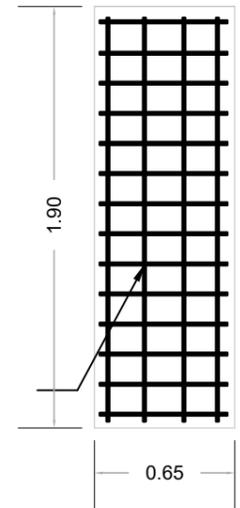

Cover slab reinforcement detail
Scale: 1:30

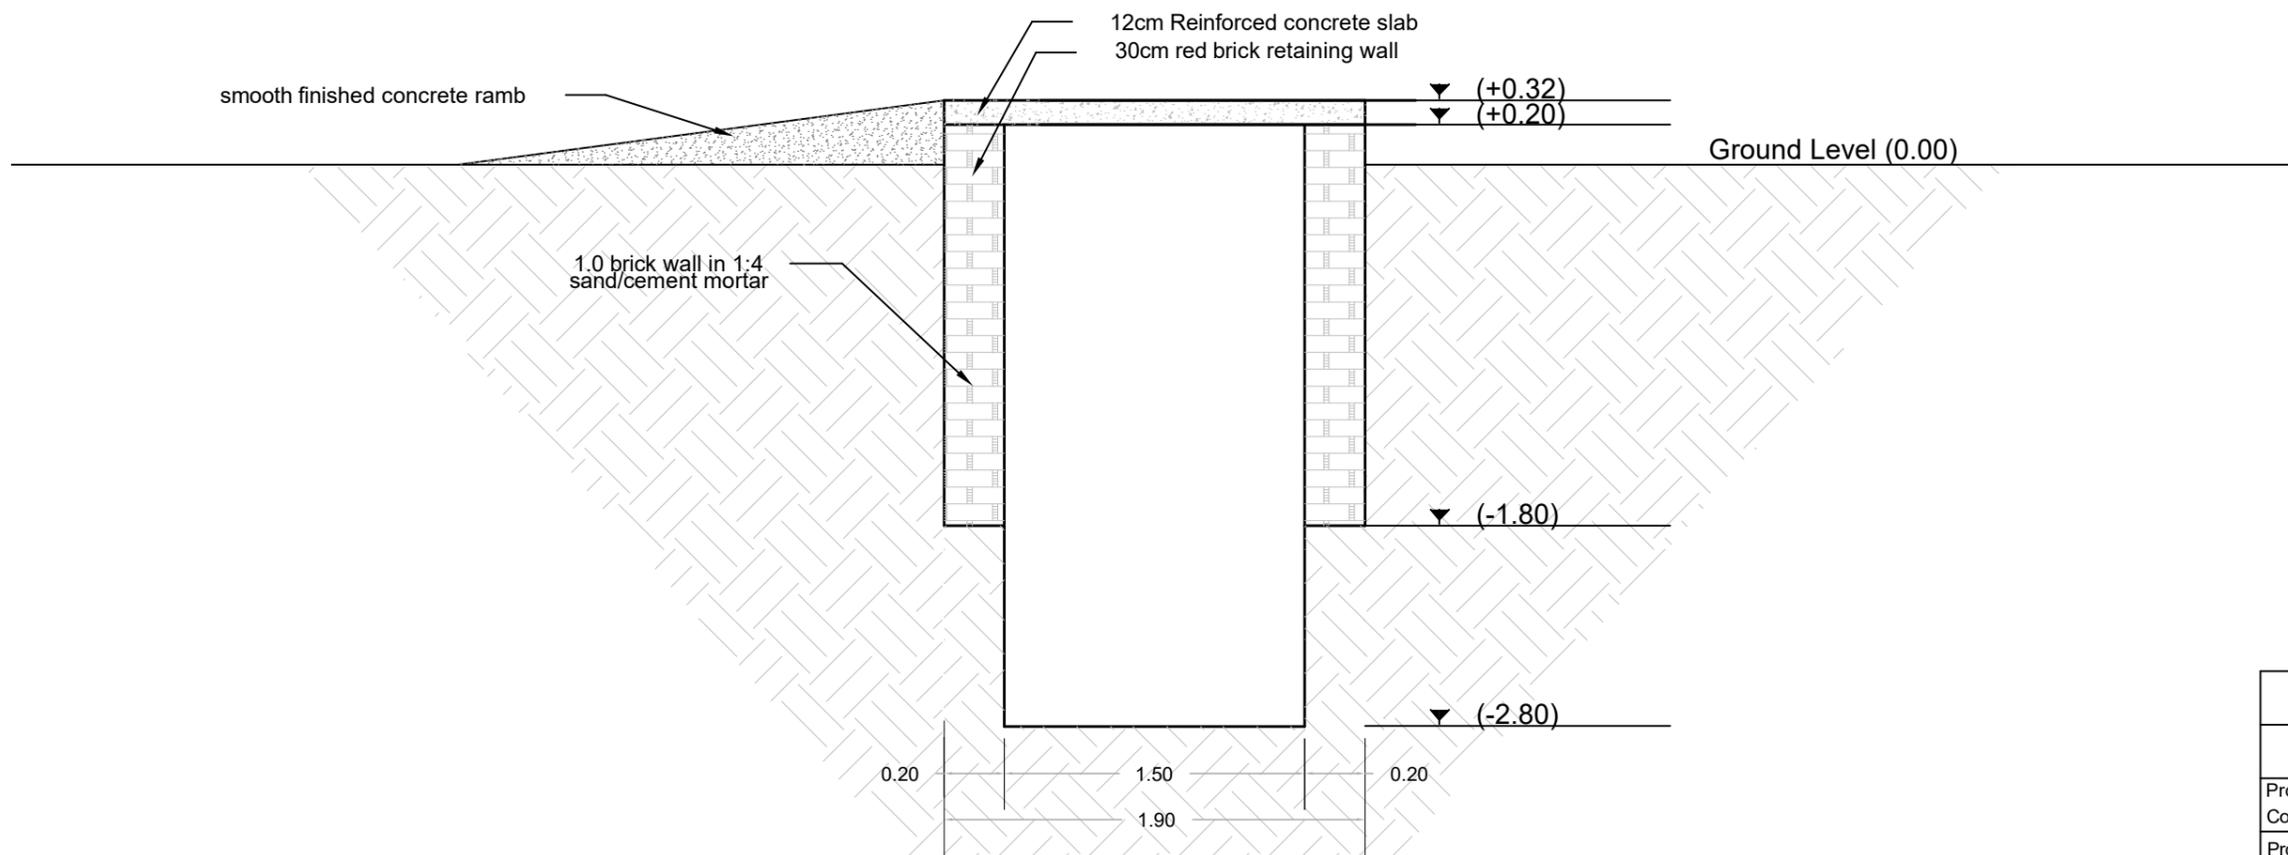

Ventilated improved Pit section detail
Scale: 1:30

Norwegian Refugee Council

Project Title
Construction of Household latrines for PSN

Project Location:
Eljabalain locality - White Nile State

Designed by: Mohammed Mahmoud


Issue Date: July 2022

General Plans and section


Sheet No: 01

REVISION -1




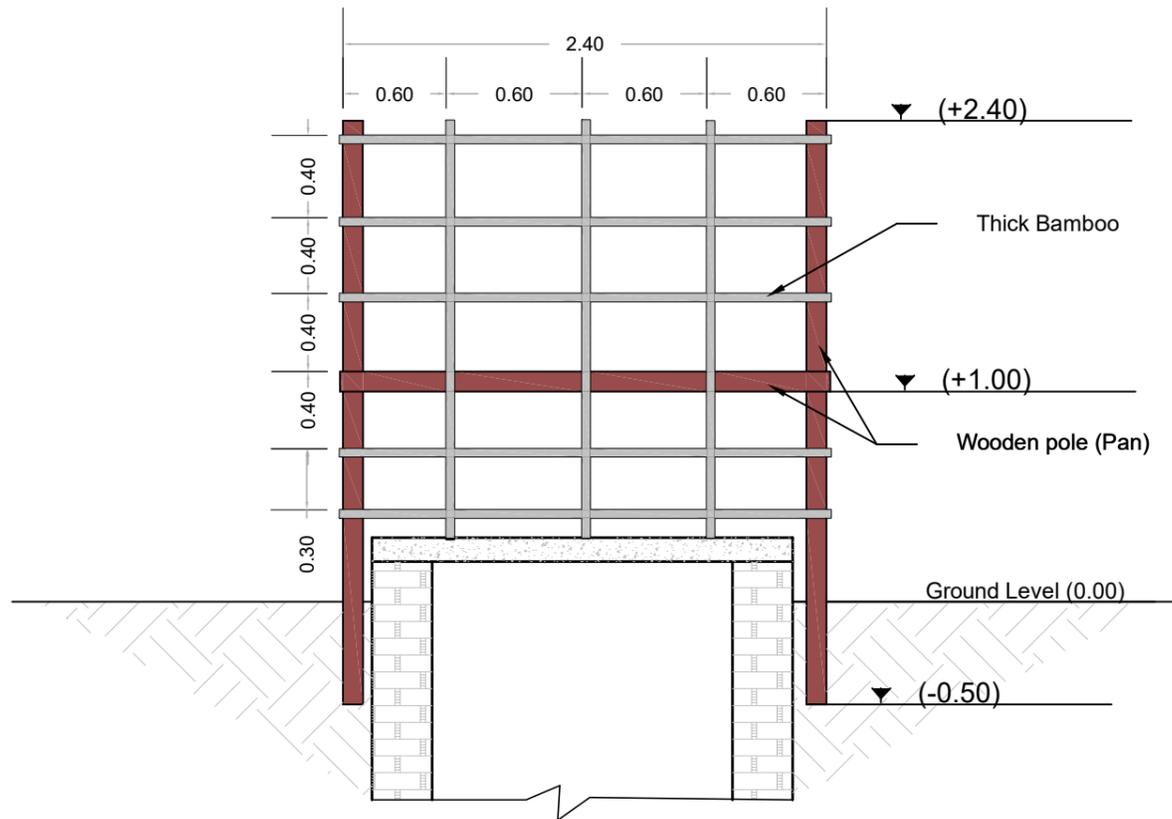


Typical section of super structure at (1-1)
Scale: 1:30

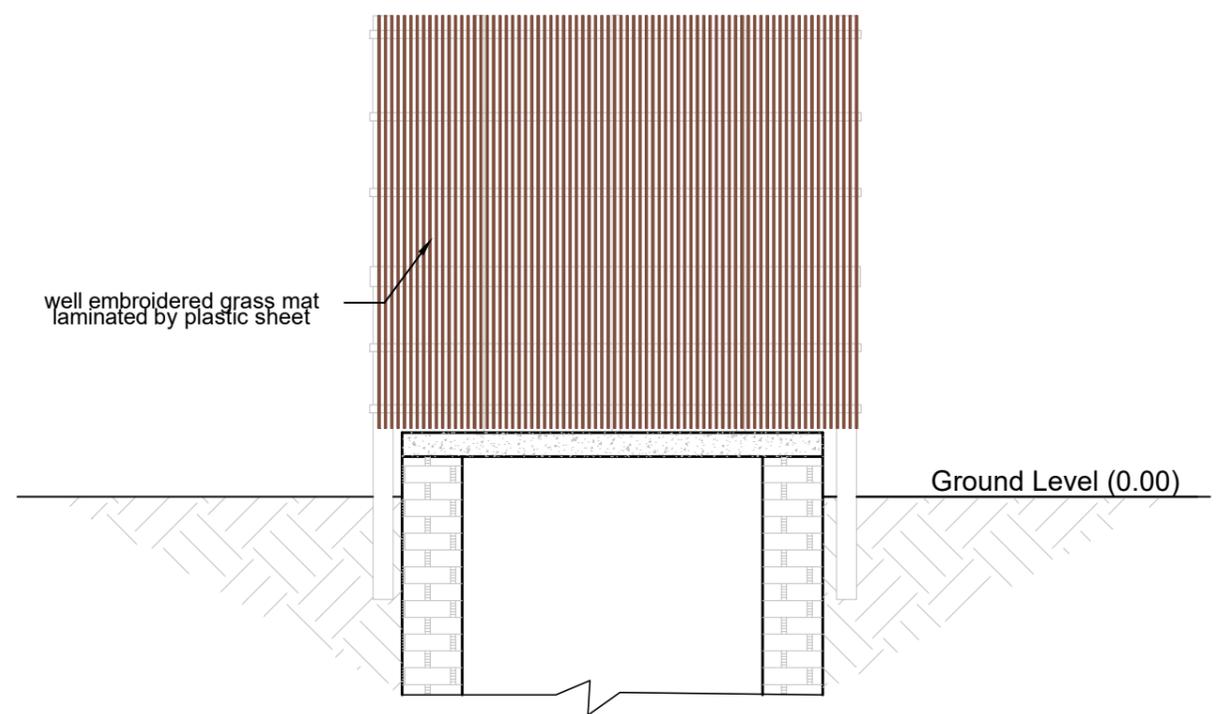

Typical section of super structure detail
Scale: 1:30

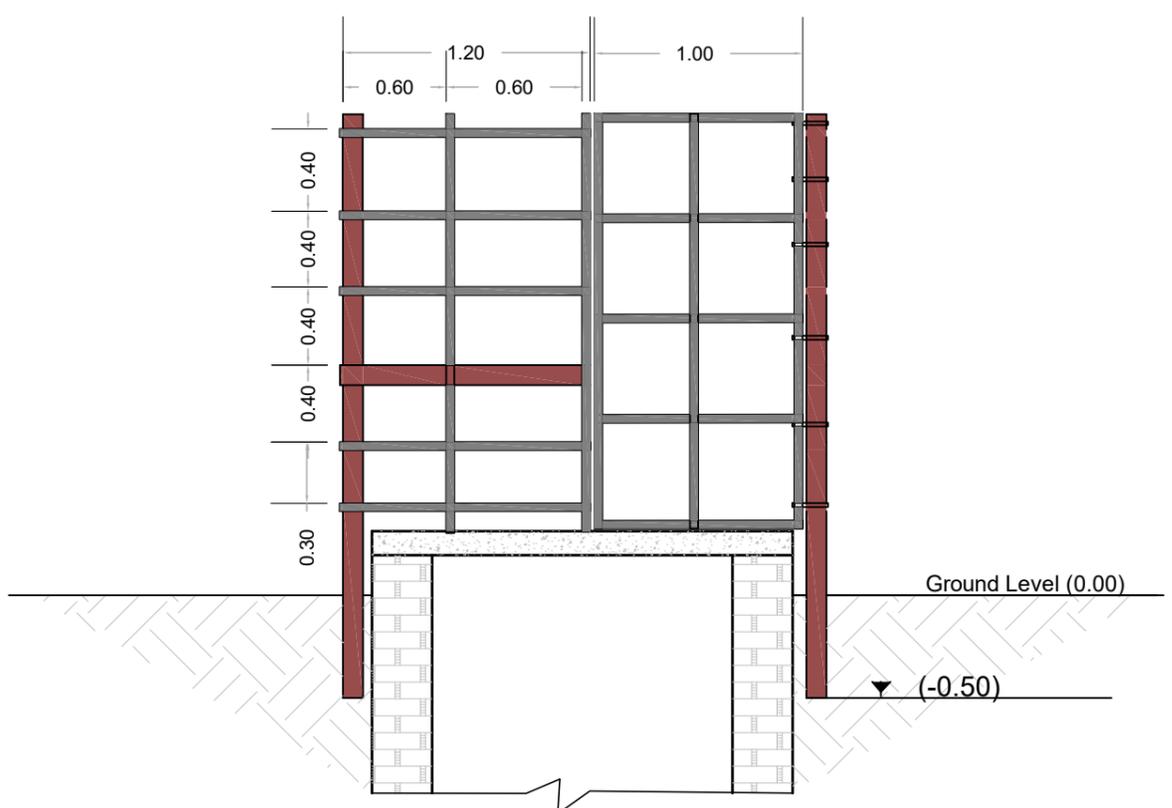

Typical section of super structure at (2-2)
Scale: 1:30

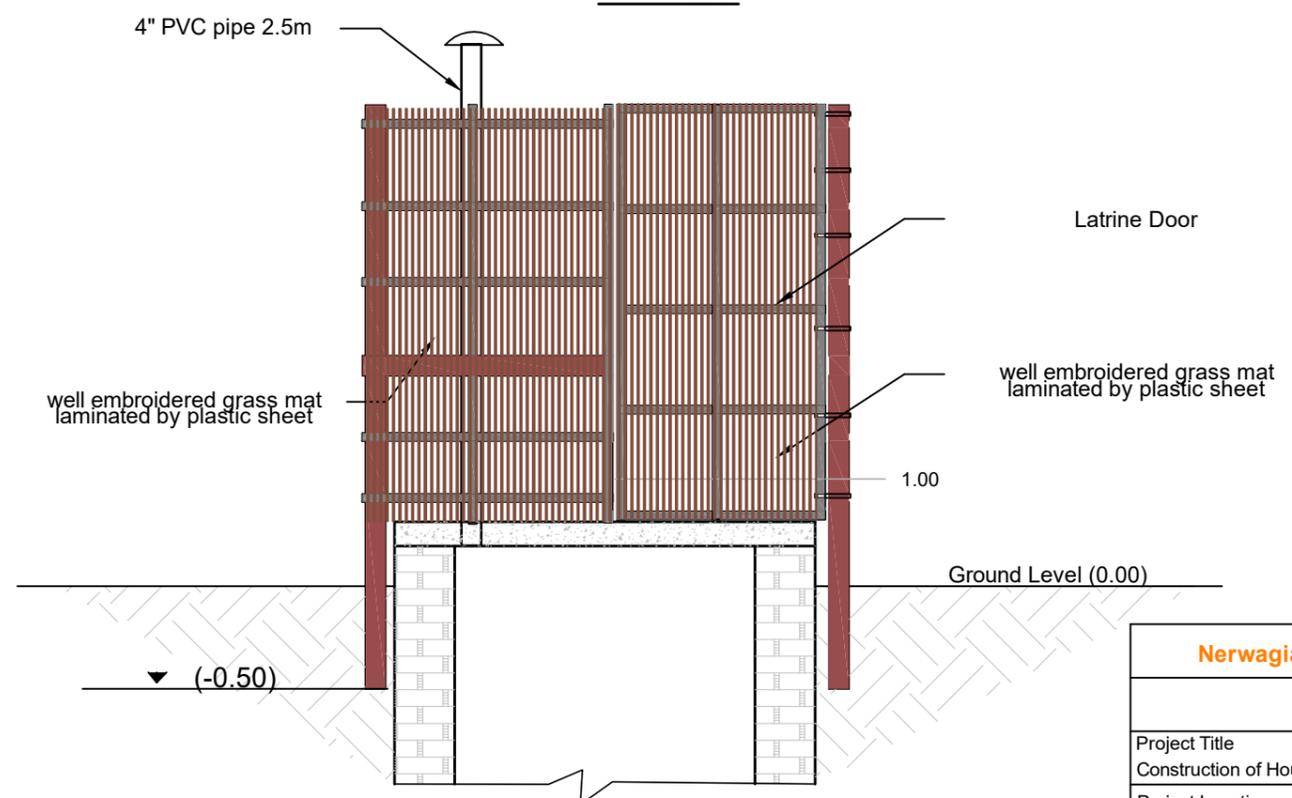

Typical section of super structure detail
Scale: 1:30

Nerwagian Refugee Council	
Project Title Construction of Household latrines for PSN	
Project Location: Eljabalain locality - White Nile State	
Designed by: Mohammed Mahmoud	
Issue Date: July 2022	
Sections and Details	
Sheet No: 02	
REVISION-1	