

NORTH

PROP. OF:



NYALA - SOUTH DARFUR

REGISTRATION CENTER  
BEILIL CAMP

SITE PLAN

SCALE 1:250

SHEET:

DESIGN (01)

REV.:



JULY 2019

REV.(01)

DESIGN & DRAWINGS:



FEEDBACK: BAKERM@UNHCR.ORG

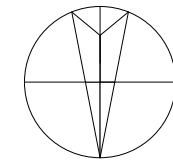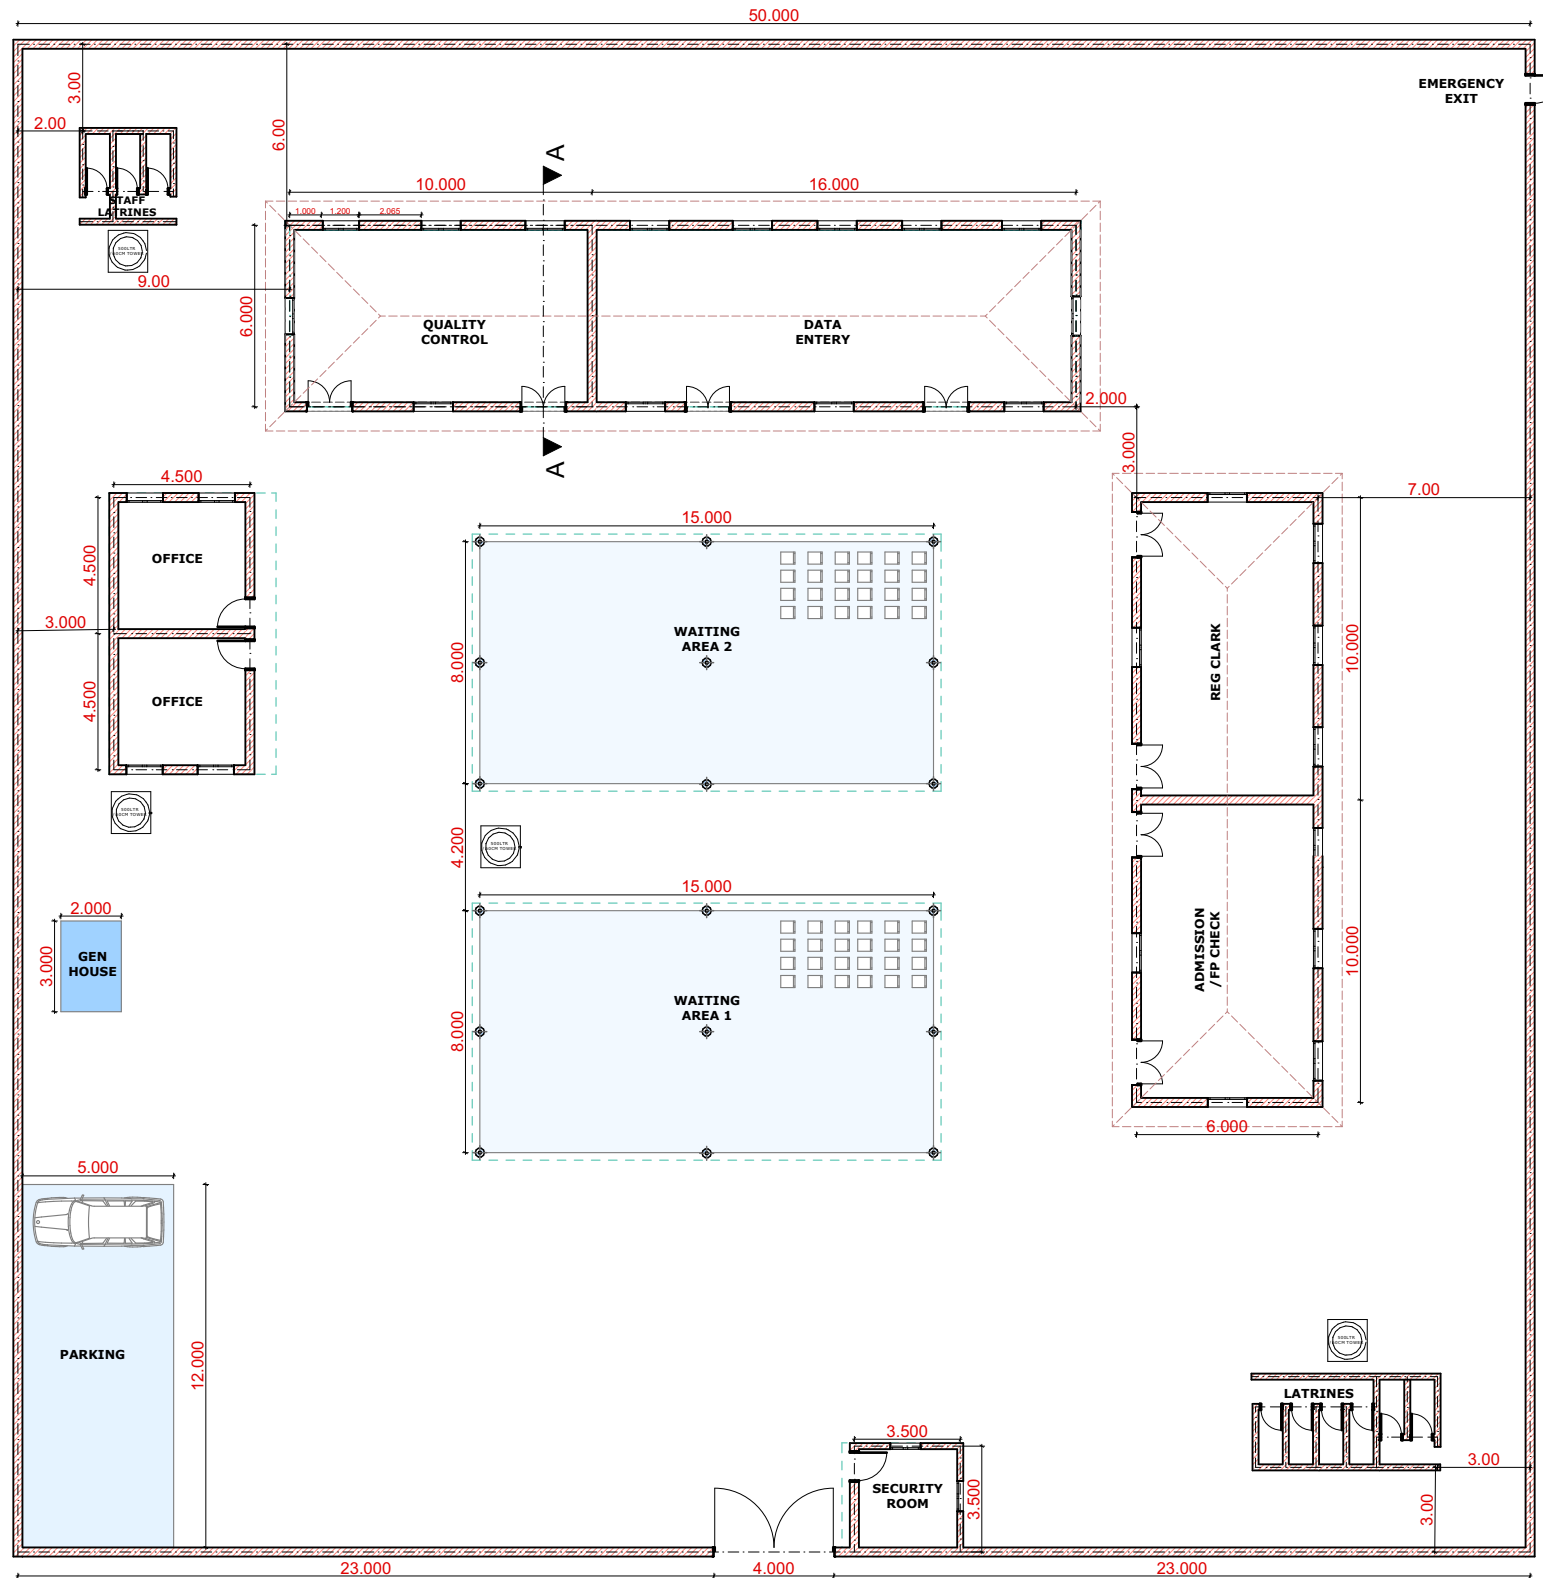

NORTH

PROP. OF:



NYALA - SOUTH DARFUR

REGISTRATION CENTER  
BEILIL CAMP

FLOOR PLAN

SCALE 1:250

SHEET:

DESIGN (02)

REV.:


JULY 2019

REV.(01)


DESIGN & DRAWINGS:



FEEDBACK: BAKERM@UNHCR.ORG

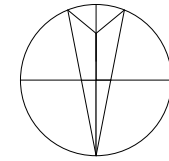

NORTH

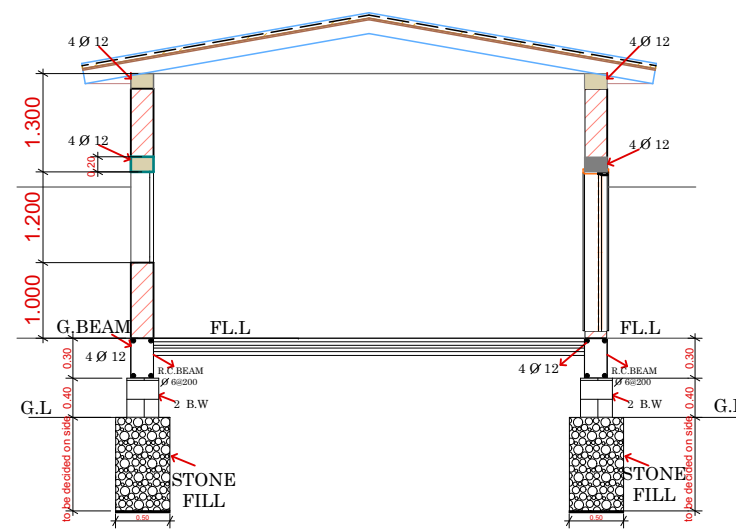

PROP. OF:



NYALA - SOUTH DARFUR

REGISTRATION CENTER  
BEILIL CAMP

SECTION A-A

SCALE 1:100

SHEET:

DESIGN (03)

REV.:




JULY 2019

REV.(01)

DESIGN & DRAWINGS:



FEEDBACK: BAKERM@UNHCR.ORG

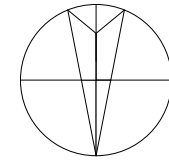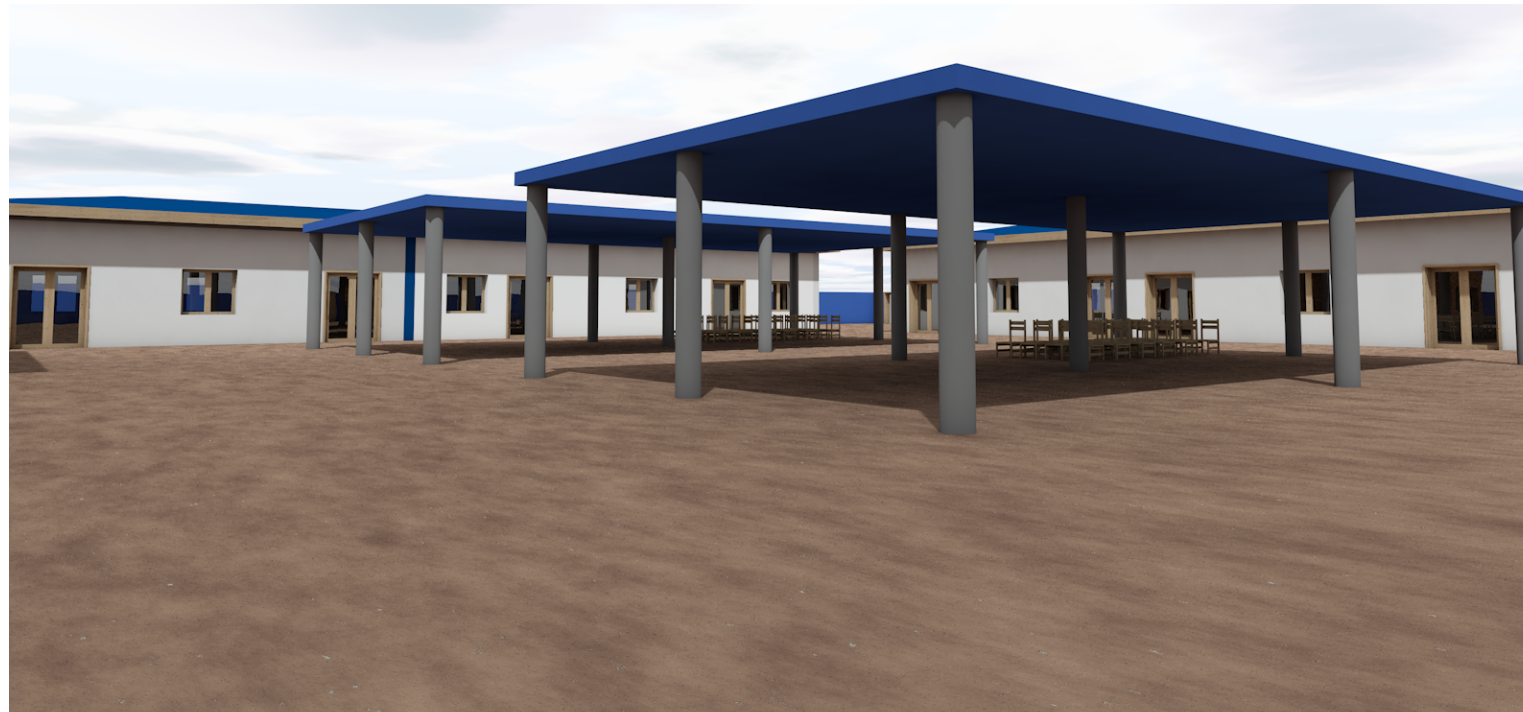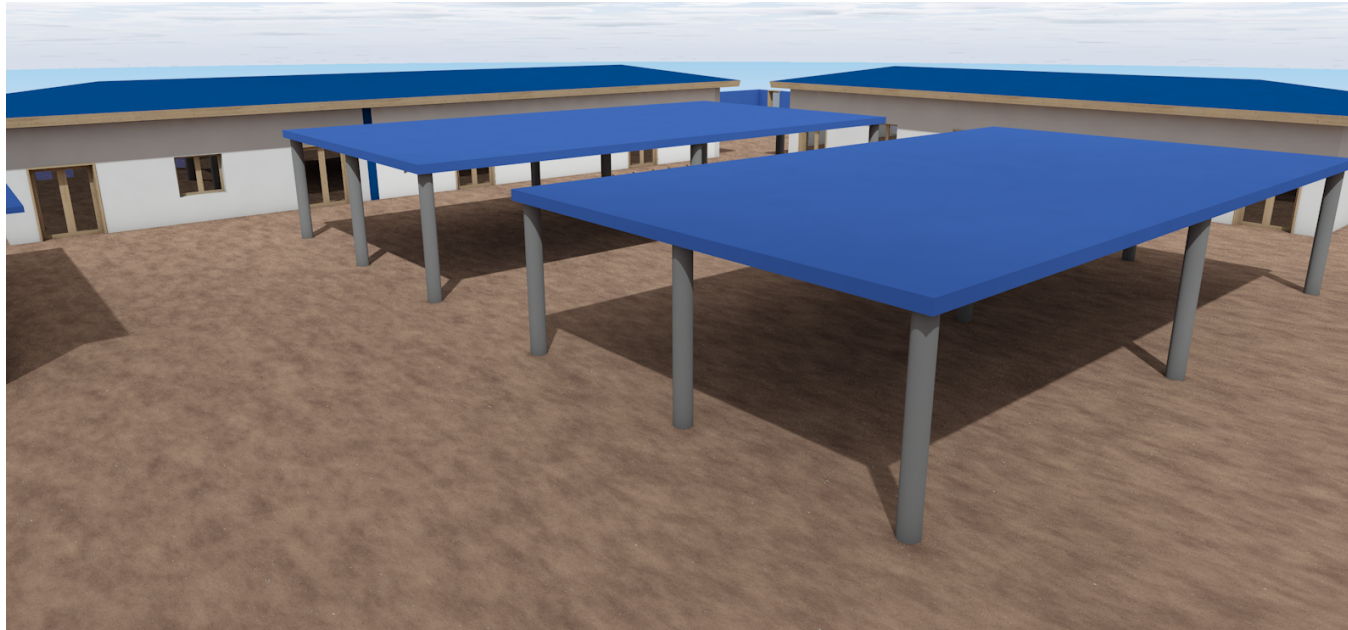

**NORTH**

**PROP. OF:**



**NYALA - SOUTH DARFUR**

**REGISTRATION CENTER  
BEILIL CAMP**

**VIEWS**

**SHEET:**

DESIGN (04)

**REV.:**

JULY 2019

REV.(01)

**DESIGN & DRAWINGS:**



**FEEDBACK: BAKERM@UNHCR.ORG**