




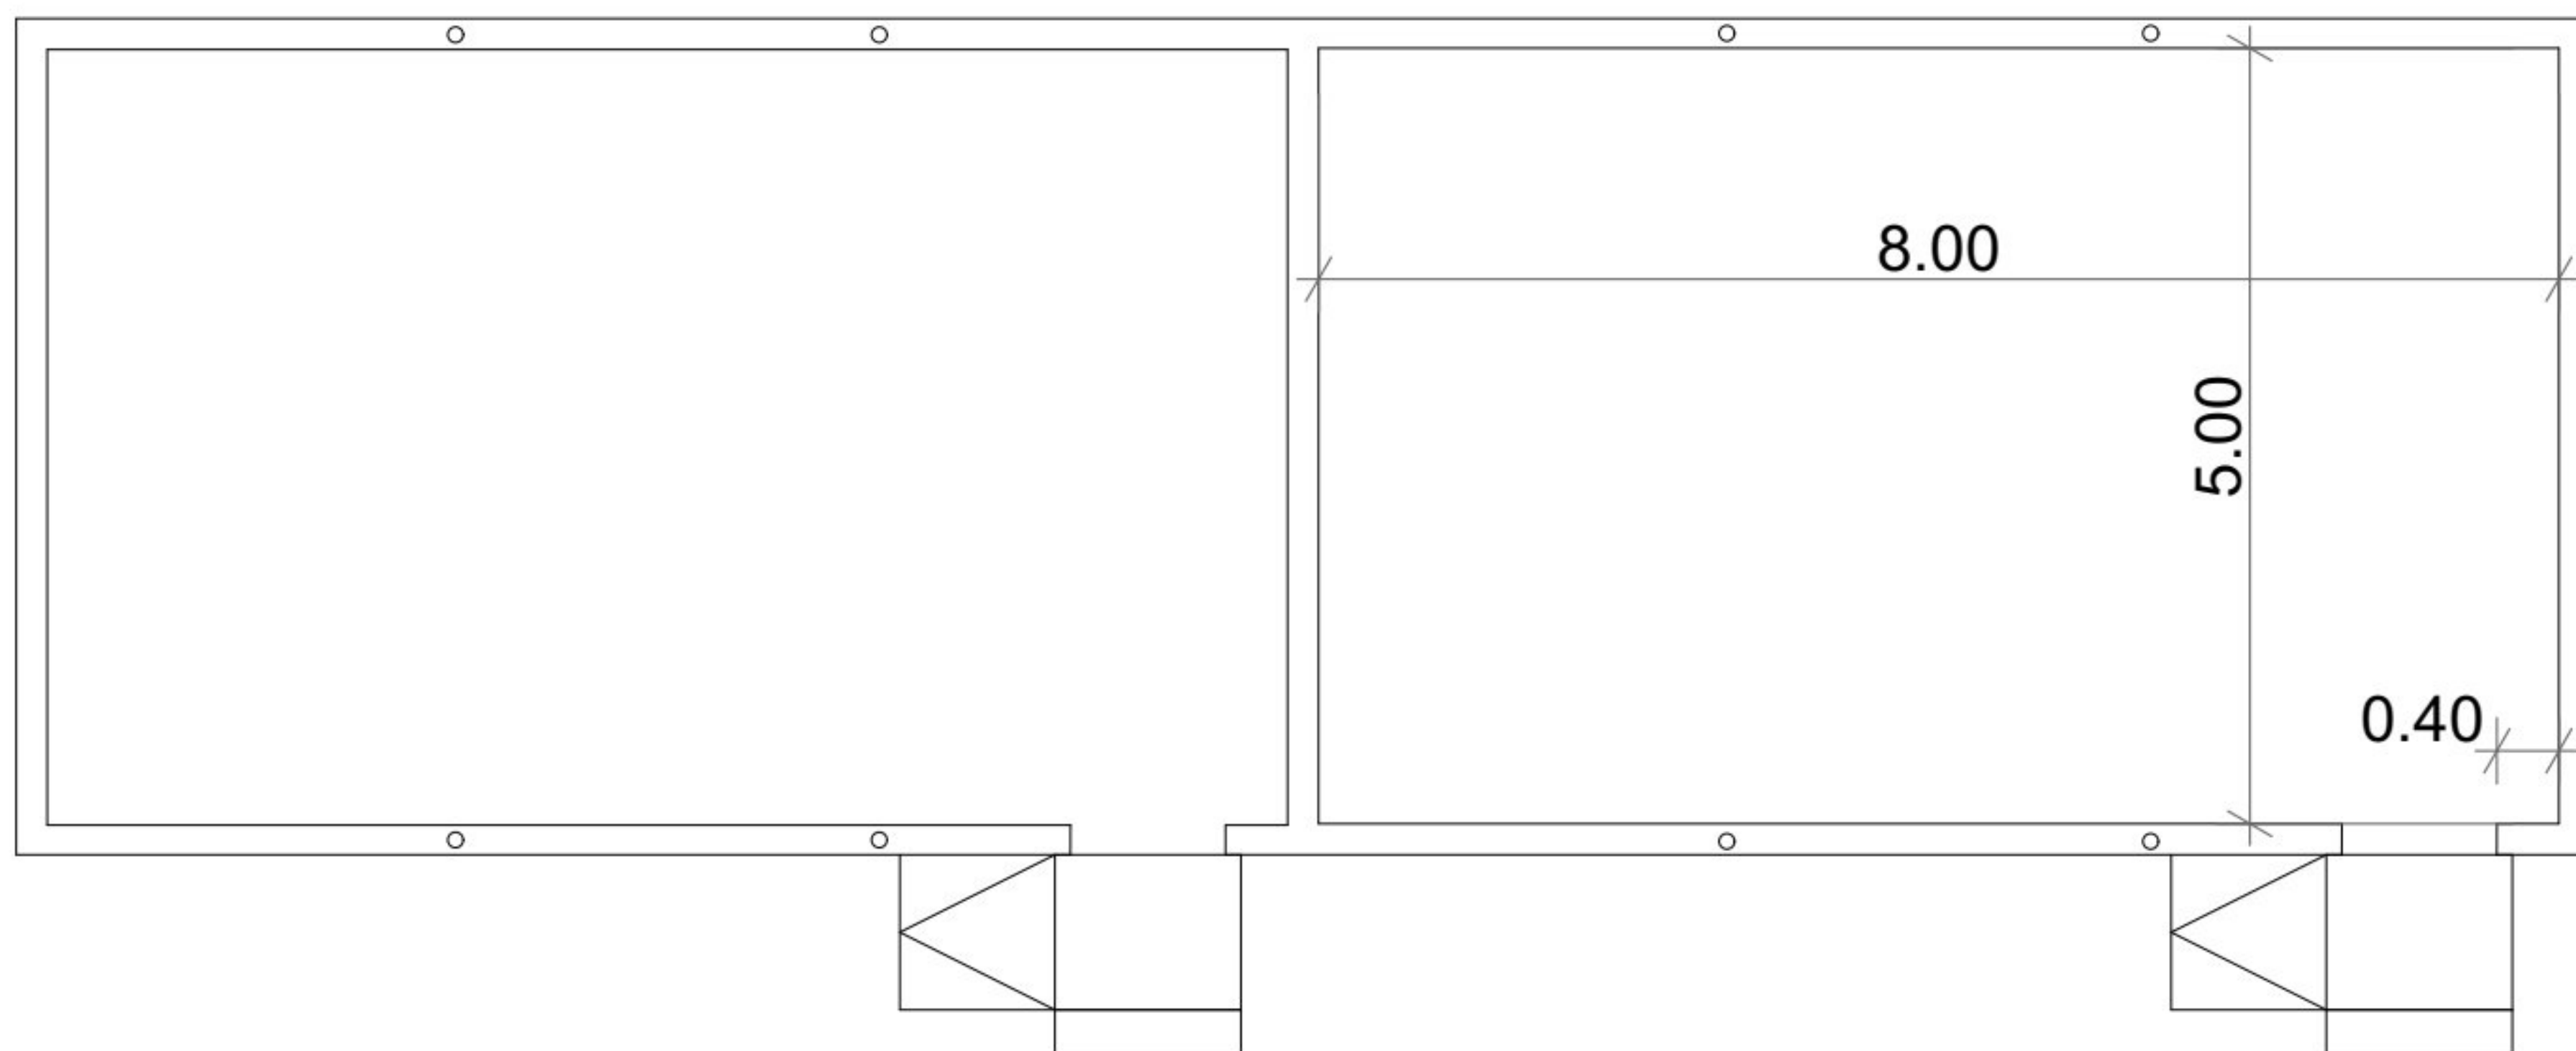


Project Name:	Sheet Name:	Scale & Number:	 Save the Children منظمة رعاية الأطفال
Education in Emergency	Grunod Floor Plan	1:100	
Education Sector		1	

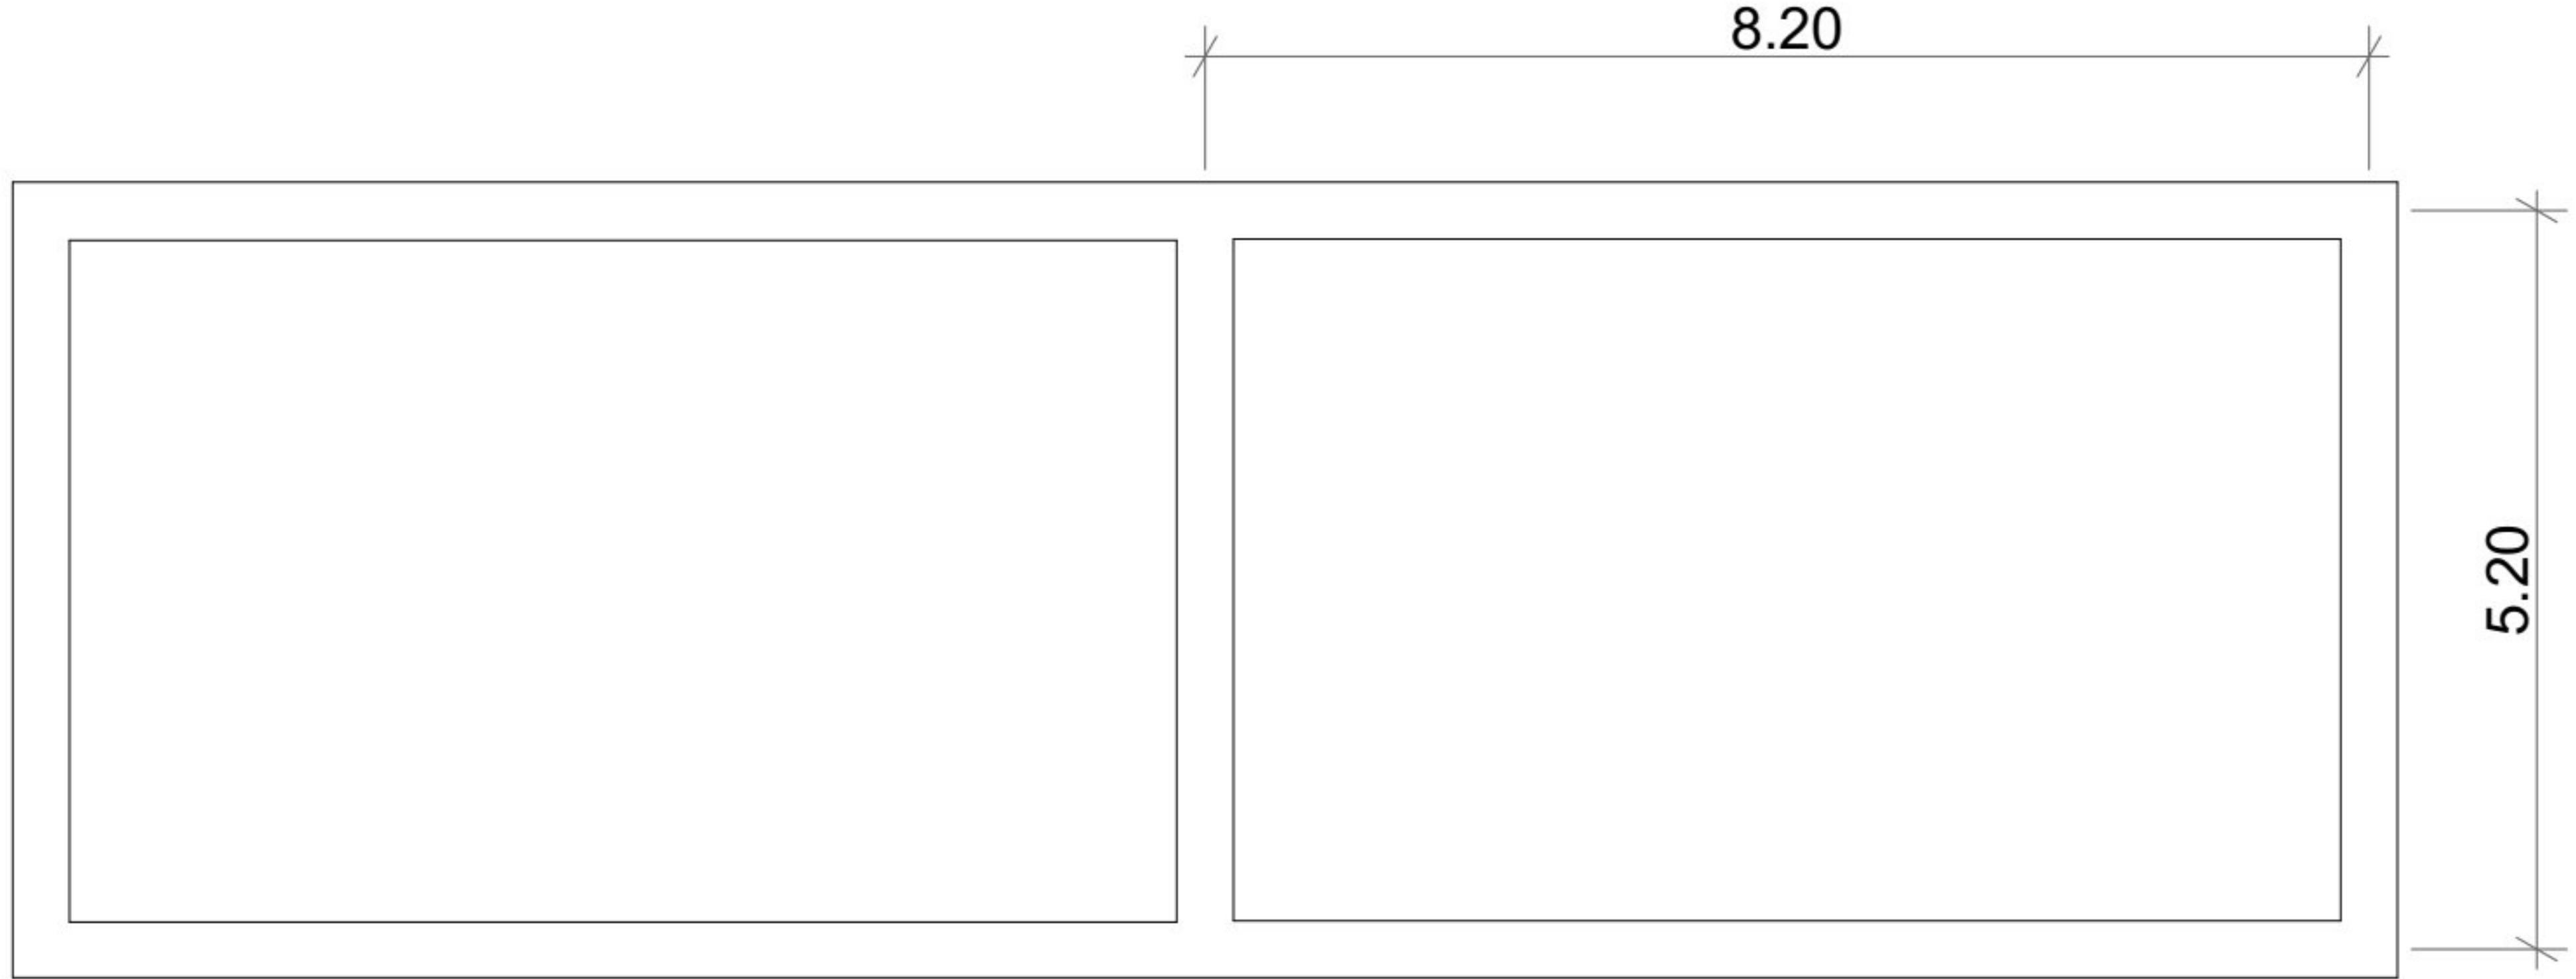


Project Name:	Sheet Name:	Scale & Number:	 Save the Children منظمة رعاية الأطفال
Education in Emergency	Excavation Plan	1:100	
Education Sector		2	

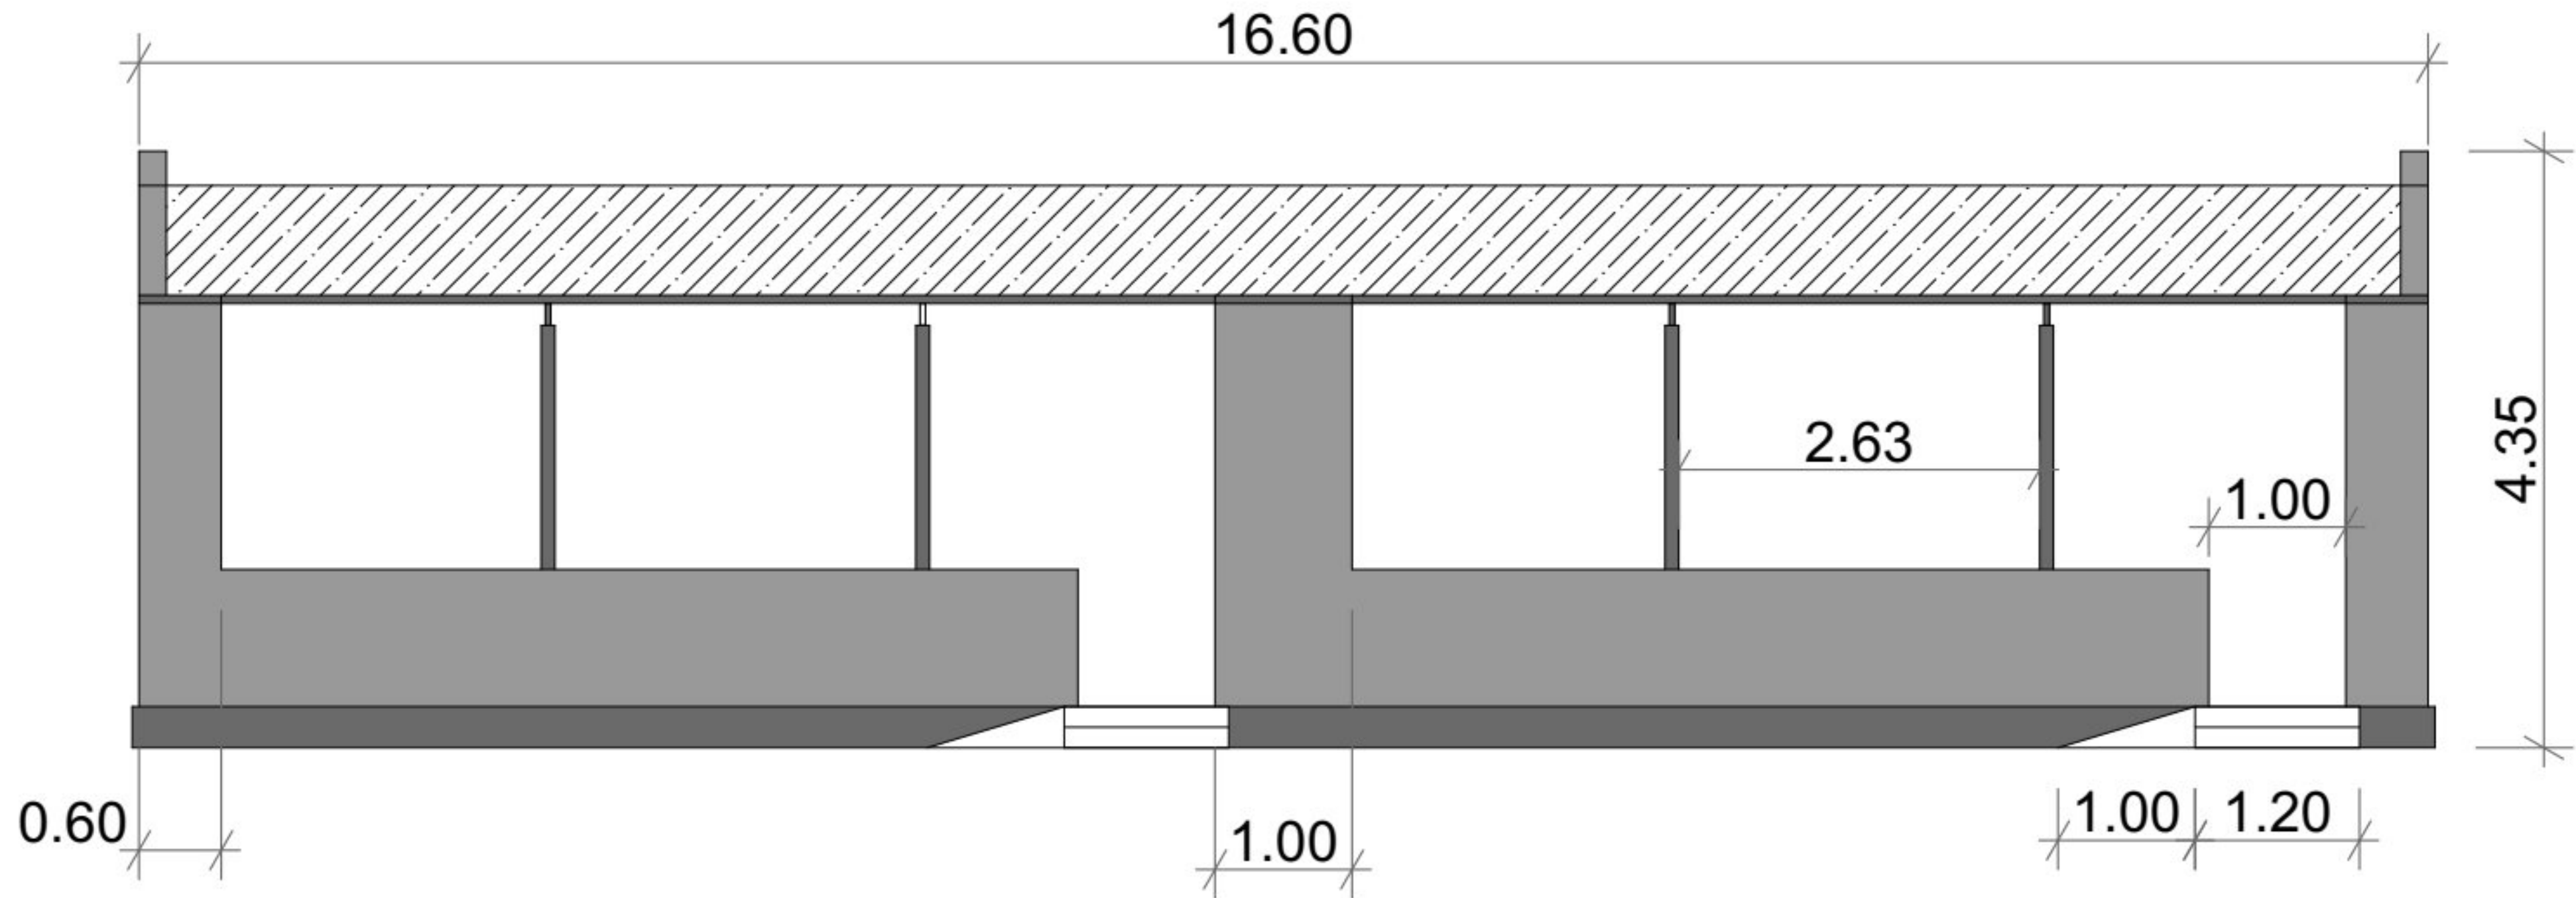

Project Name:	Sheet Name:	Scale & Number:	 Save the Children منظمة رعاية الأطفال
Education in Emergency	Elevation	1:100	
Education Sector		3	

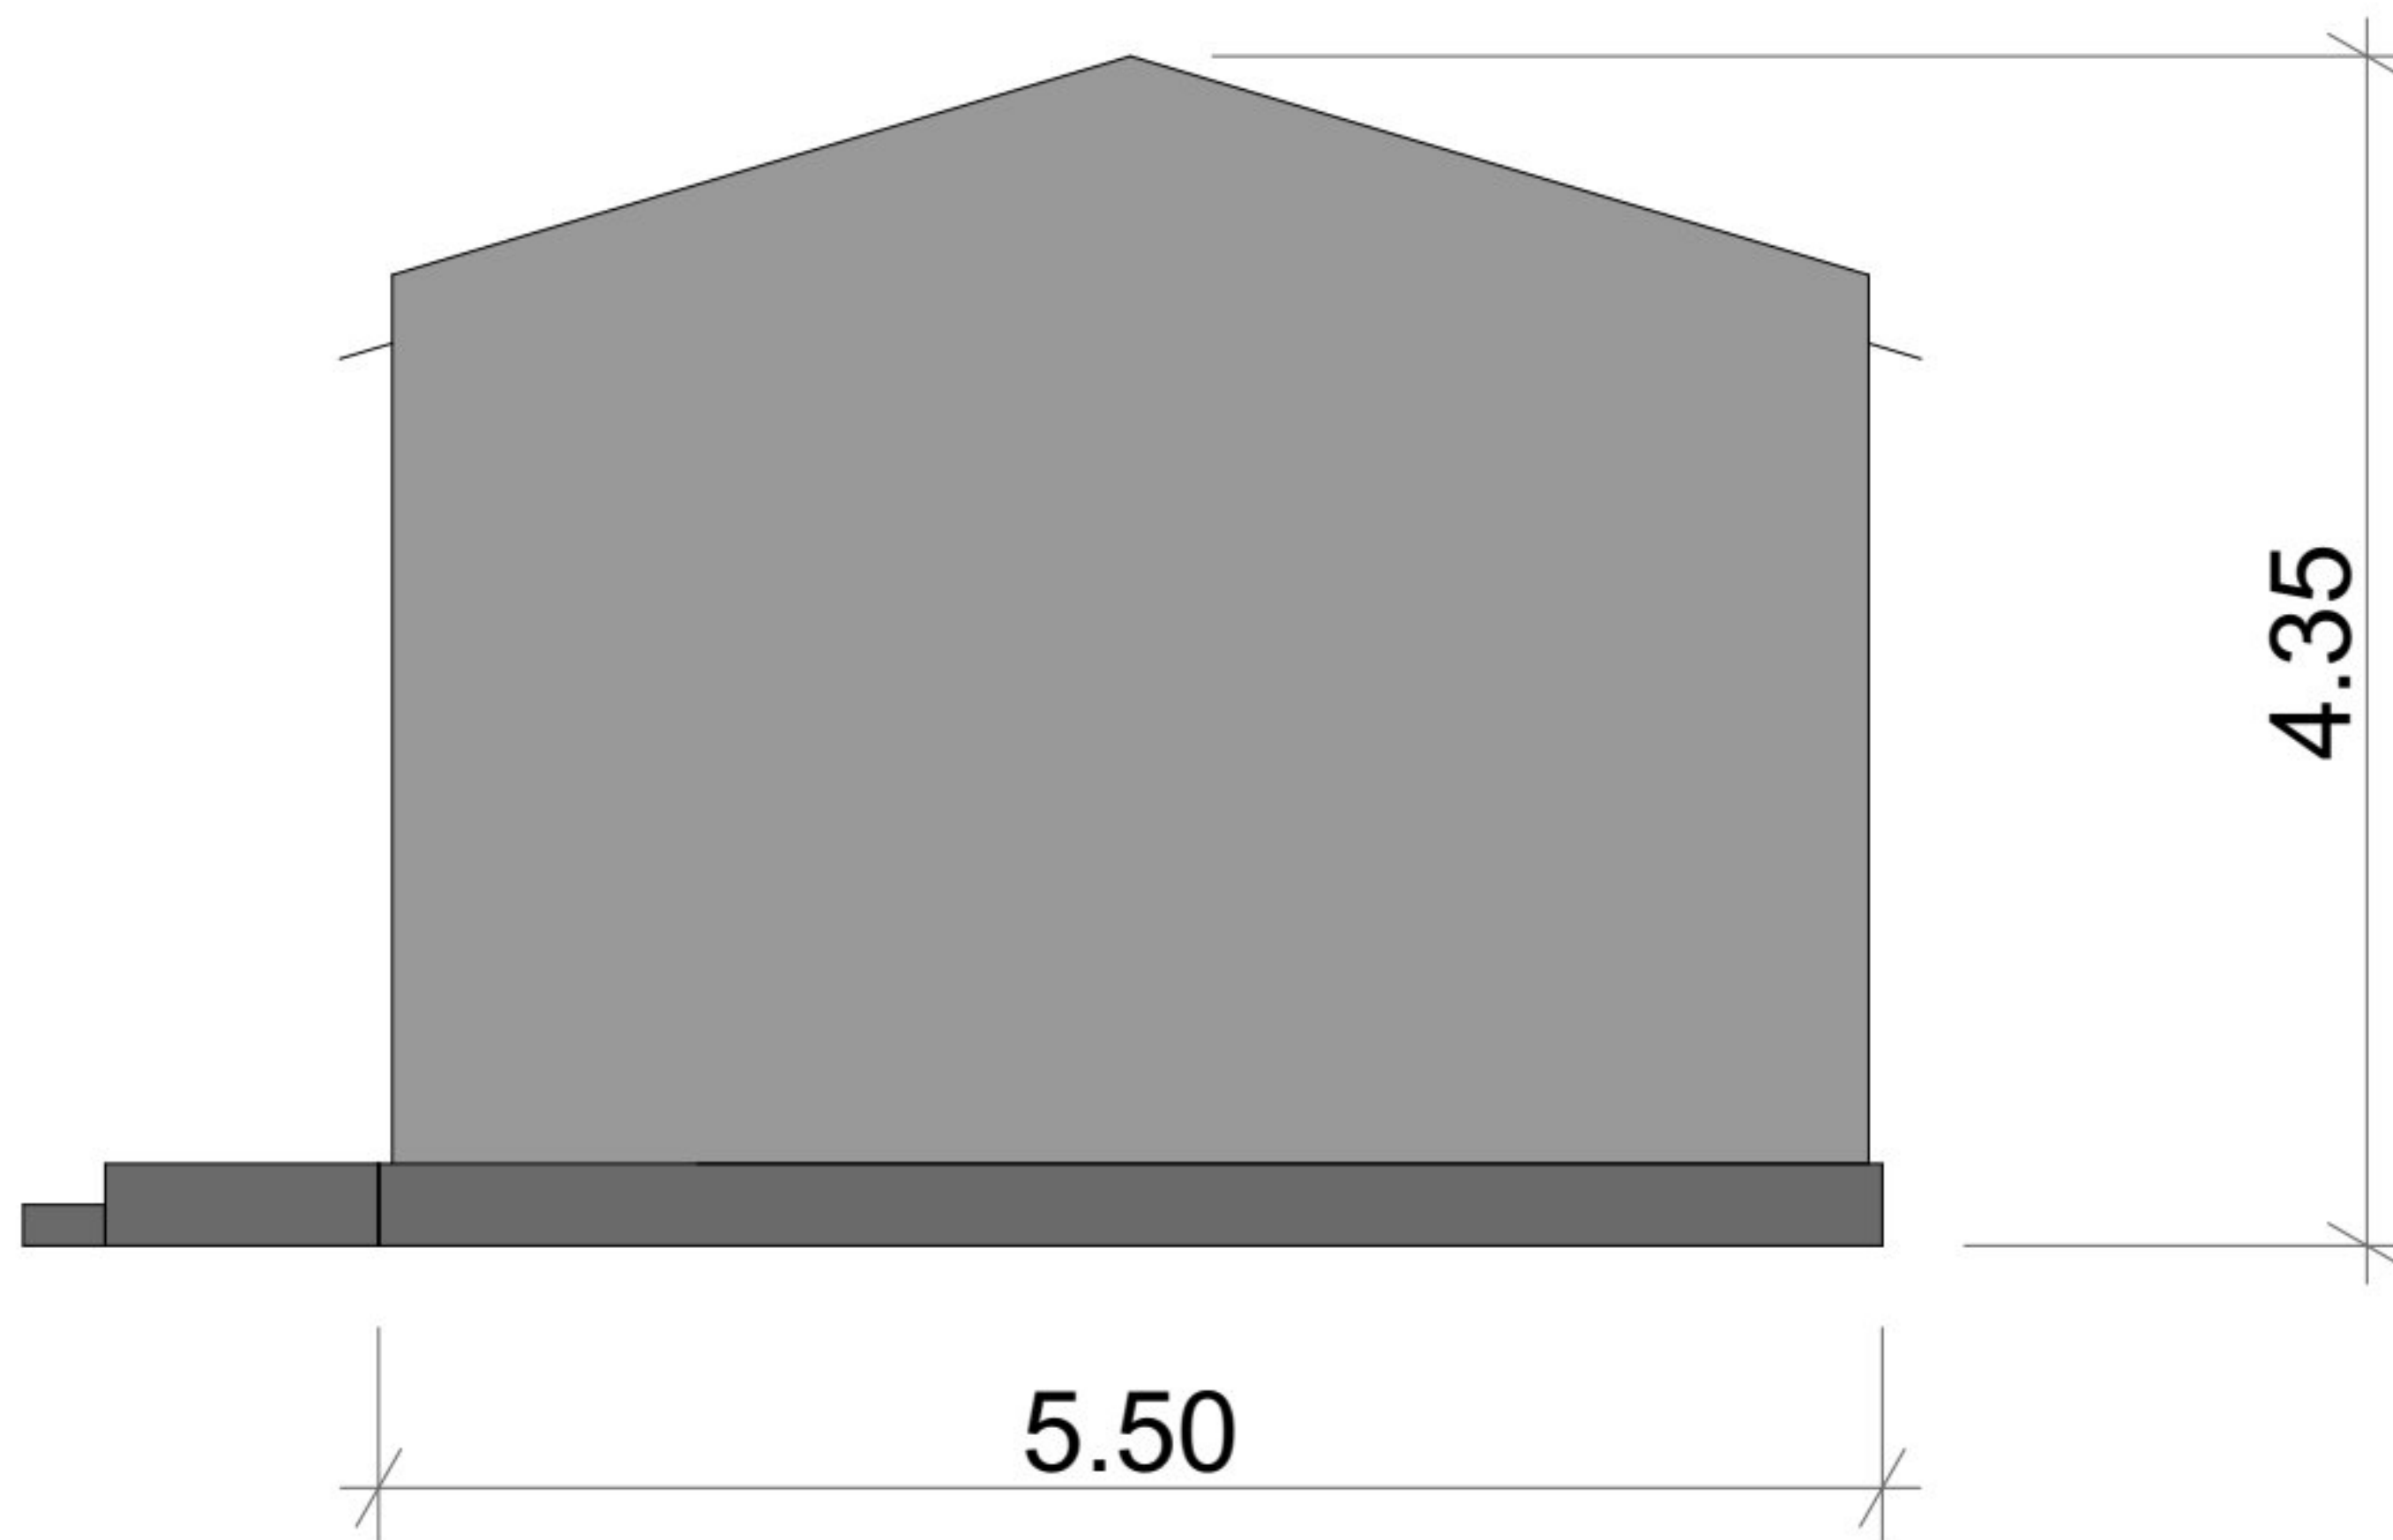

Project Name:	Sheet Name:	Scale & Number:	 Save the Children منظمة رعاية الأطفال
Education in Emergency	Elevation	1:100	
Education Sector		4	

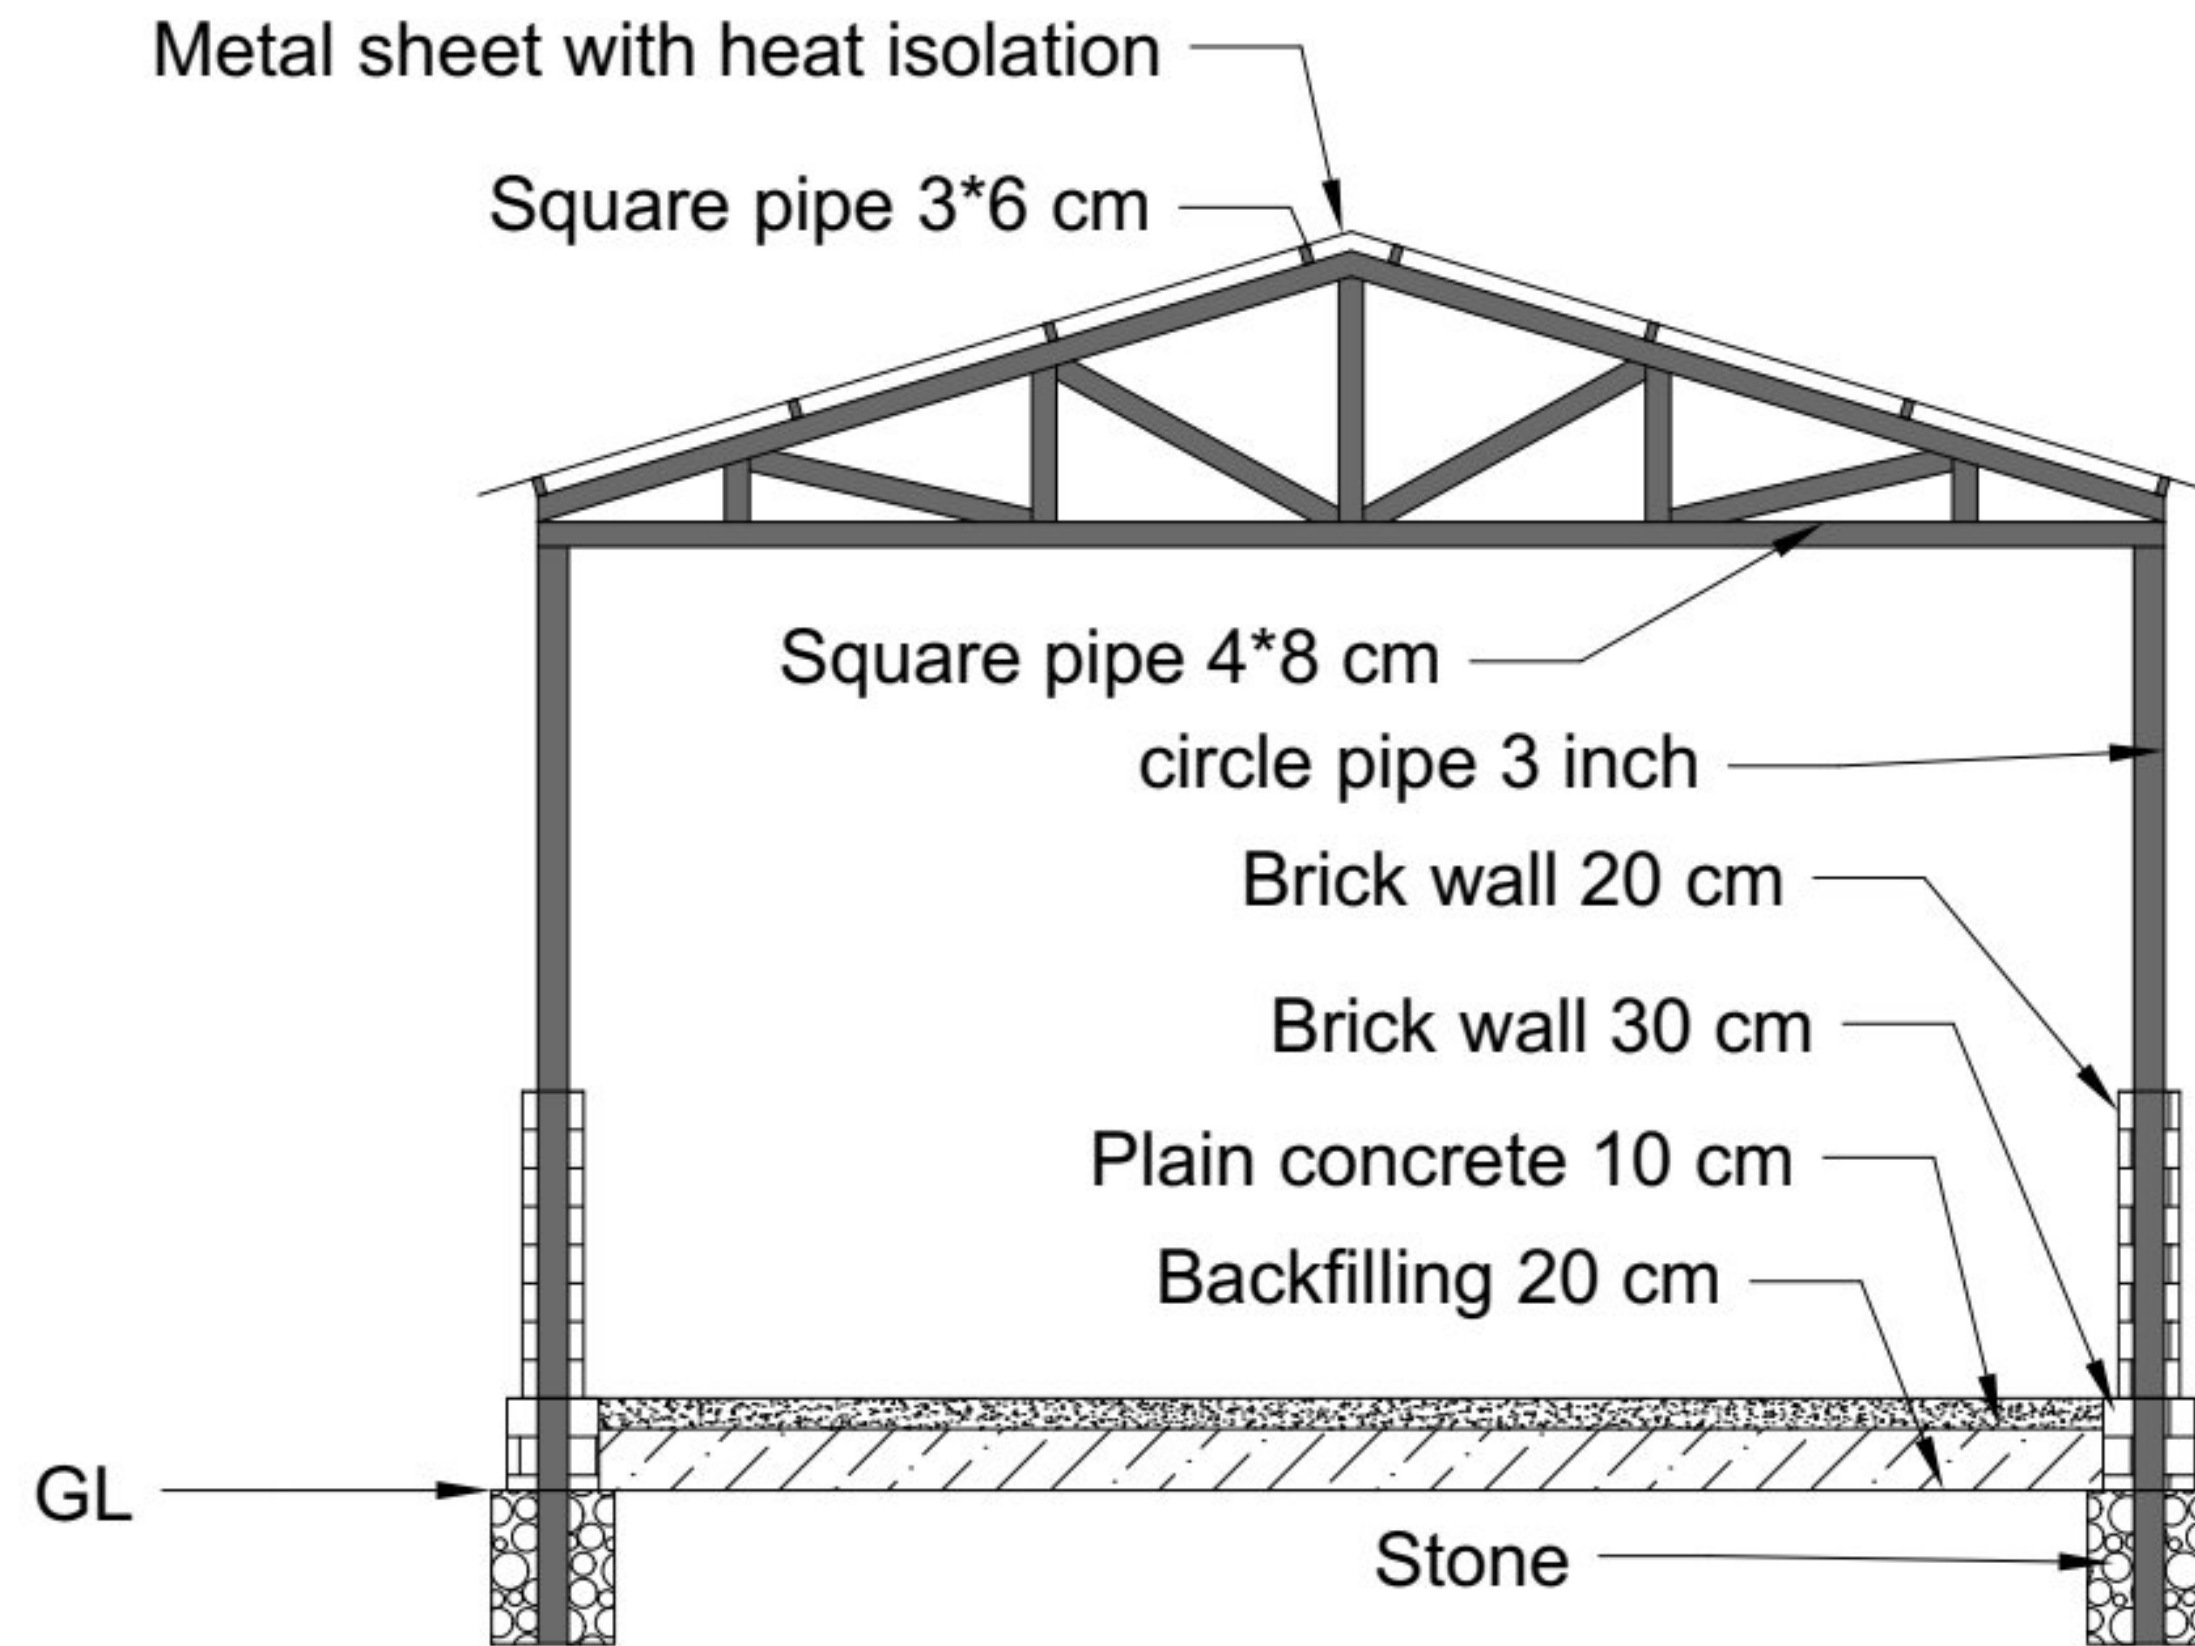

Project Name:	Sheet Name:	Scale & Number:	 Save the Children منظمة رعاية الأطفال
Education in Emergency	Section	1:100	
Education Sector		5	