

Site Plan



* All Dimentions with Meter .

CLIENT :
SAHARI CHARITY
ORGANIZATION FOR DEVELOPMENT

DRAWING TITLE :
Site Plan

LOCATION :

BLOCK NO. :

PLOT NO. :

All Dimentions With Meters .


Drawen BY : Amal Hassan Adam.

SHEET No. :


01

SCALE : 1:50

DATE : Jul. 2025

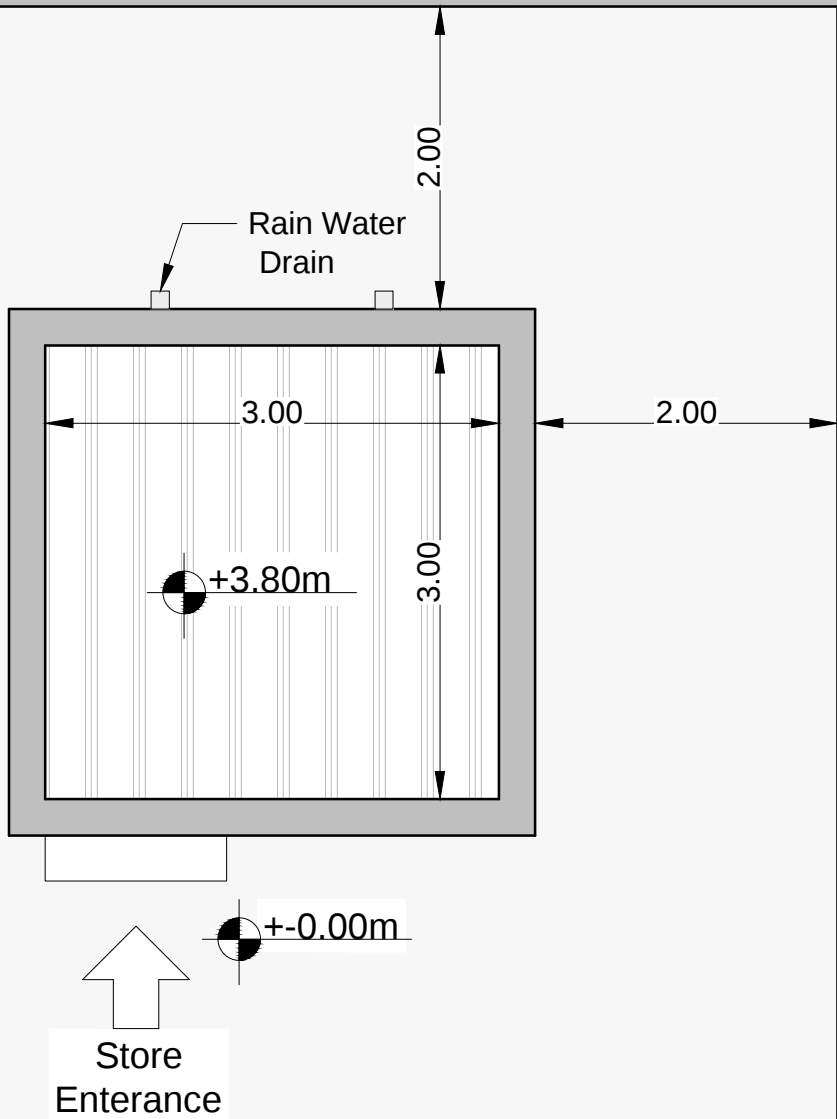

Ground Floor Plan

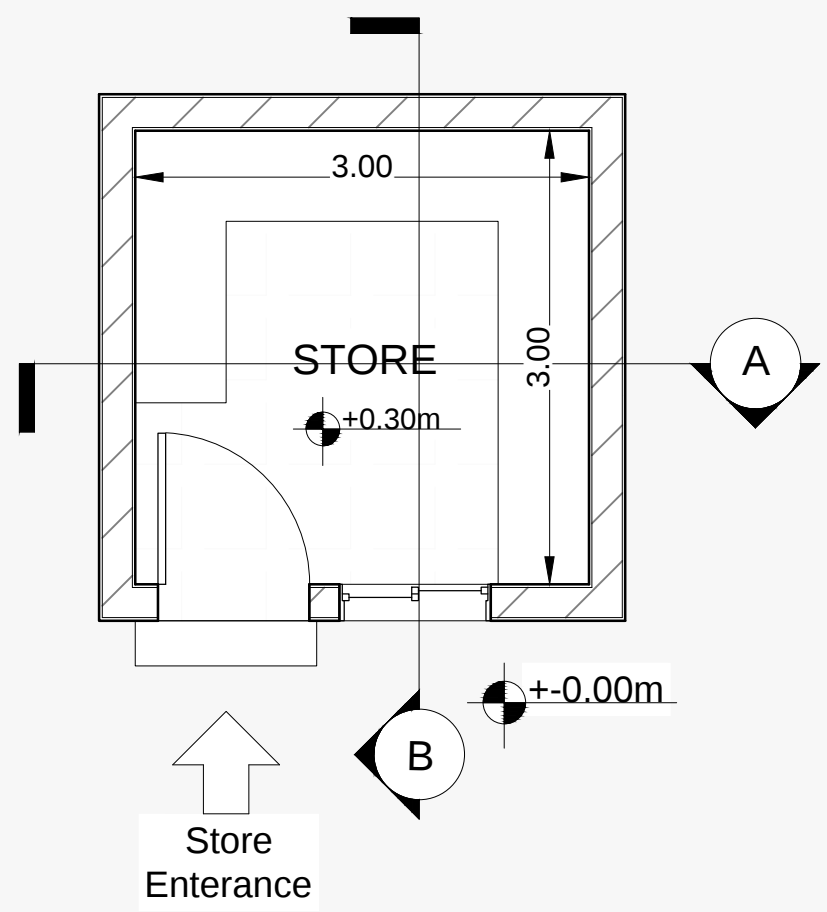

* All Dimentions with Meter .

CLIENT :
SAHARI CHARITY
ORGANIZATION FOR DEVELOPMENT

DRAWING TITLE :
Ground Floor Plan

LOCATION :

BLOCK NO. :

PLOT NO. :


All Dimentions With Meters .

Drawen BY : Amal Hassan Adam.

SHEET No. : 02

SCALE : 1:50 DATE : Jul. 2025

Section (A-A)

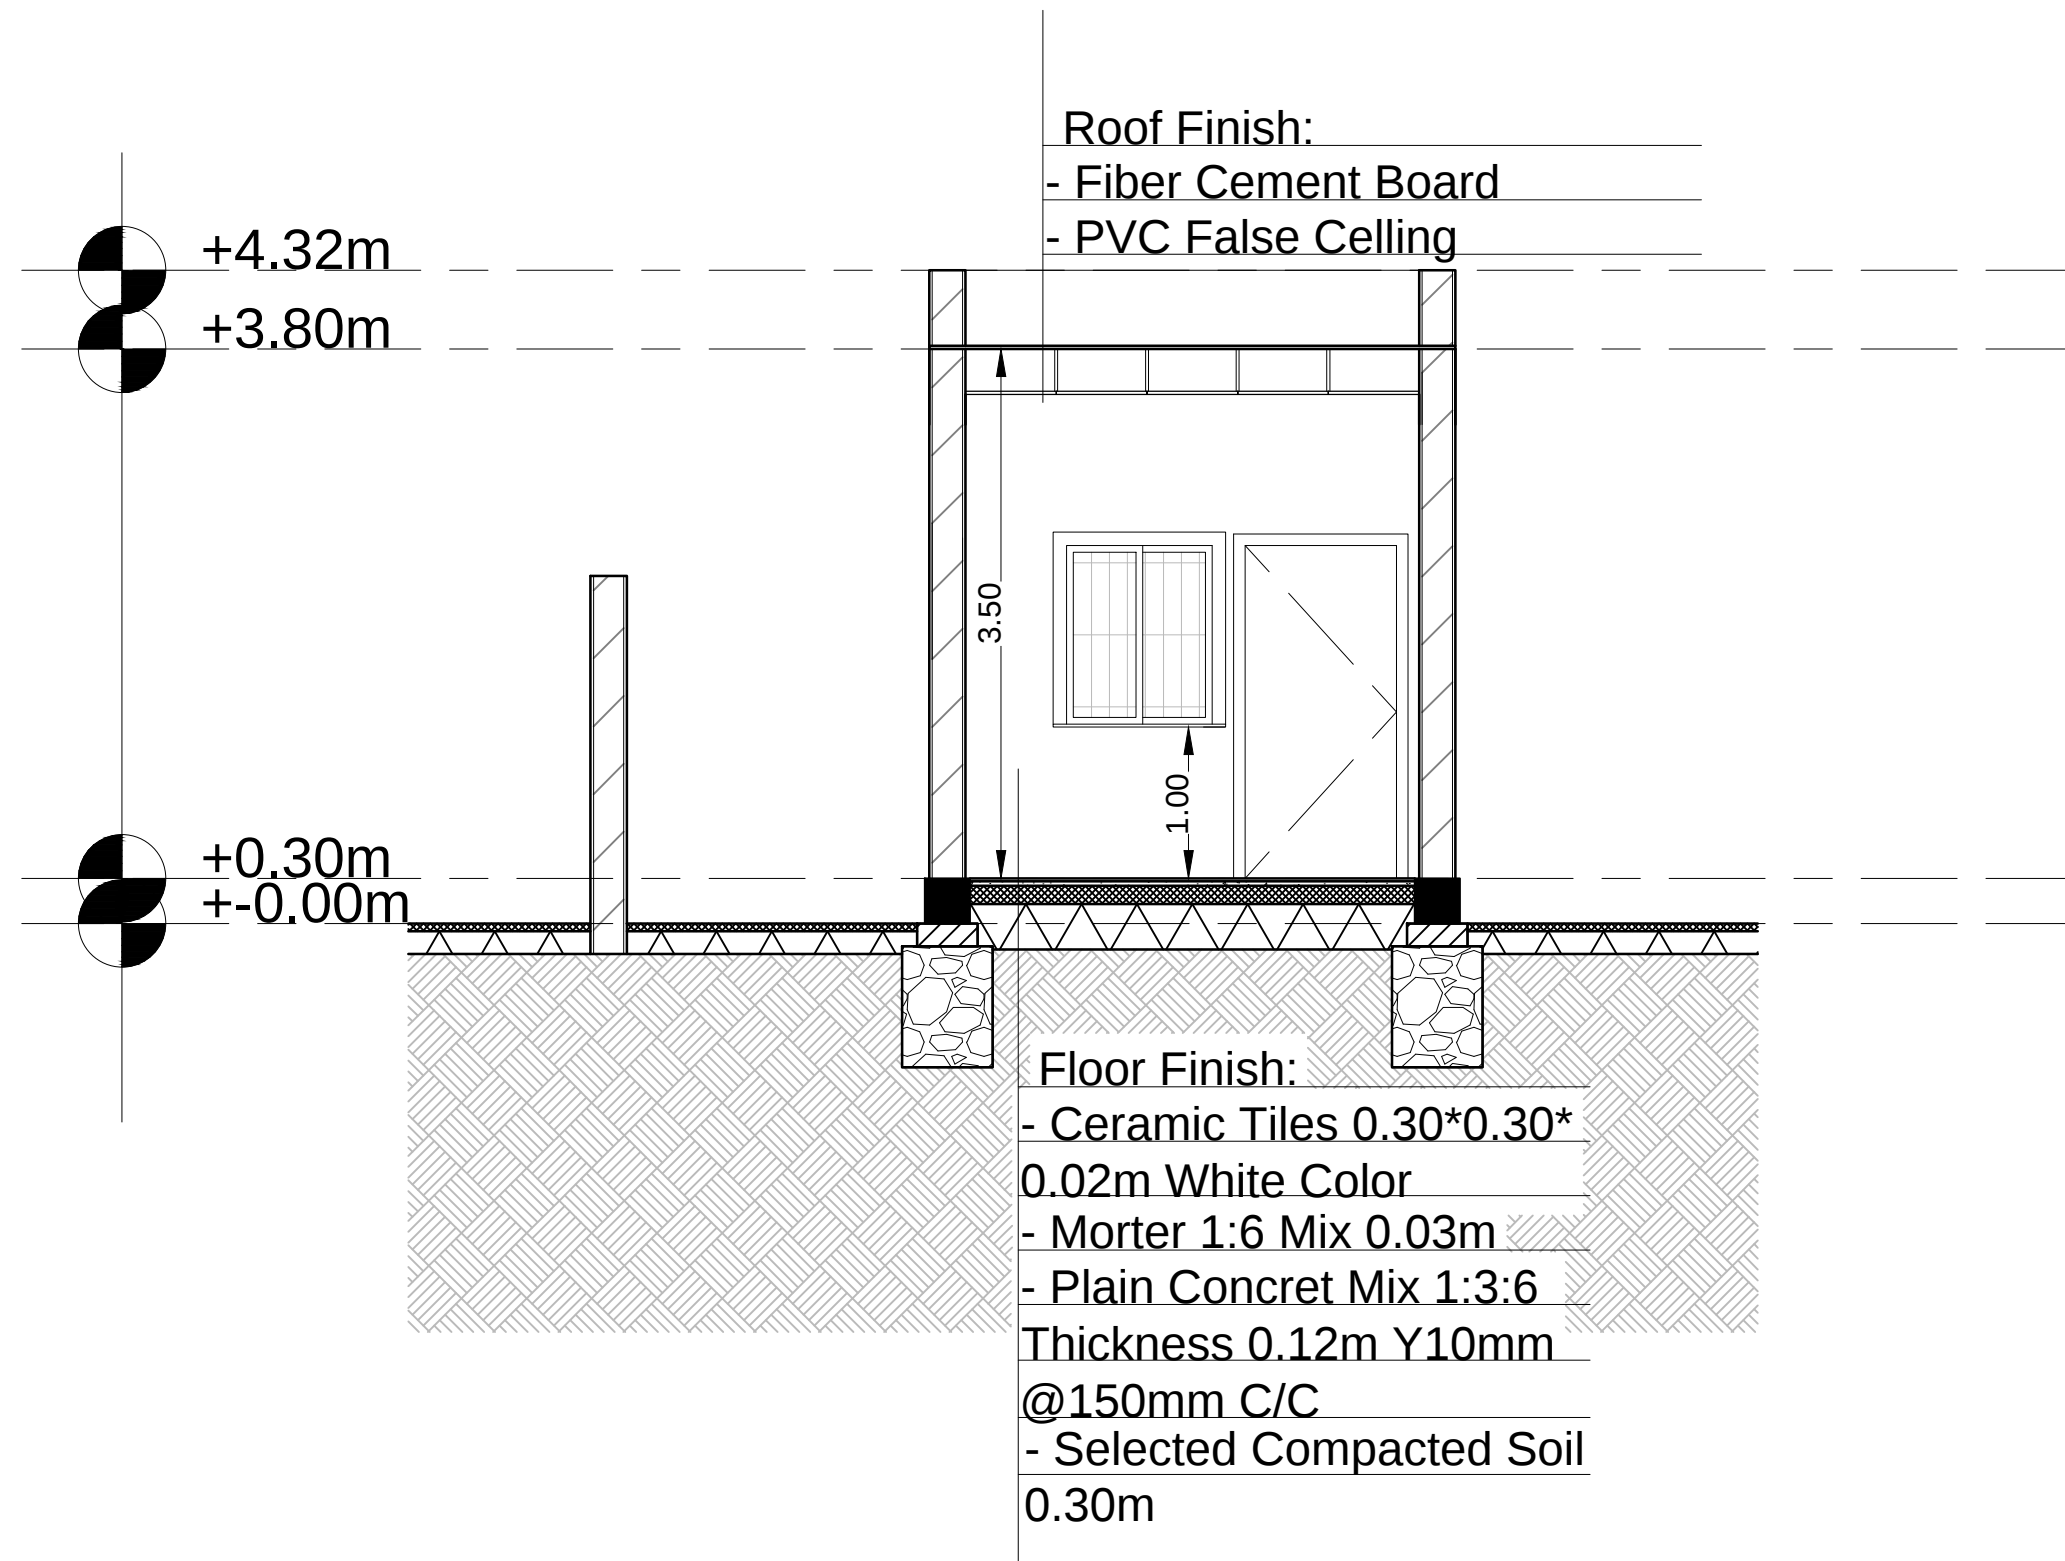

* All Dimentions with Meter .

CLIENT :
SAHARI CHARITY
ORGANIZATION FOR DEVELOPMENT

DRAWING TITLE :
Section (A-A)

LOCATION :

BLOCK NO. :

PLOT NO. :

All Dimentions With Meters .

Drawen BY : Amal Hassan Adam.


SHEET No. :

03

SCALE : 1:50

DATE : Jul. 2025

Section (B-B)

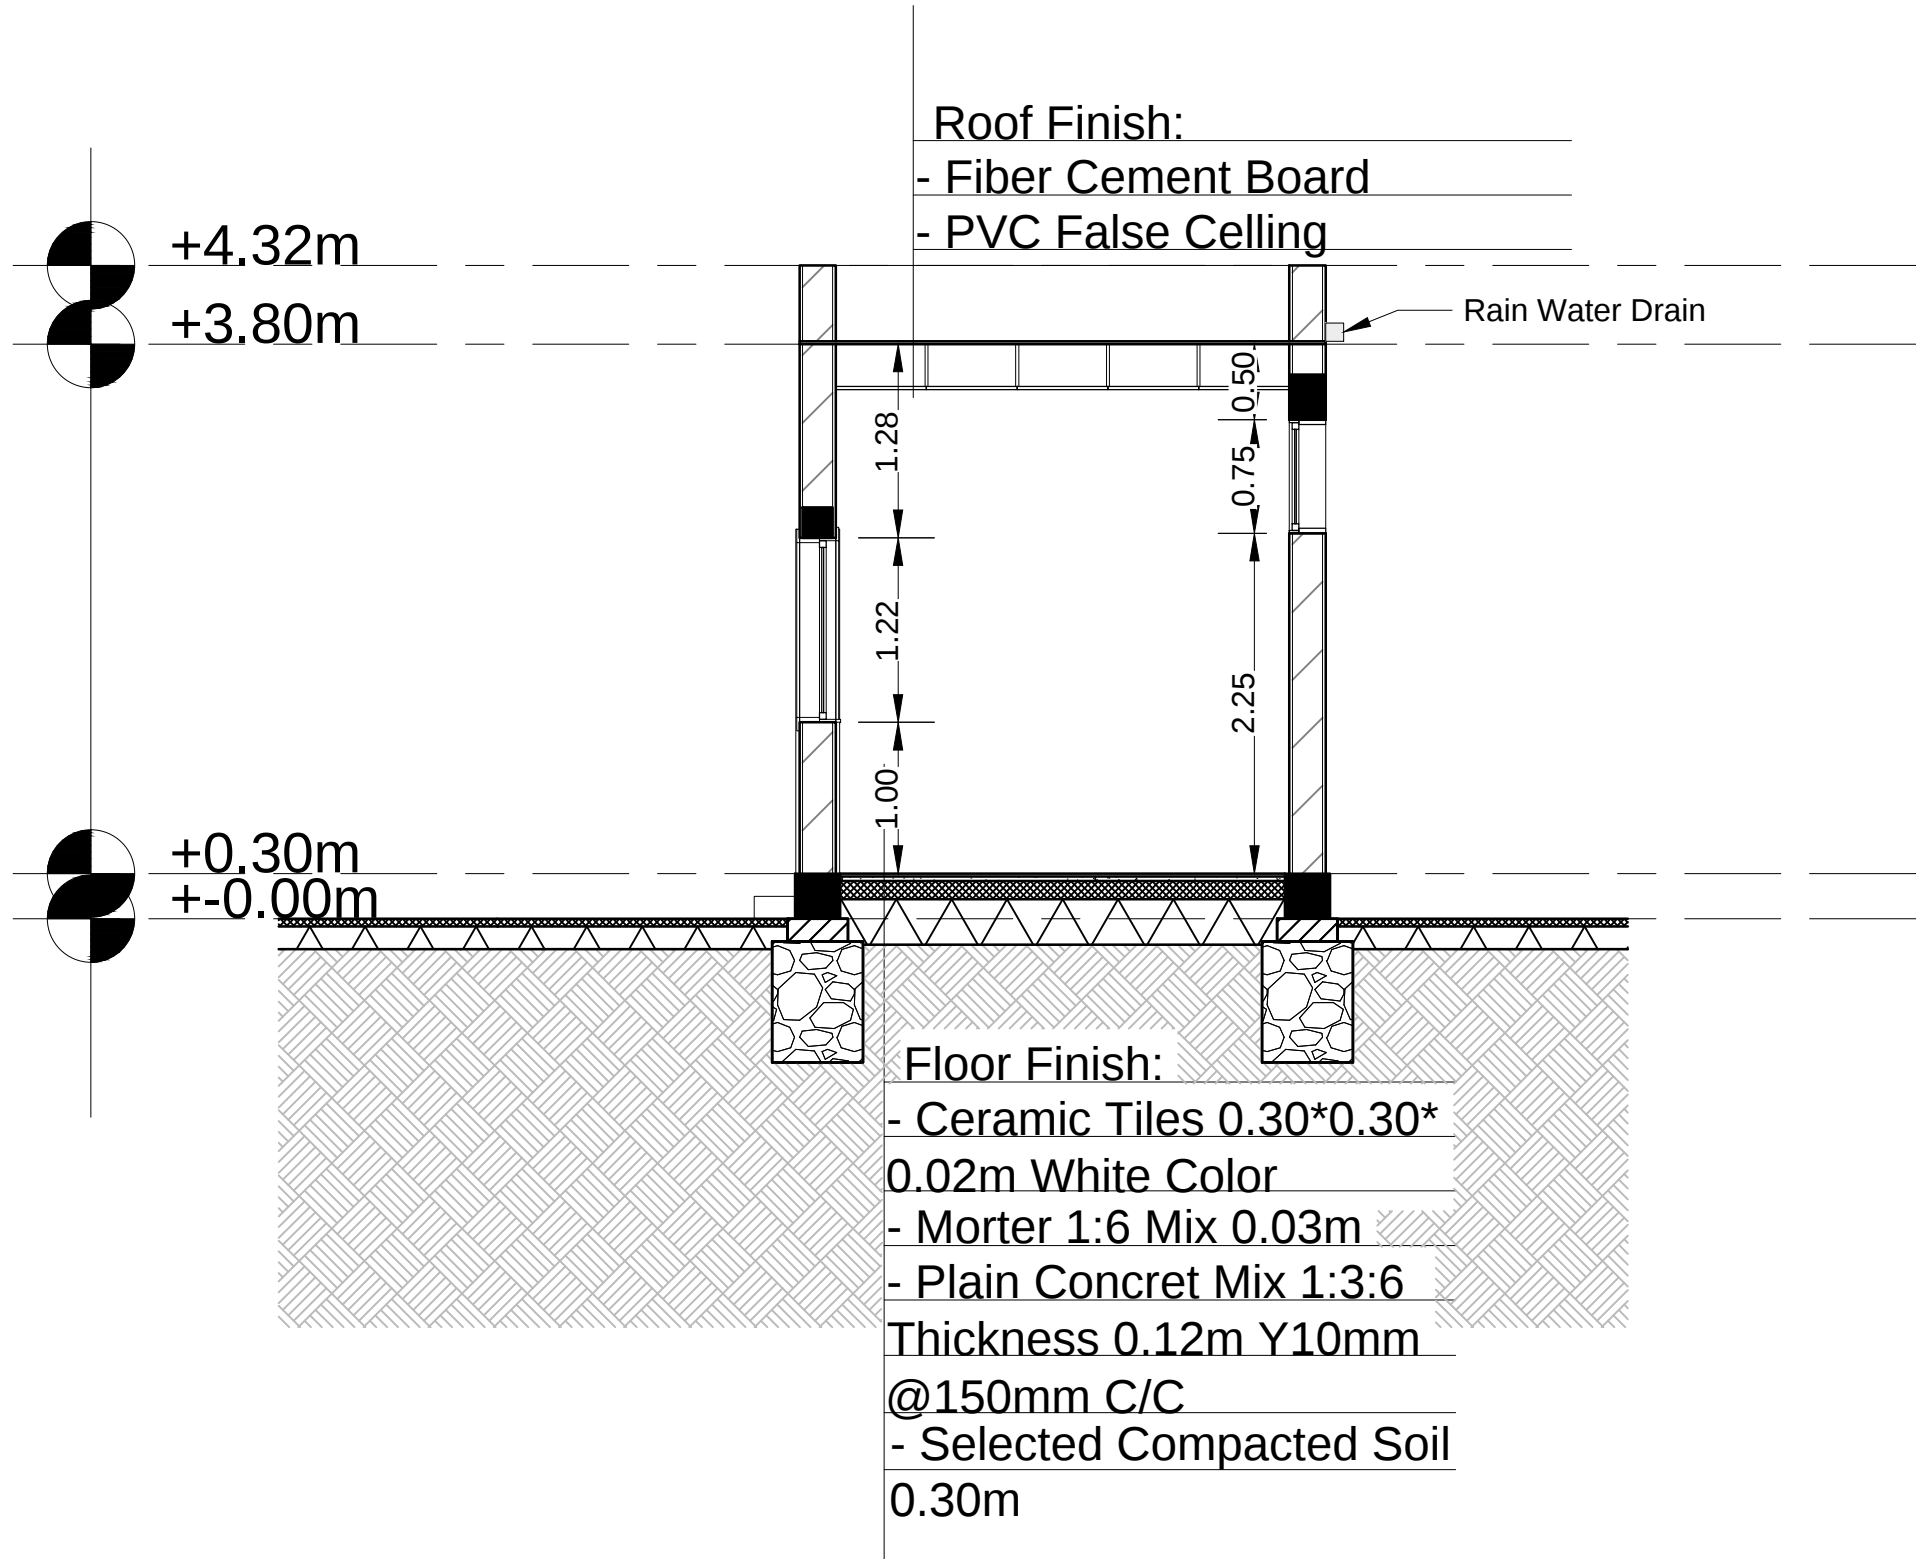

* All Dimentions with Meter .

CLIENT :
SAHARI CHARITY
ORGANIZATION FOR DEVELOPMENT

DRAWING TITLE :
Section (B-B)

LOCATION :

BLOCK NO. :

PLOT NO. :

All Dimentions With Meters .

Drawen BY : Amal Hassan Adam.

SHEET No. :

03

SCALE : 1:50

DATE : Jul. 2025

3D VIEW



* All Dimentions with Meter .

CLIENT :
SAHARI CHARITY
ORGANIZATION FOR DEVELOPMENT

DRAWING TITLE :
3D VIEW

LOCATION :

BLOCK NO. :

PLOT NO. :

All Dimentions With Meters .

Drawen BY : Amal Hassan Adam.

SHEET No. :

03

SCALE : 1:50

DATE : Jul. 2025