

40.00



ROOD

ROOD

ROOD

+7.25

+7.25

1.00

+0.55

+3.55

+0.35

ROOD

20.00



PROJECT TITEL. TRUSS

BLUE NILE STATE ALDAMAZINI
BR NO. PLOT NO. WAD ALI/MAHI

DRAWING TITEL. SITE PLAN

PROP. OF: WORLD RELIEF


DESIGNED BY: EISA THEABIT

DRAWING BY: MASHAIR SABAH ELKHAIR

CIVIL ENG.:

Scale: 1:100 Date: 2025/10/7

Seen

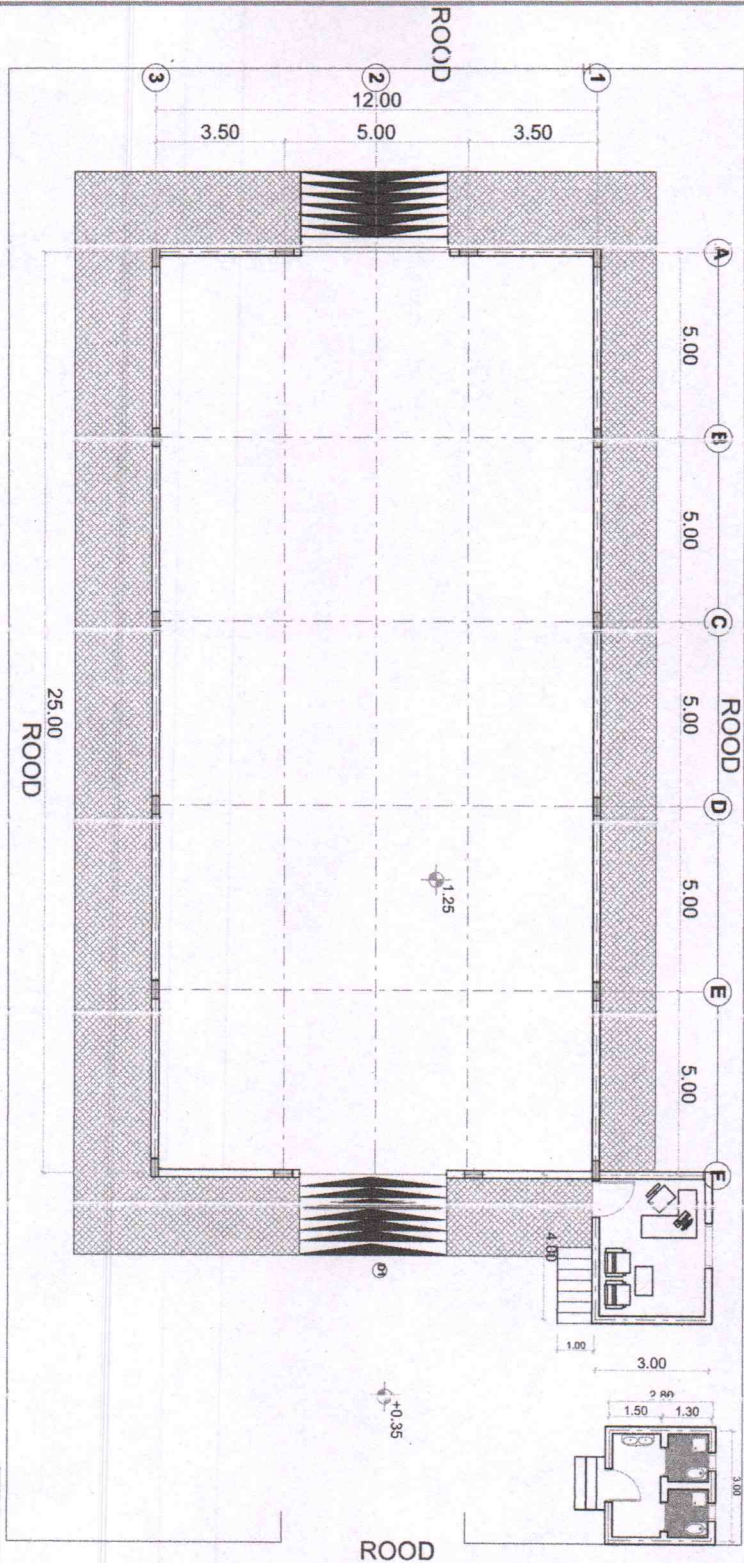

PROJECT TITLE - TRUSS



BLUE NILE STATE ALDAMAZIN
BR. NO. 1 PLOT NO. 1 WAD ALMAHI

DRAWING TITLE -

LAY PLAN

PROP. OF:

WORLD RELIEF

DESIGNED BY:

EISA THEABIT

DRAWING BY:



MASHAIR SABAH ELKHAIR

CIVIL ENG.:

Scale: 1:100

Date:


2025/10/7

 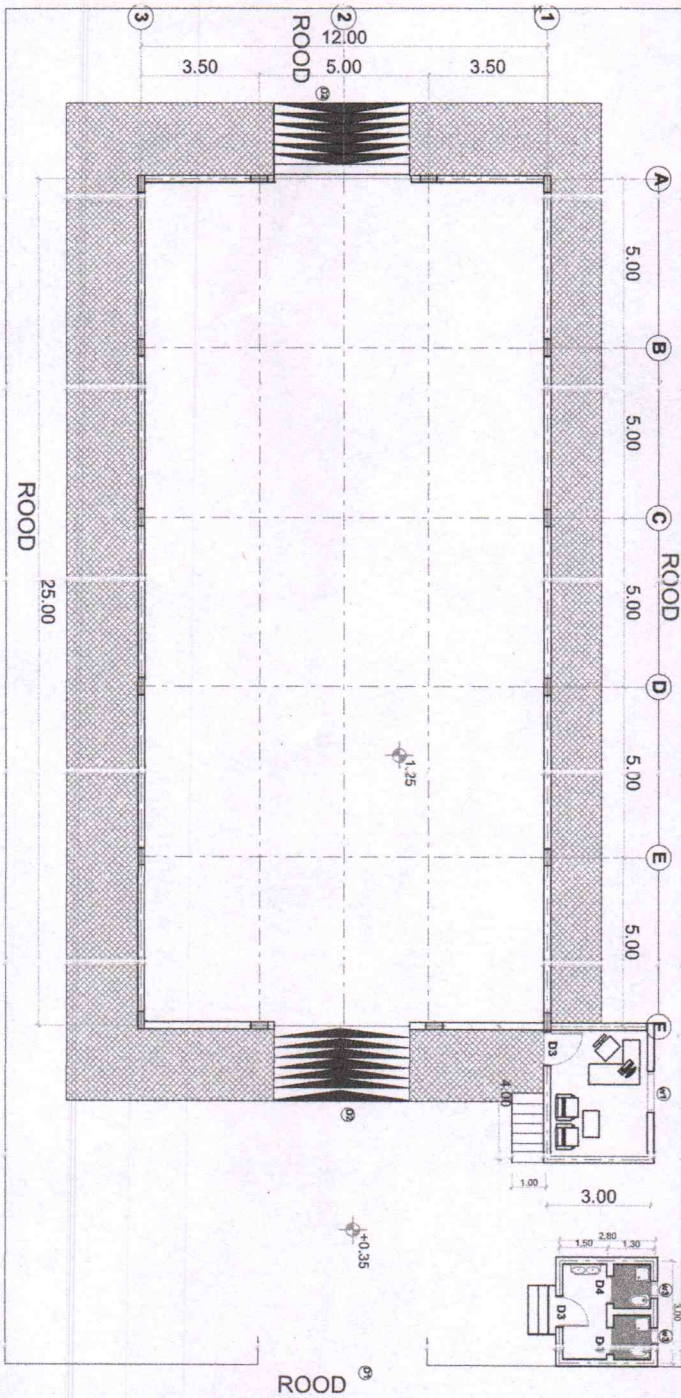

WINDOWS TABLE			
WINDOWS	W	H	NO
W1	1.50	1.20	1
W2	0.80	0.40	10
W3	0.50	0.50	2

DOOR TABLE			
DOOR	W	H	NO
D1	5.00	-	1
D2	5.00	5.00	2
D3	1.00	2.20	2
D4	0.90	2.20	2

PROJECT TITEL -		THUSS	
BLUE NILE STATE		ALDAMAZIN	
BK NO	3	FLUT NO	3
DRAWING TITEL -		WAD ALMAHI	
PROP. OF:		GROUND FLOOR PLAN	
DESIGNED BY:		WORLD RELIEF	
DRAWING BY:		EISA THEABIT	
CIVIL ENG:		MASHAR SAEAH ELKHAR	
Scale: 1:100	Date:	2023/10/7	

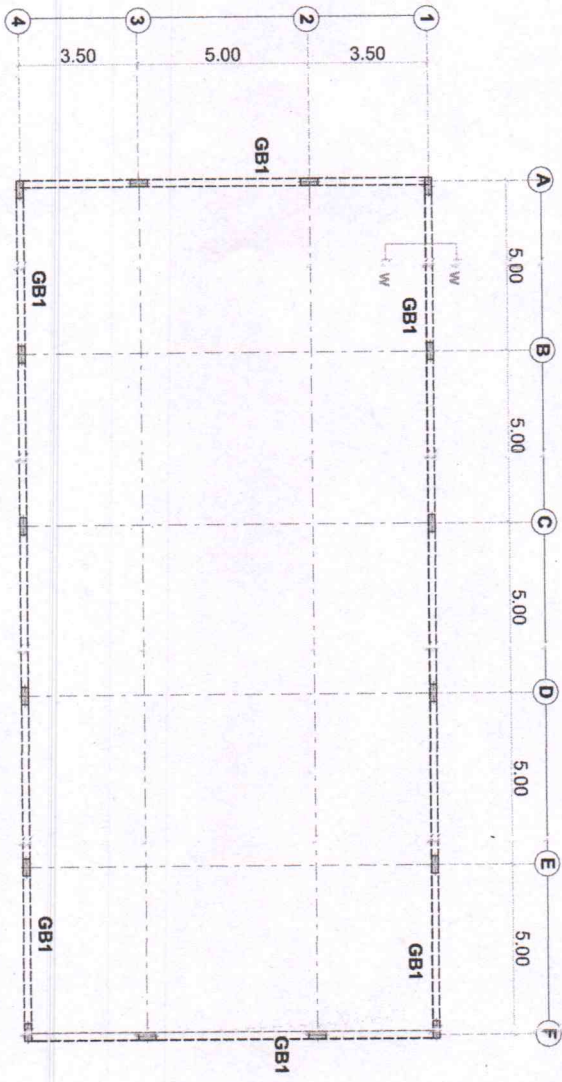


PROJECT TITLE -		TRUSS	
BLUE NILE STATE		ALD AMAZIN	
BK NO	PLOT NO	WAD ALMAHI	
DRAWING TITLE -		GRADE BEAMS DETAILS	
PROP. OF:		WORLD RELIEF	
DESIGNED BY:		EISA THEASIT	
DRAWING BY:		MASHAIR SABAH ELKHAIR	
CIVIL ENG:			
Scale: 1/100	Date:	2023/10/7	

Handwritten signature


Seen



OVER ALL SECTION	
Grade Beam OVER ALL SECTION	313 R8@200mm 212
Beam	212 R8@200mm 212

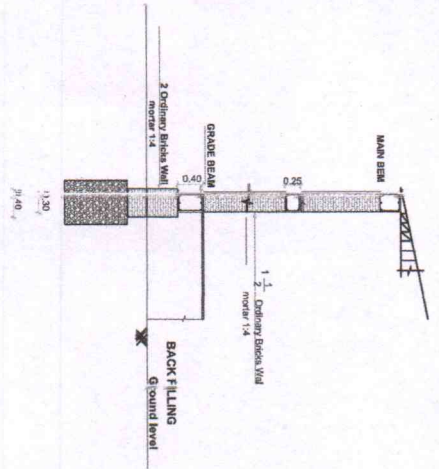

SECTION W-W

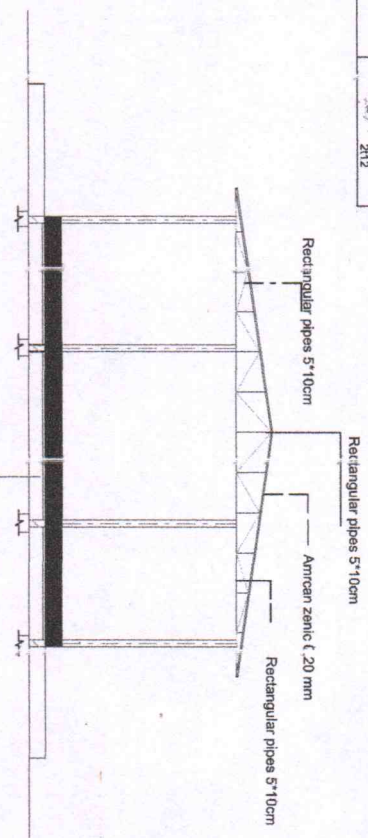

SECTION A-A

2cm CEMENTMORTAR
30 cm P.C.
6 mm DPC



PROJECT TITLE -		TRUSS	
BLUE NILE STATE		AL DAMAZIN	
BRNO	PILOT NO	WAD ALMAHI	shaguna
DRAWING TITLE -		SECTION A-A	
PROP. OF:		WORLD RELIEF	
DESIGNED BY:		EISA TIEABIT	
DRAWING BY:		MASHAIR SUBAH ELKHAIR	
CIVIL ENG:			
Scale: 1:100	Date:	20/25/10/7	




LEGEND:-	
F _y	=460 N/mm
F _{cu}	=25 N/mm
Cover	50mm
F ₄	=5.00m x 2.50m



COLUMNS TABLE

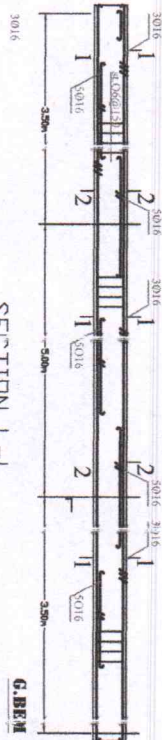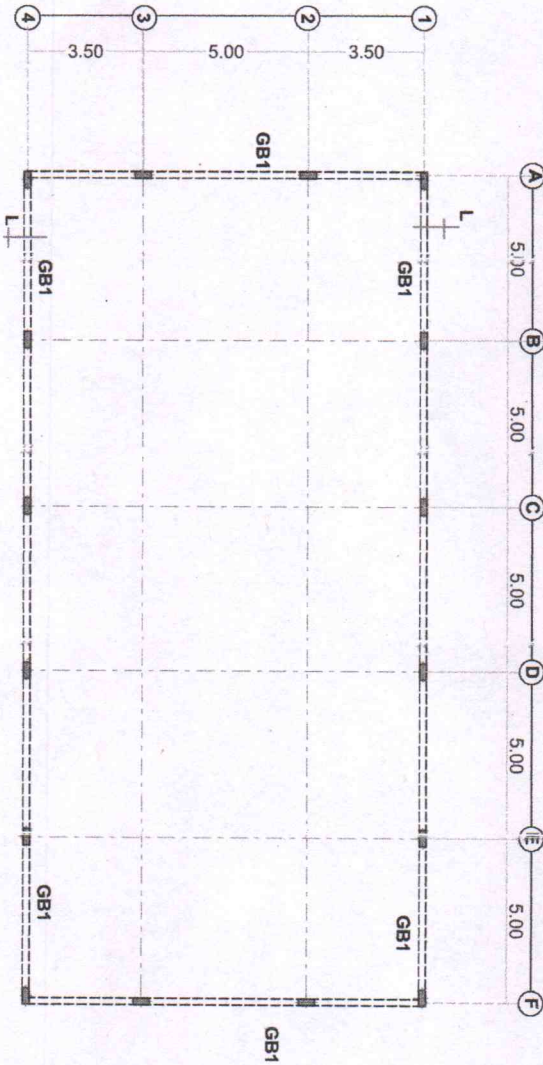


SECTION L-L

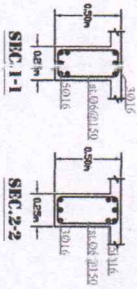


PROJECT TITLE -	
BLUE NILE STATE	
E. NO. PLOT NO.	
GROUND PLAN	
DRAWING TITLE -	
PROP. OF: WORLD RELIEF	
DESIGNED BY: EISA THEABIT	
DRAWING BY: MASHAIR SABAH ELKHAR	
CIVIL ENG.:	
Scale: 1:100	Date:


Seen

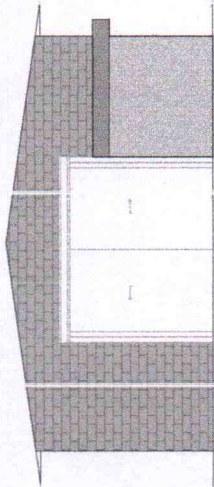

EAST ELEVATION

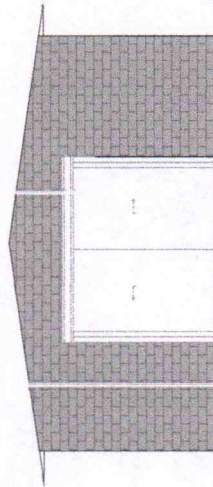

WEST ELEVATION

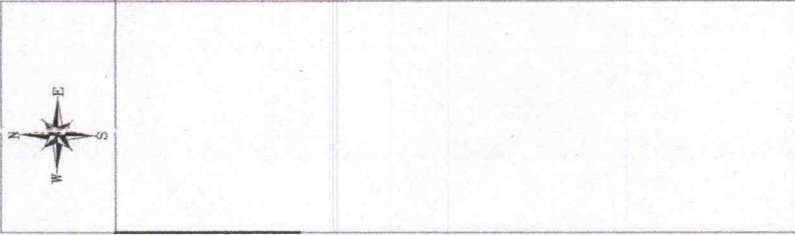


PROJECT TITLE -		TRUSS	
BLUE NILE STATE		AL DAMAZIN	
BK.NO	PLOT.NO	WAD ALMAH	
DRAWING TITLE -		ELEVATION	
PROP. OF:		WORLD RELIEF	
DESIGNED BY:		EISA THEABIT	
DRAWING BY:		MASHAIR SAE AH ELKHAIR	
CIVIL ENG:		Date: 2025/11/7	
Scale: 1:100			


Handwritten signature


Seen

SOUTH ELEVATION

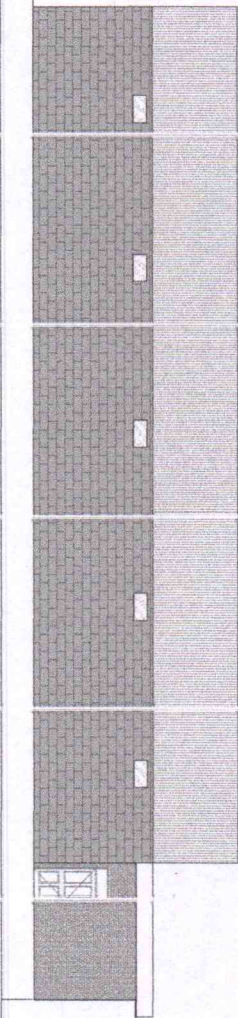


PROJECT TITLE :		BLUE NILE STATE		Sheet No	
BK. NO	PLOT NO	DRAWING TITLE :		ELEVATION	
PROJ. OF:		DESIGNED BY :			
DRAWING BY :		EISA THEABIT			
CIVIL E. ENG :		MASHAIR SABAH ELKHAIR			
Scale : 100	Date :	2023/10/7			

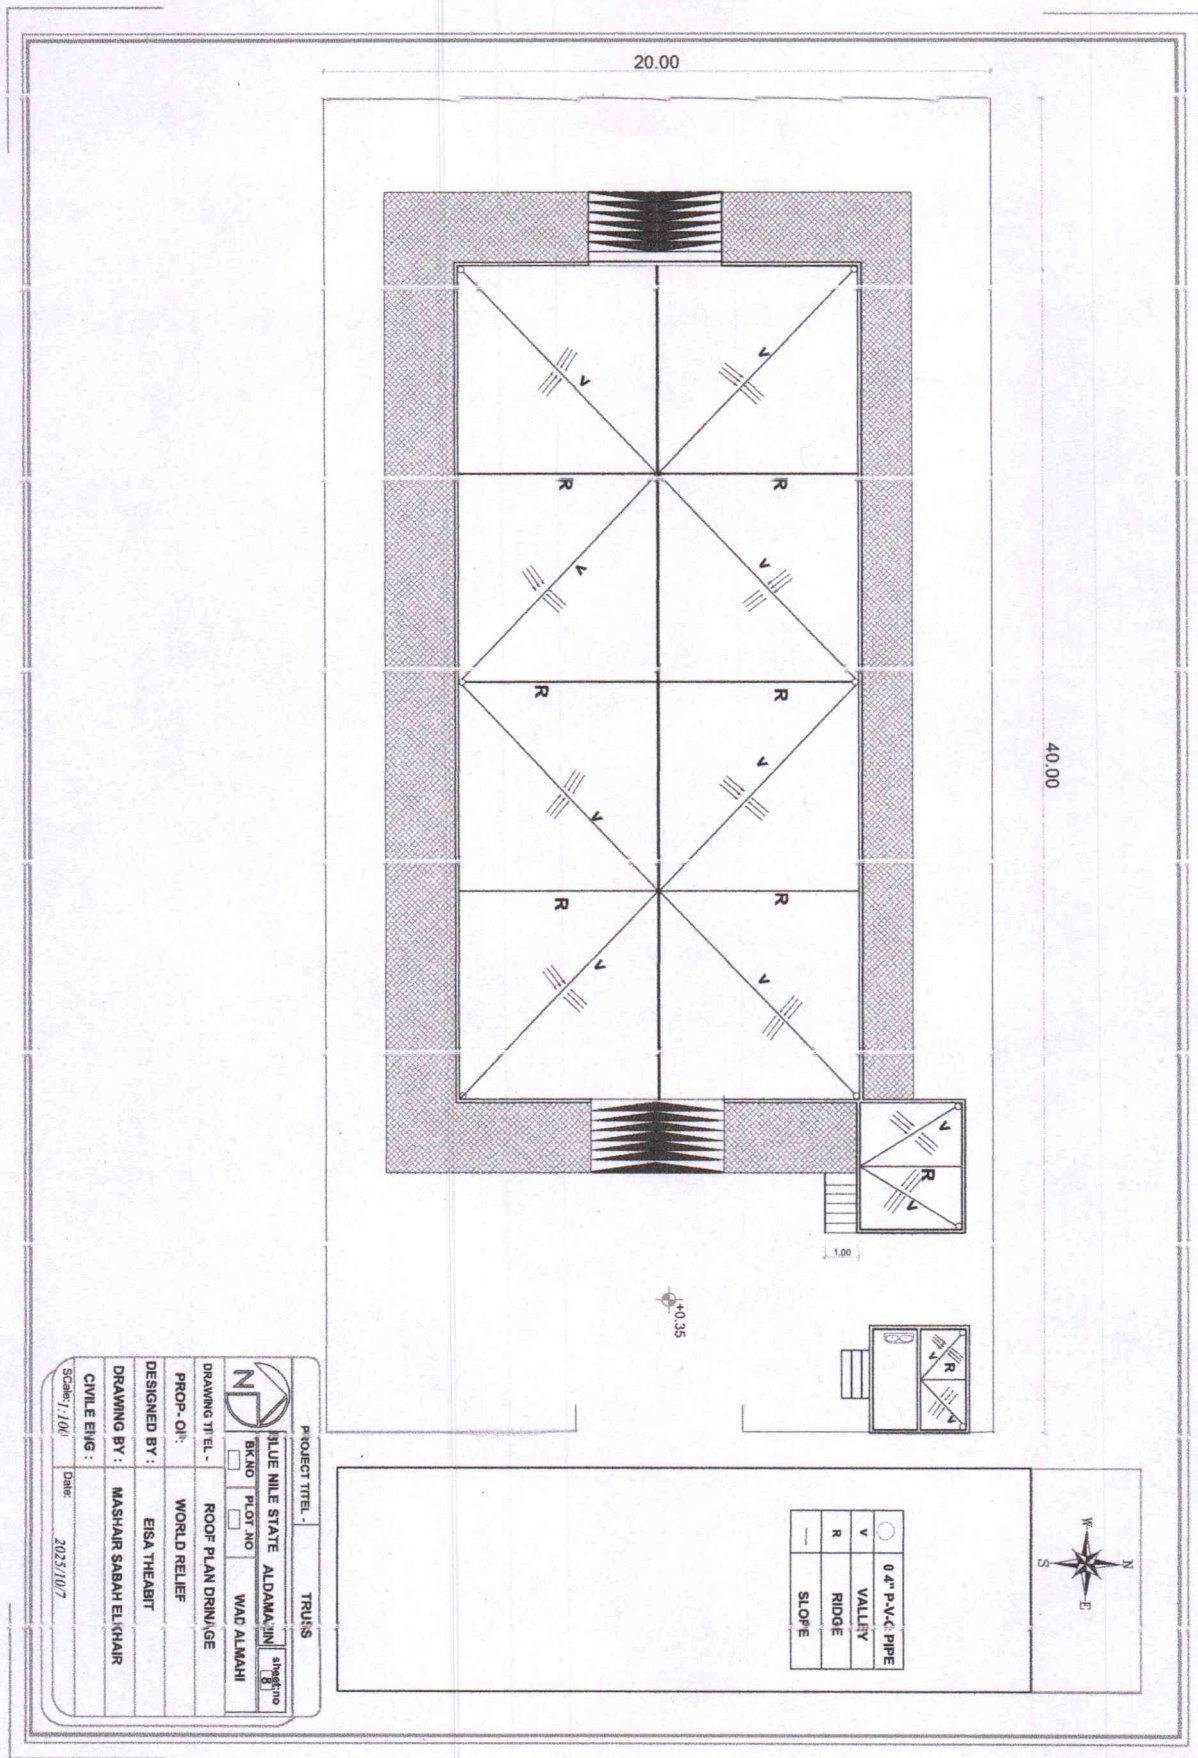

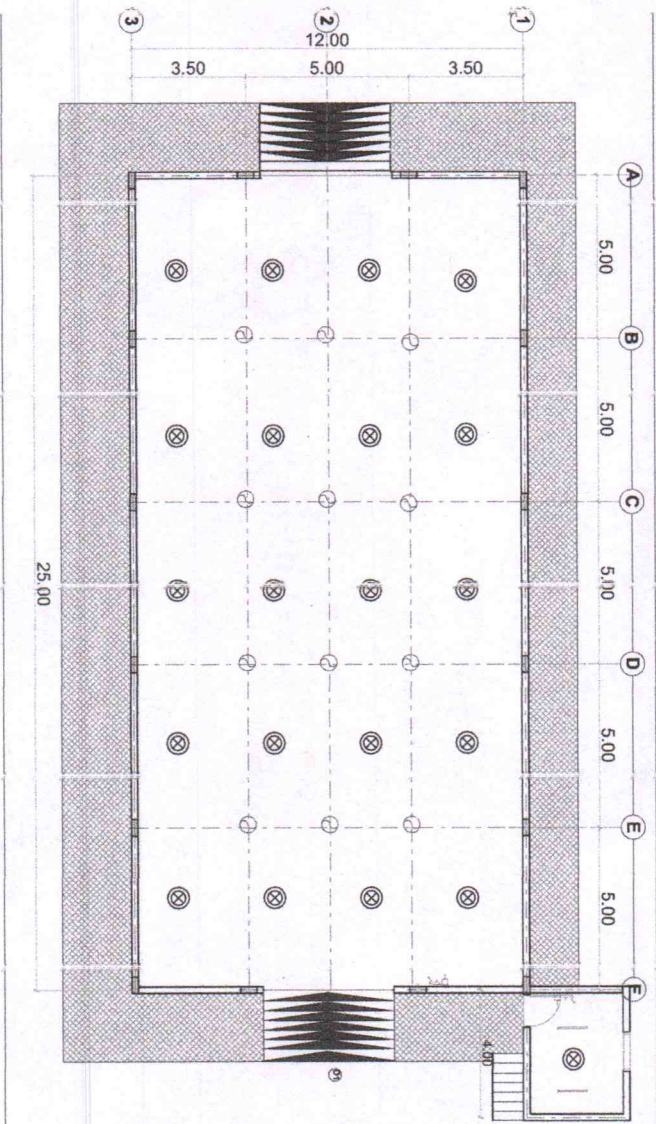

+0.35

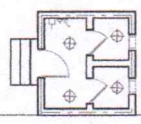


ELE-SYMBOLS

SYMBOL	DESCRIPTION
	DISTRIBUTION BOARD 1000V 100A
	4 FEET FLUORESCENT LAMP
	CEILING FAN
	CEILING LAMP
	FAN REGULATOR
	5 AMP SOCKET
	ONE SWITCH ONE WAY
	TWO SWITCH TWO WAY
	EXHAUST FAN

PROJECT TITLE - TRUSS	
BLU: NILE STATE	ALDAMAZNI
BK: 10	WAD ALIM HI
DRAWING TITLE - ELECTRICAL GROUND FLOOR PLAN	
PROP- OF:	WORLD RELIEF
DESIGNED BY:	EISA THEABIT
DRAWING BY:	MASHAIR SABAH ELKHAIR
CIVIL ENG:	
Scale: 1/100	Date: 2023/10/7

Handwritten signature

Seen

 

Seen