


Autodesk Revit

www.autodesk.com/revit

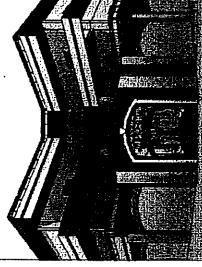

MIR/ MOHAMED BALLA

RESIDENTIAL PROJECT

FIRST FLOOR PLAN

Project number 05

Date 16/7/2021


Drawn by Author

Checked by Checker

A102


Scale 1 : 85

7/17/2021 7:39:18 AM

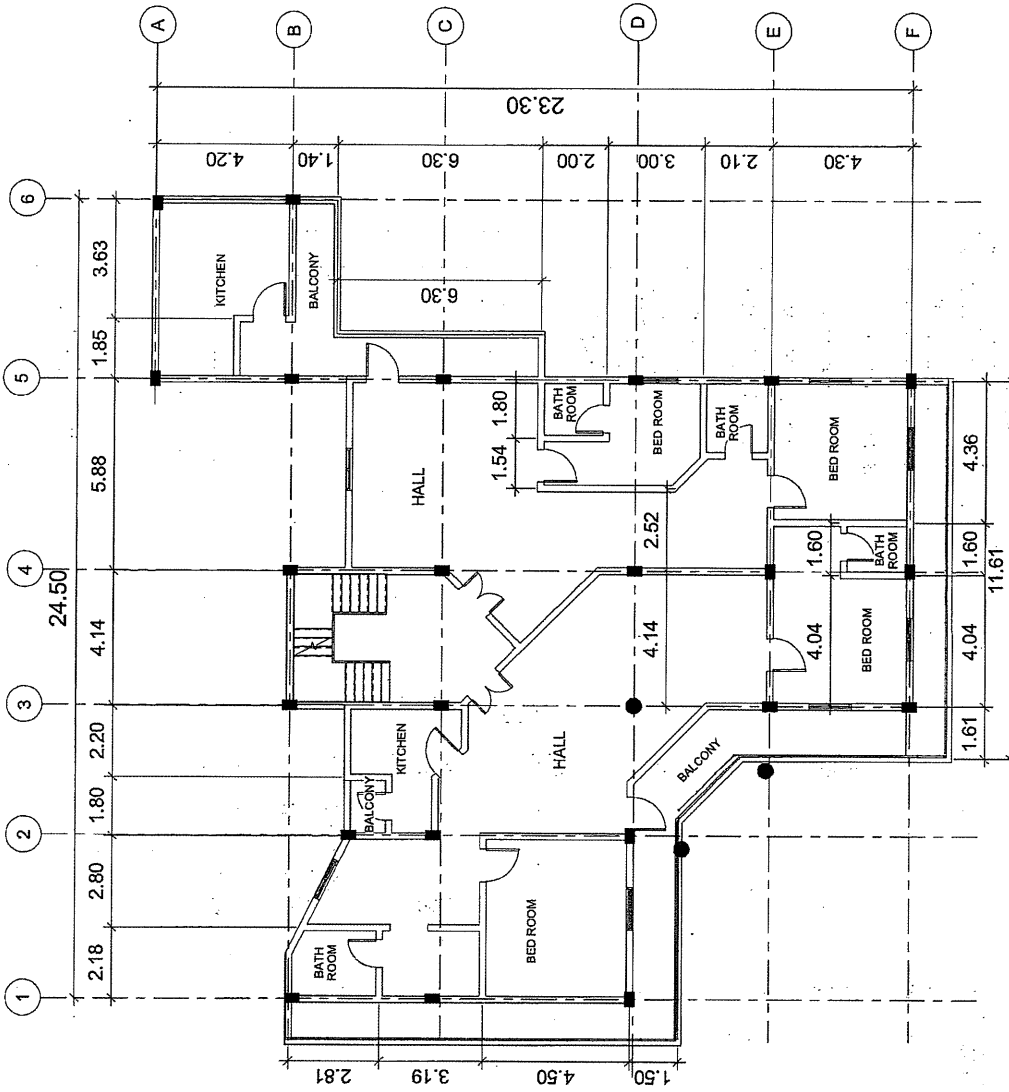

Autodesk Revit

www.autodesk.com/revit

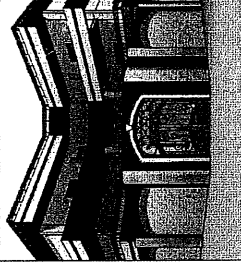

MR/ MOHAMED BALLA

RESIDENTIAL PROJECT

second floor

Project number: 05

Date: 16/7/2021


Drawn by: Author

Checked by: Checker

A103

Scale: 1:85


7/17/2021 7:39:19 AM

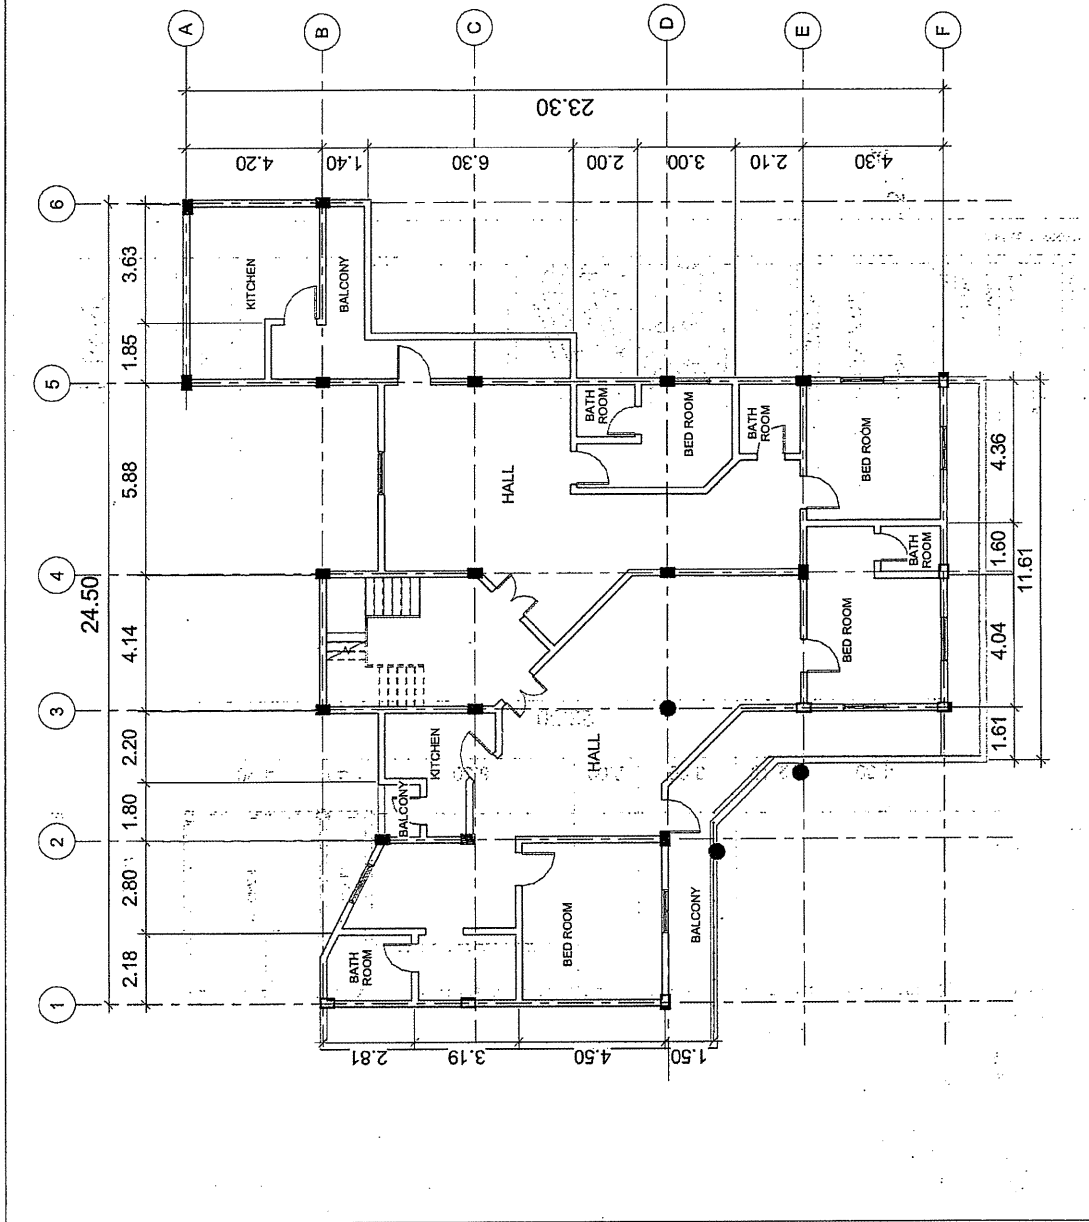

2 3D

Autodesk Revit



www.autodesk.com/revit

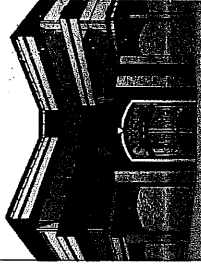

MR/ MOHAMED BALLA
RESIDENTIAL PROJECT

ELEVATIONS


| | |
|----------------|--------------|
| Project number | 05 |
| Date | 16/7/2024 |
| Drawn by | Author |
| Checked by | Checker |
| Scale | A105 |
| | As indicated |

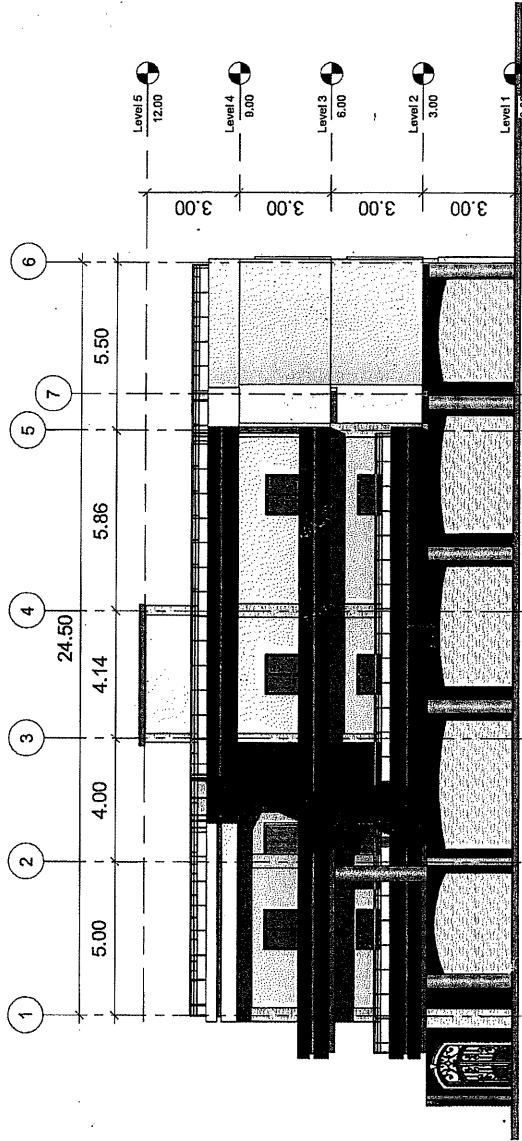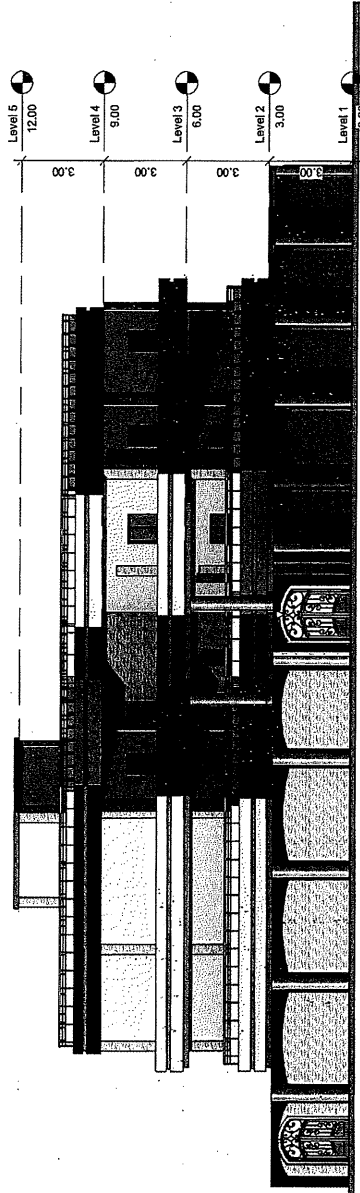

Autodesk Revit


www.autodesk.com/revit

- A T16@150 MM C/C BWS
- B T16@300 MM C/C BWS
- C T16@600 MM C/C BWS

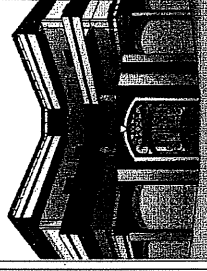

MR/ MOHAMED BALLA
 RESIDENTIAL PROJECT
 TOP REINFORCEMENT /
 FIRST COVER SLAB


| | |
|----------------|-----------|
| Project number | D5 |
| Date | 16/7/2021 |
| Drawn by | Author |
| Checked by | Checker |
| | A108 |
| Scale | 1:85 |

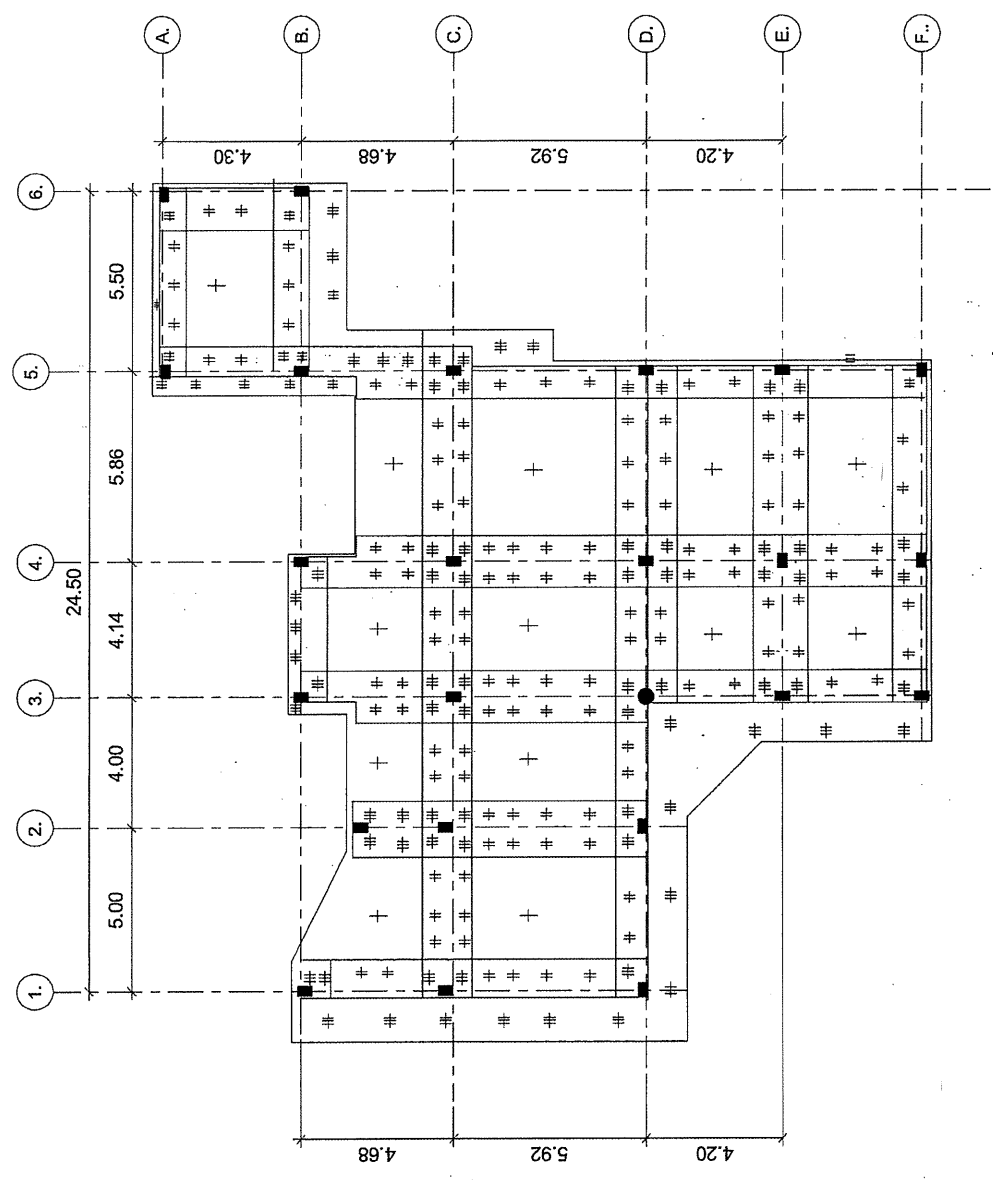

Autodesk Revit

www.autodesk.com/revit

T12@150 MM C/C BWS

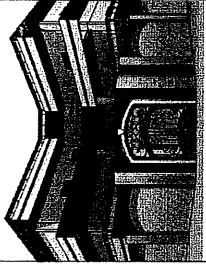

MRV MOHAMED BALLA

RESIDENTIAL PROJECT

BOTTOM REINFORCEMENT /
GROUND COVER SLAB

Project number 05

Date 16/7/2021


Drawn by Author

Checked by Checker

A107

Scale 1:85


7/17/2021 7:39:24 AM

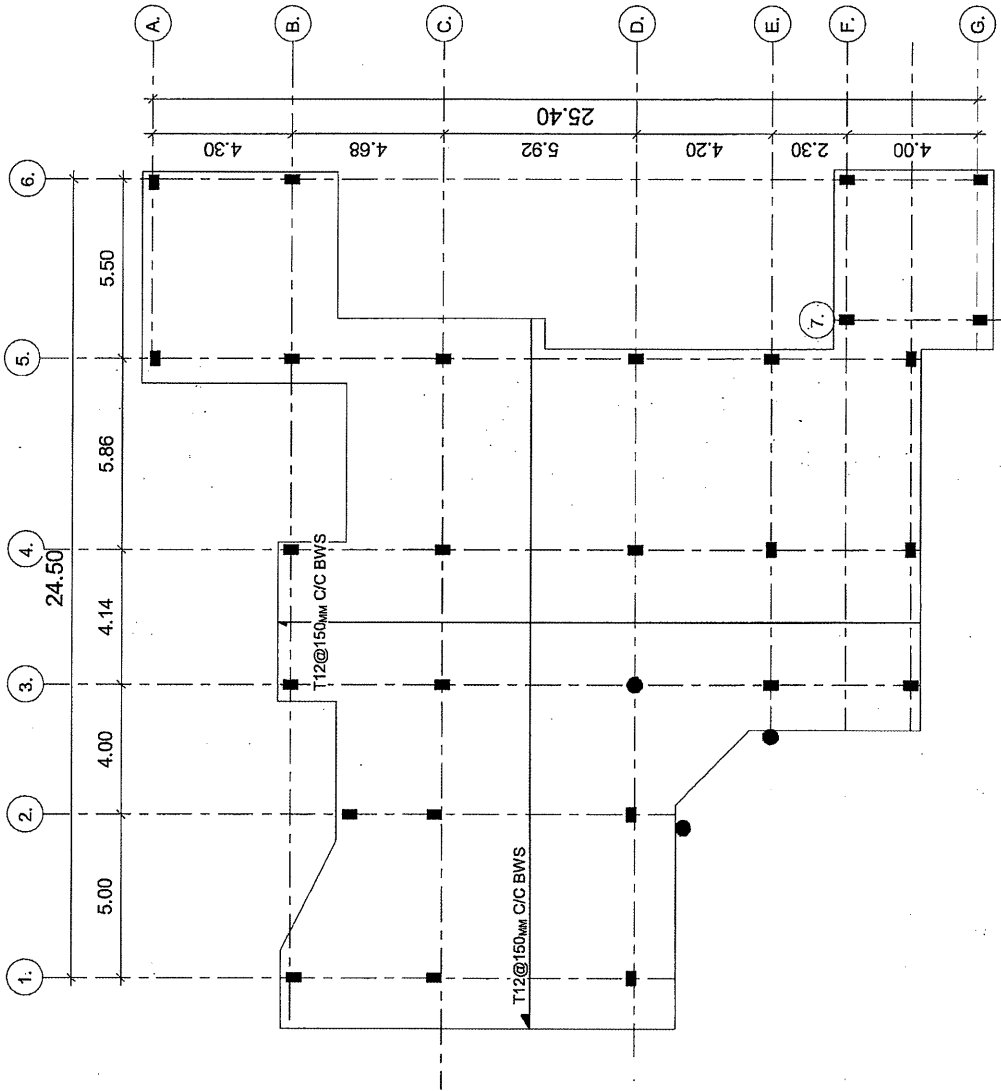

Autodesk Revit

www.autodesk.com/revit


A T16@150 MM C/C BWS
B T16@300 MM C/C BWS
C T16@600 MM C/C SWS

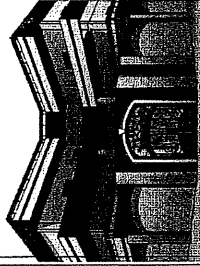

MR/ MOHAMED BALLA
RESIDENTIAL PROJECT
TOP REINFORCEMENT
/GROUND FLOOR COVER
SLAB PLAN

Project number 05
Date 16/7/2021
Drawn by Author
Checked by Checker

Scale 1:84
A106

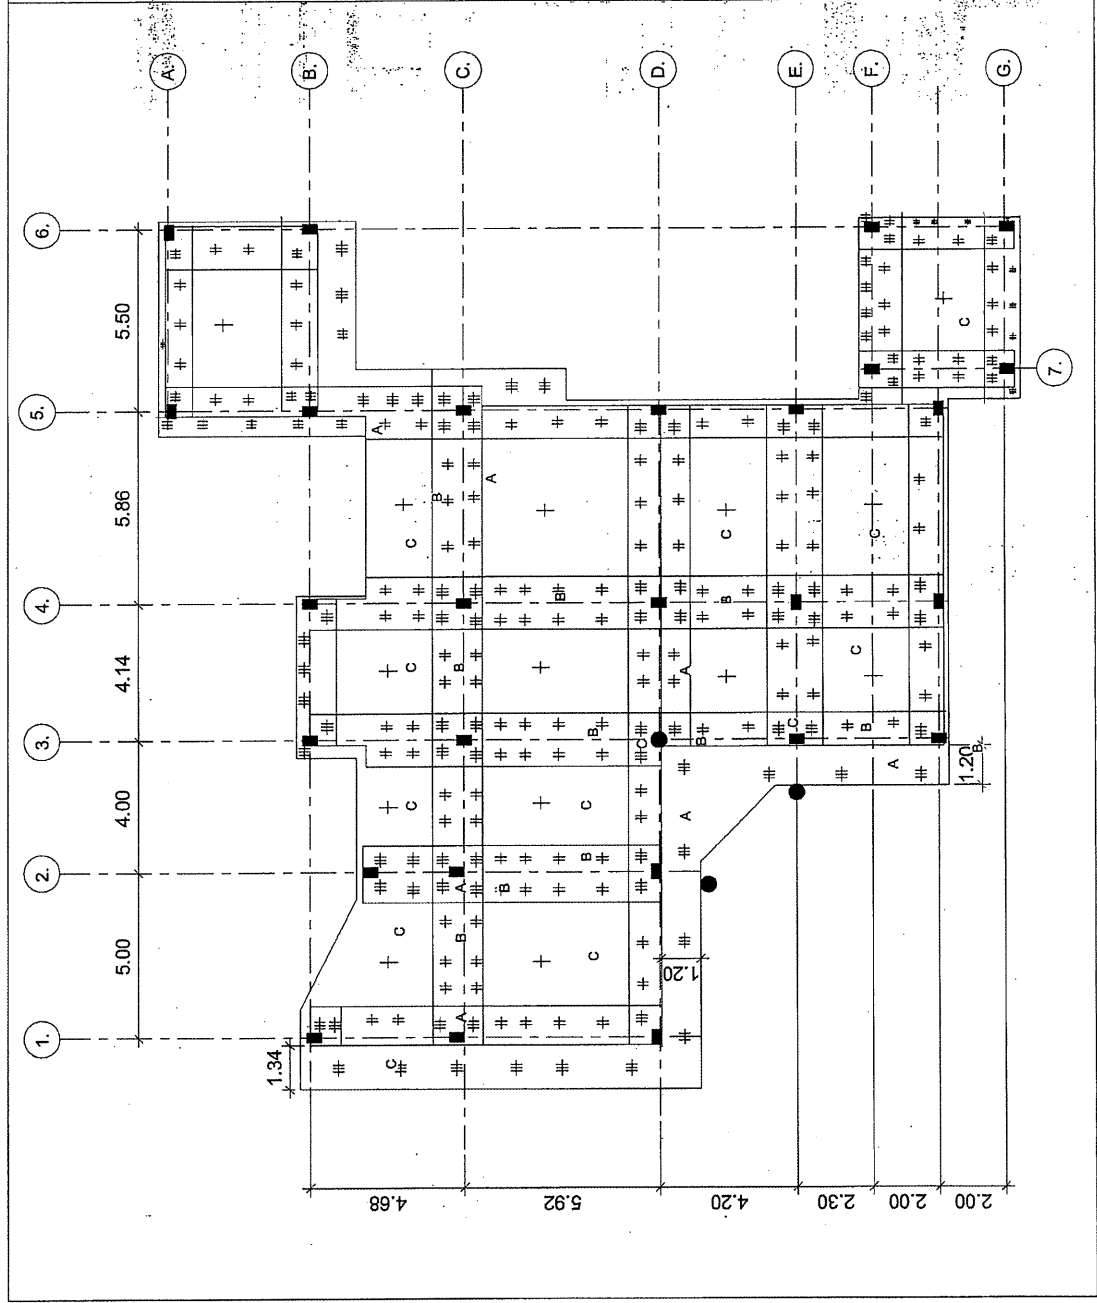


7/17/2021 7:39:23 AM

Autodesk Revit

www.autodesk.com/revit

T12@150 MM C/C BWS

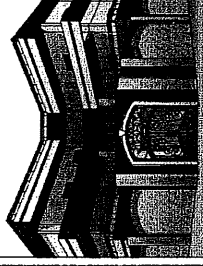

MIR/ MOHAMED BALLA


RESIDENTIAL PROJECT

BOTTOM FIRST COVER

Project number 05
Date 16/7/2021
Drawn by Author
Checked by Checker


A110

Scale 1:90

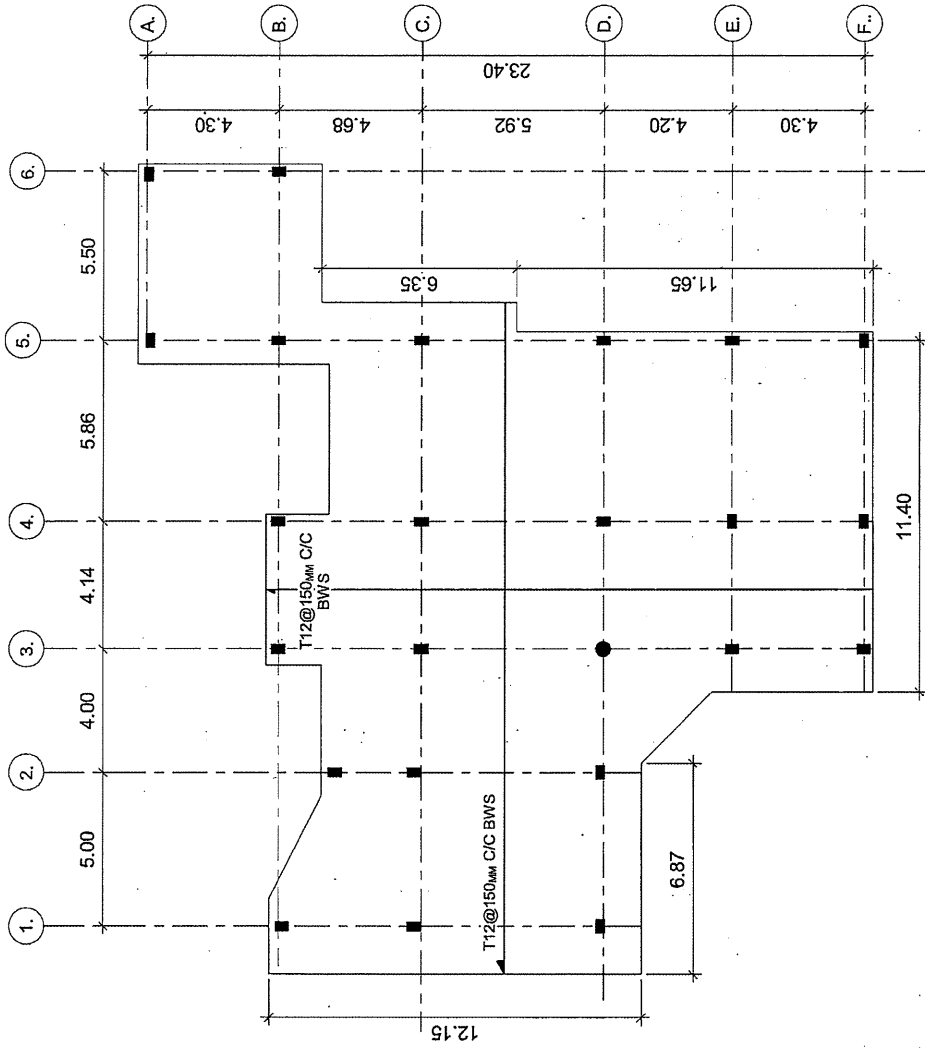

Autodesk Revit

www.autodesk.com/revit

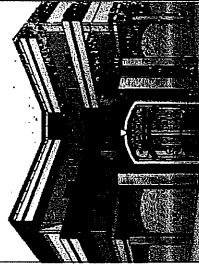

MR/ MOHAMED BALLA
RESIDENTIAL PROJECT

ELEVATIONS

Project number 05
Date 16/7/2021
Drawn by Author
Checked by Checker

A105

Scale As Indicated

7/17/2021 7:39:22 AM

