

LATRINE PLAN

Scale 1:100 A3

FINISHING SCHEDULE

1	
2	
3	
1	
2	
3	
4	
1	



KEY SCHEDULE

S	Description

UNHCR

MODEL (A) Jun 2022

Design By: M. Esam **A1**

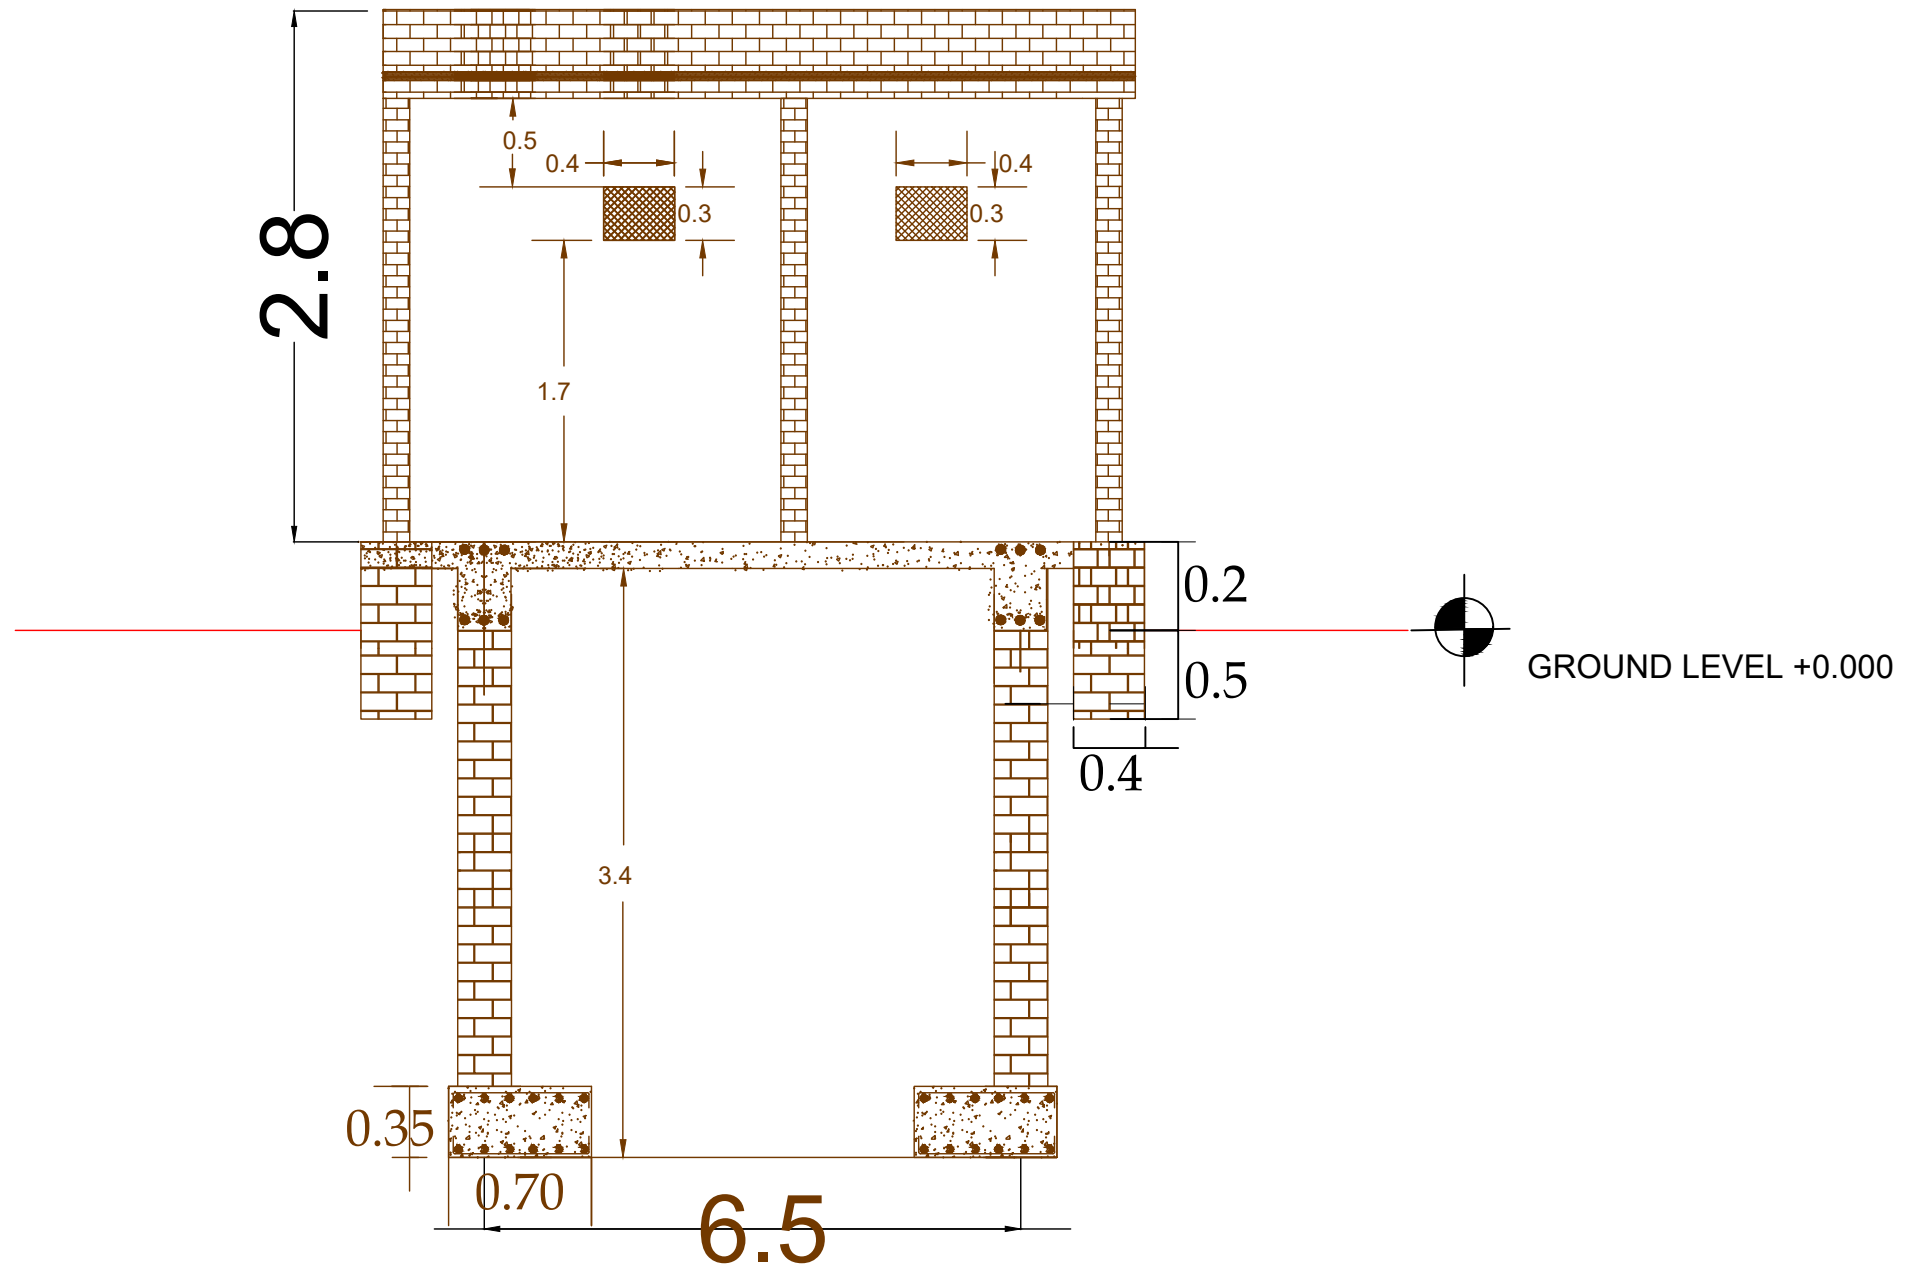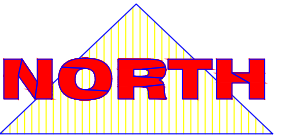

LATRINE SECTION A-A

LATRINE SECTION A-A

LATRINE SECTIONS

Scale 1:100 A3

FINISHING SCHEDULE

1	
2	
3	
1	
2	
3	
4	
1	

KEY SCHEDULE



S	Description

UNHCR

MODEL (A) Jun 2022

Design By:
M. Esam

A3

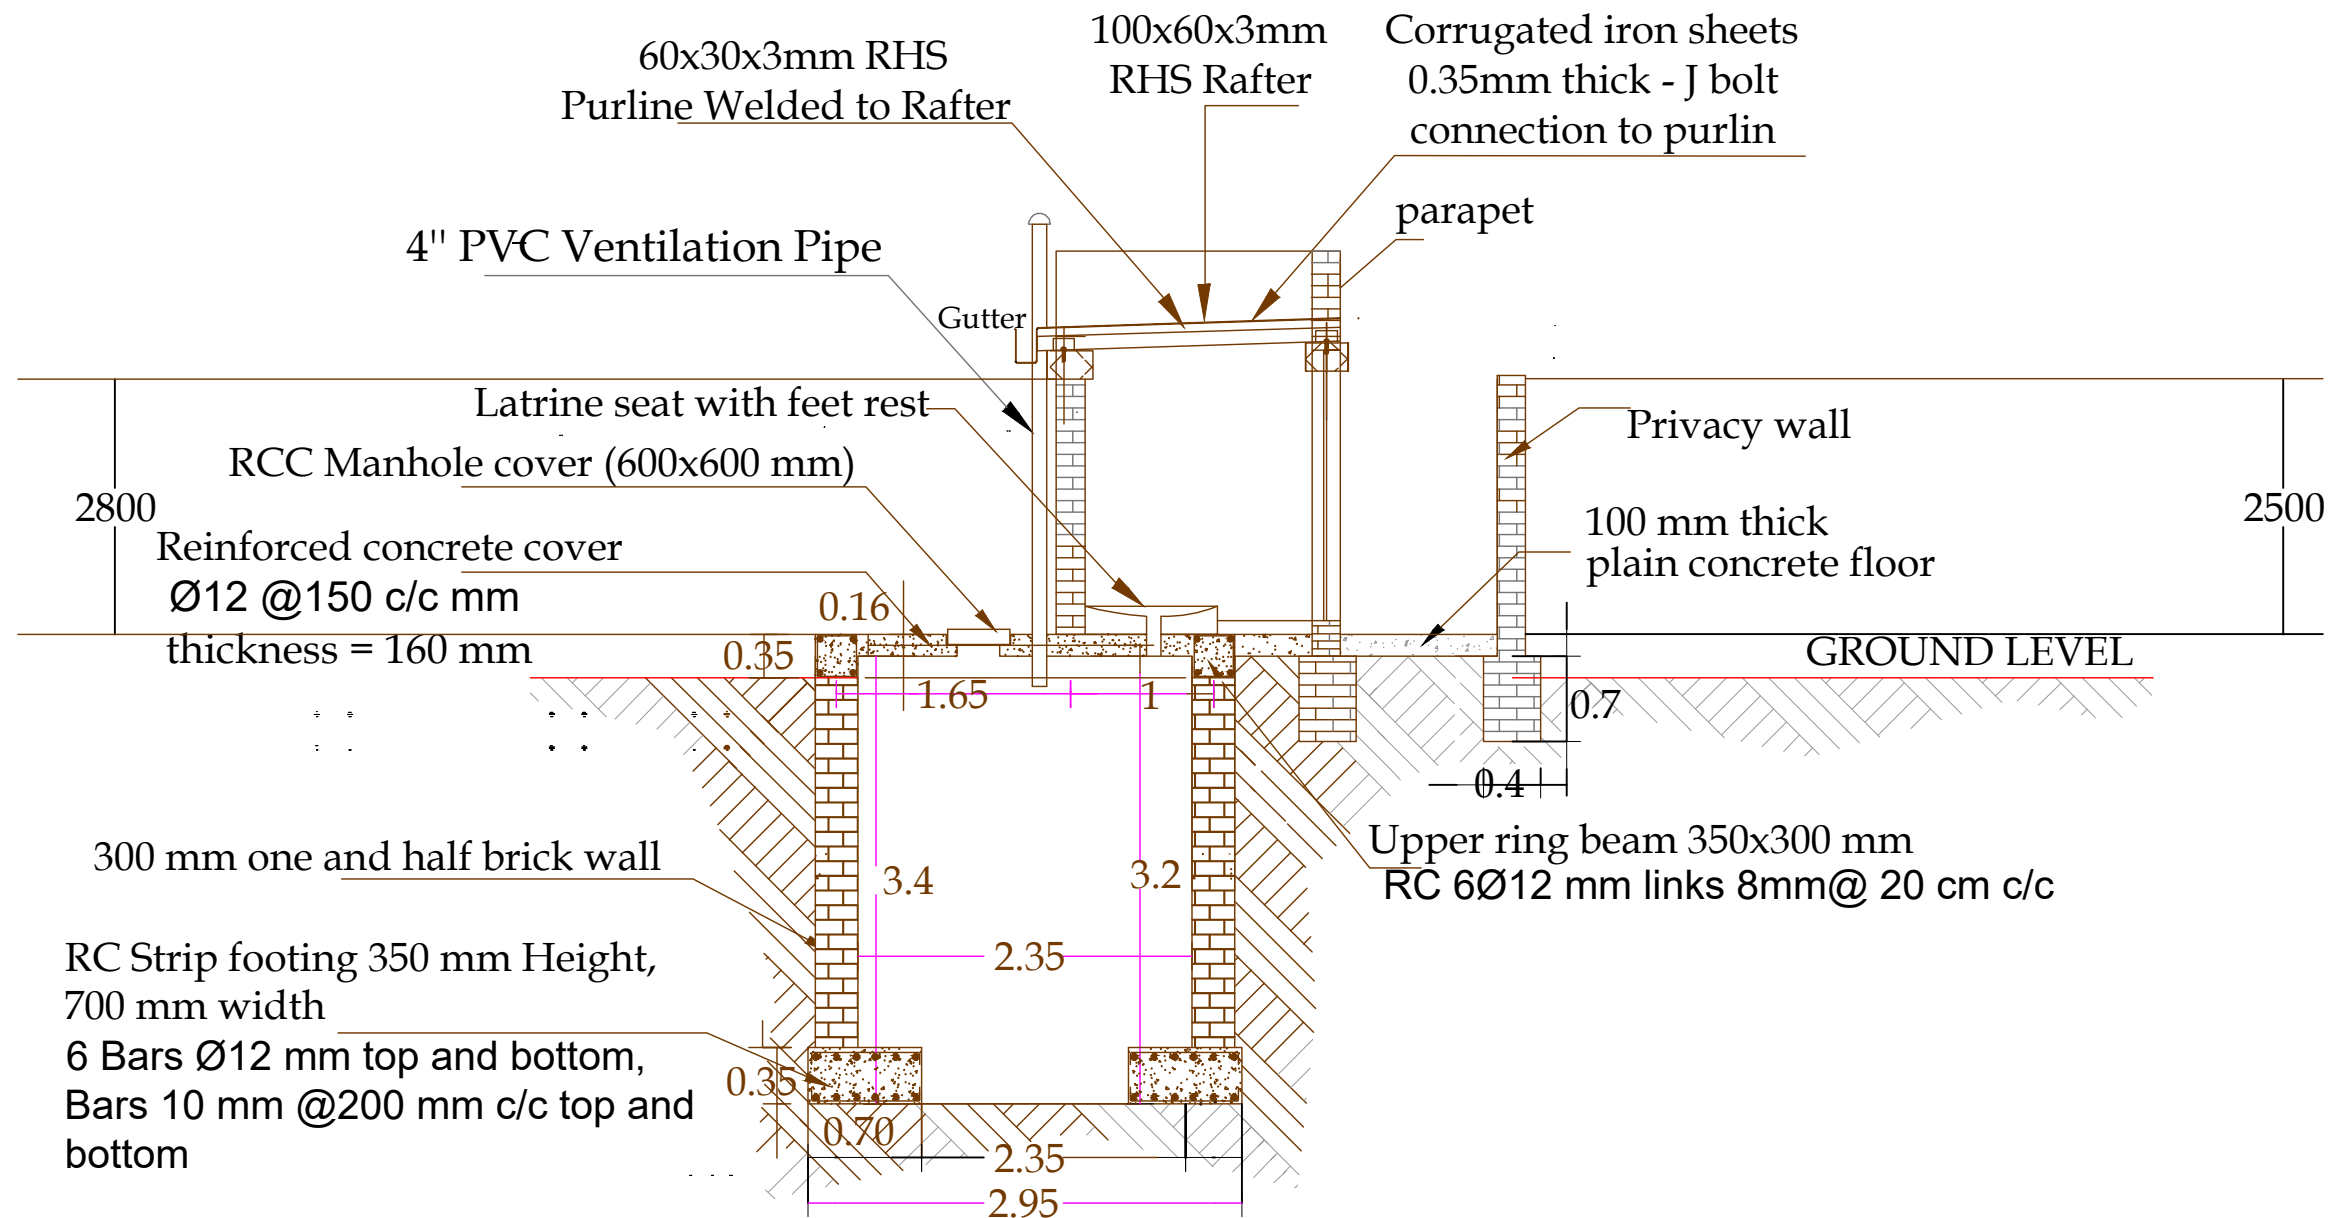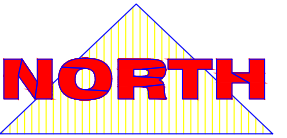

LATRINE SECTIONS

LATRINE SECTION B-B

LATRINE SECTION B-B

Scale 1:100 A3

FINISHING SCHEDULE

1
2
3
1
2
3
4
1

KEY SCHEDULE

S	Description

UNHCR

MODEL (A) Jun 2022

Design By: M. Esam **A3**