



SAFE Program	ADRA ADRA	ADRA SUDAN - Blue Nile		General Layout		Scale		Not to scale			
		SAFE Program		Title		Designed		Hassan yagoub			
		Activity: Rehabilitation of Guli-Jaleen Hafir		Drawn		Hassan yagoub		Date		October, 2022	
								Dwg No.		(1)	

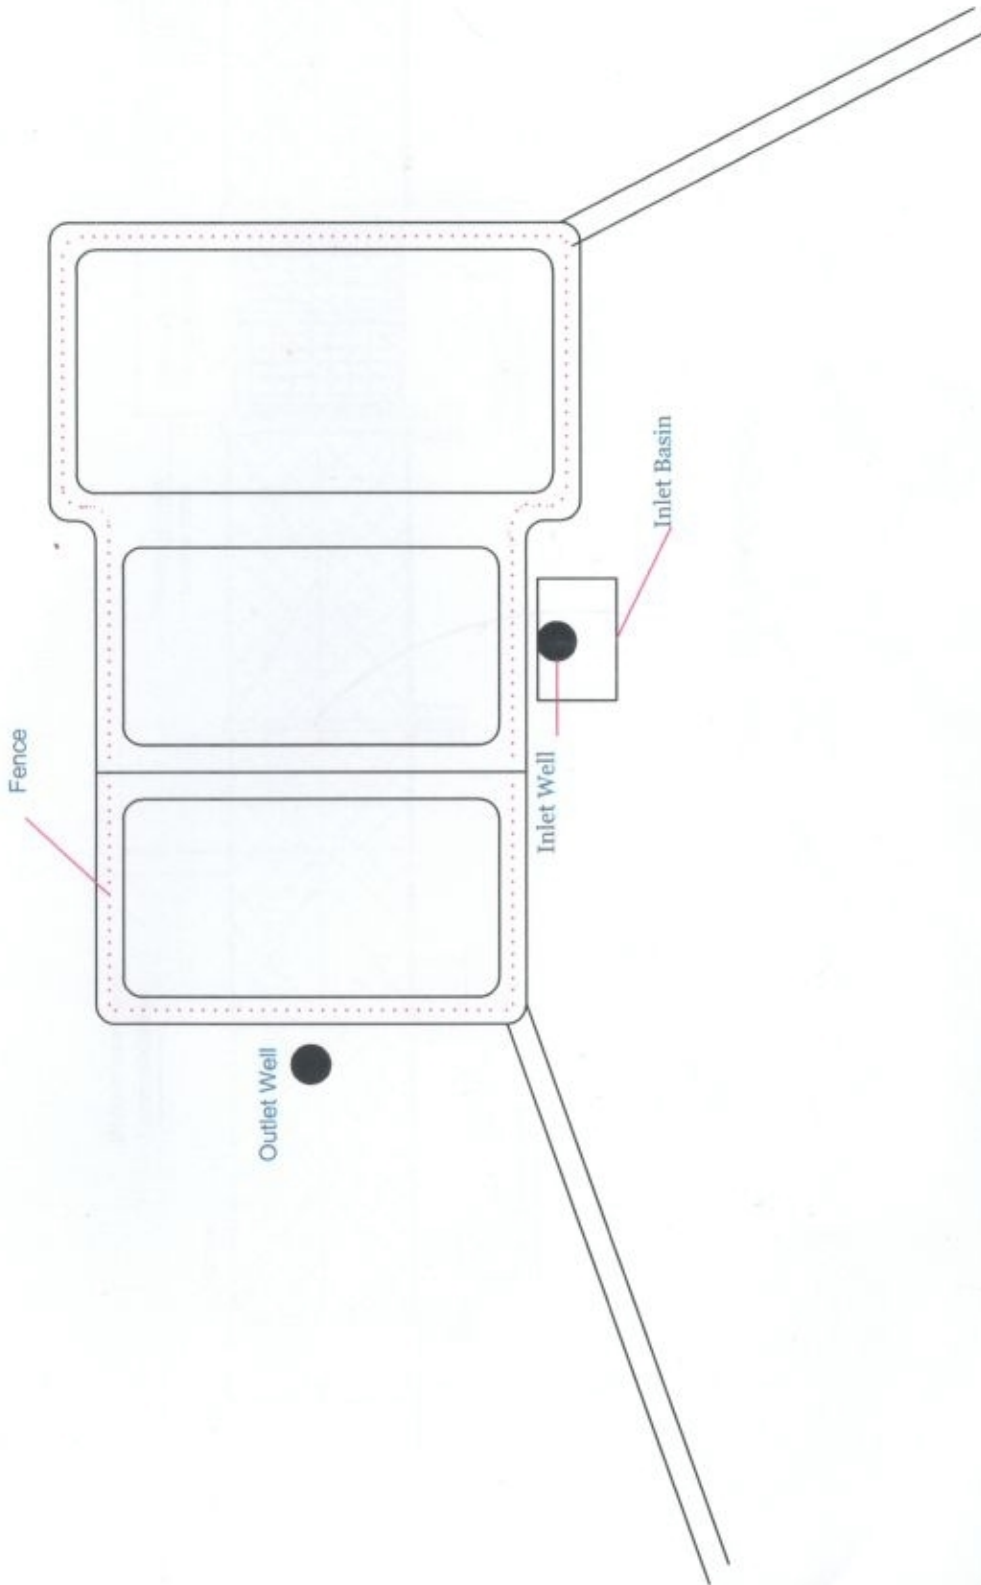

SAFE Program ADRA	ADRA SUDAN - Blue Nile		Title		General Layout		Designed		Scale		Not to scale		
	SAFE Program		Activity: Rehabilitation of Agadi Hafir		Hassan yagoub		Drawn		Date		October, 2022		
										Dwg No.		(1)	

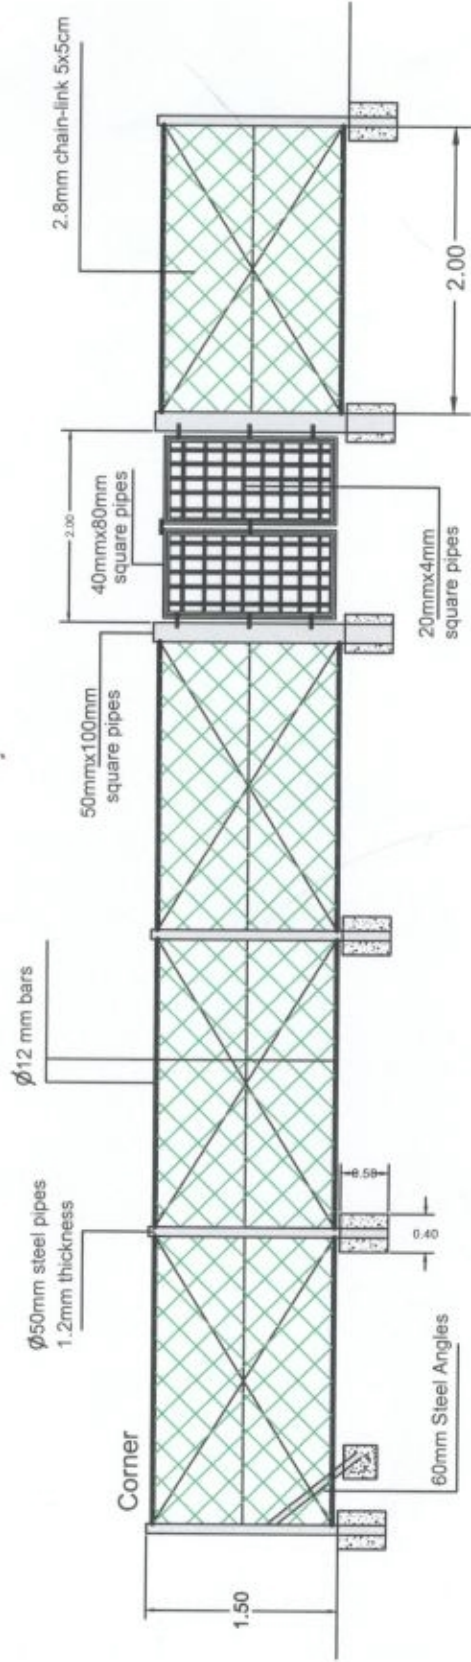

Chain - link Fence Detail

SAFE Program

ADRA SUDAN - Blue Nile
SAFE Program

Activity: Rehabilitation of Agadi Hafir

Title
Fence Details

Designed
Drawn


Hassan yagoub
Hassan yagoub

Scale
Date



Not to scale
October, 2022

Dwg No.
(2)




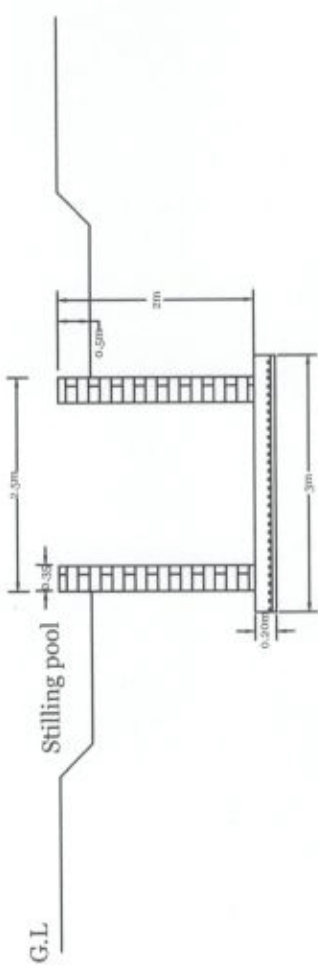


Inlet Well

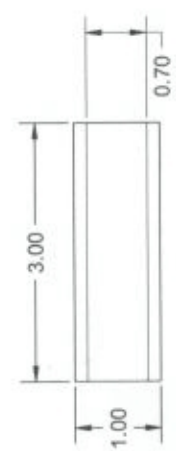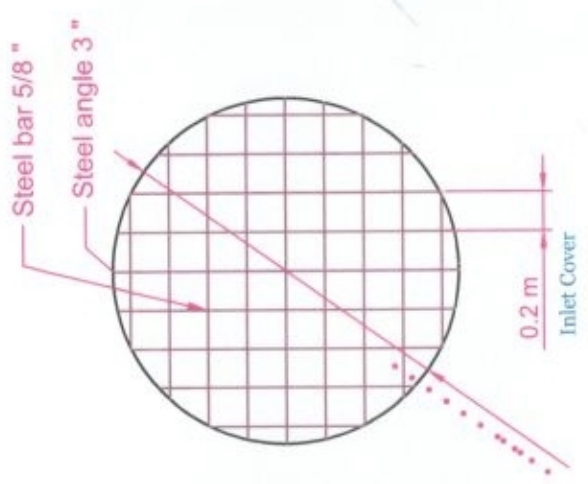

Animal Trough Plan

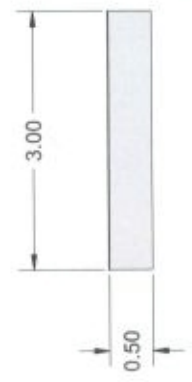

Animal Trough Elevation

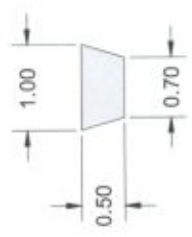

Animal Trough Side View



SAFE Program

ADRA SUDAN - Blue Nile
SAFE Program

Activity: Rehabilitation of Agadi Hafir

Title
Inlet, Inlet Cover & Animal Trough


Designed
Drawn

Hassan yagoub
Hassan yagoub

Scale
Date

Not to scale
October, 2022

Dwg No.
(3)

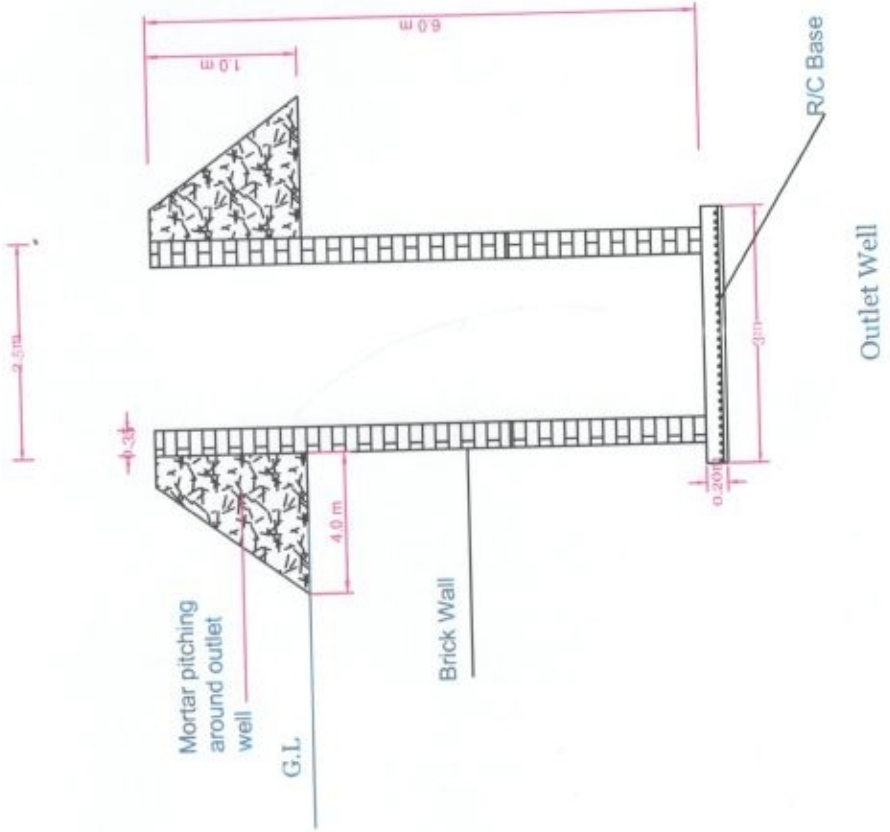

SAFE Program

ADRA SUDAN - Blue Nile
SAFE Program

Activity: Rehabilitation of Agadi Hafir

Title
Outlet Well Details

Designed

Hassan yagoub

Drawn

Hassan yagoub

Scale

Not to scale


Date

October, 2022

Dwg No.


(4)



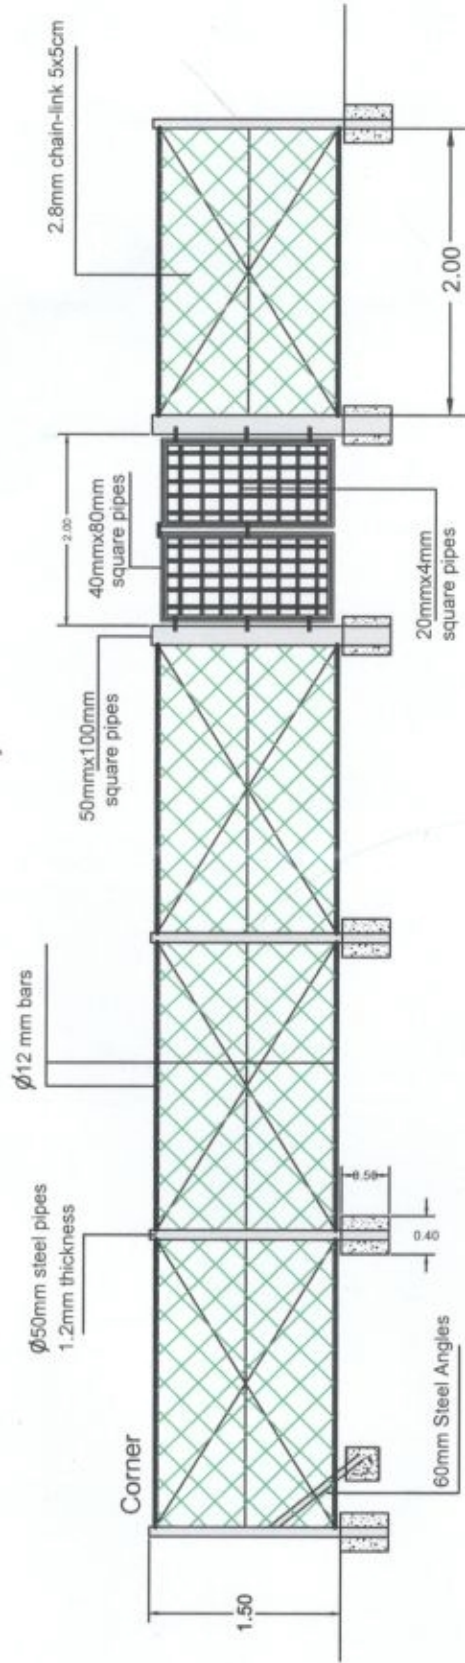

Chain - link Fence Detail

	ADRA SUDAN - Blue Nile		Title		Fence Details		Scale		Not to scale	
	SAFE Program		Activity: Rehabilitation of Roro Hafir		Designed Hassan yagoub		Date October, 2022		Dwg No. (2)	

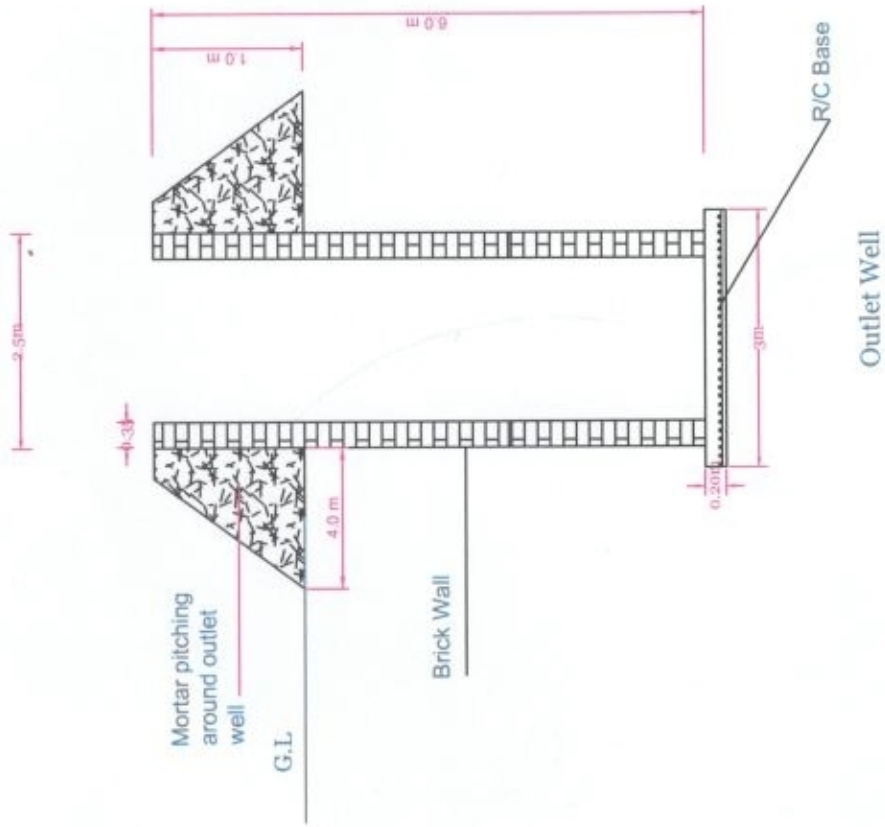

 SAFE Program	ADRA SUDAN - Blue Nile		Title		Outlet Well Details		Designed		Scale		Not to scale	
	SAFE Program		Activity: Rehabilitation of Roro Hafir		Hassan yagoub		Drawn		Date		October, 2022	
				Hassan yagoub				Dwg No.		(4)		