



BHA

**Building Resilience In Communities Affected by Conflict And Crisis
(BRIDGE) Program Gadaref**

Upgrade hand pump into Mini Water yard


Site plan & elevation content:

- **Site plan**
- **East Elevation**
- **North Elevation**

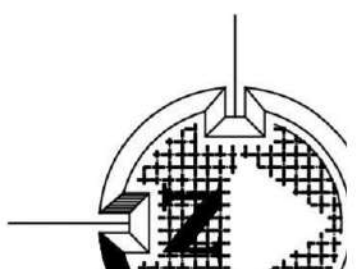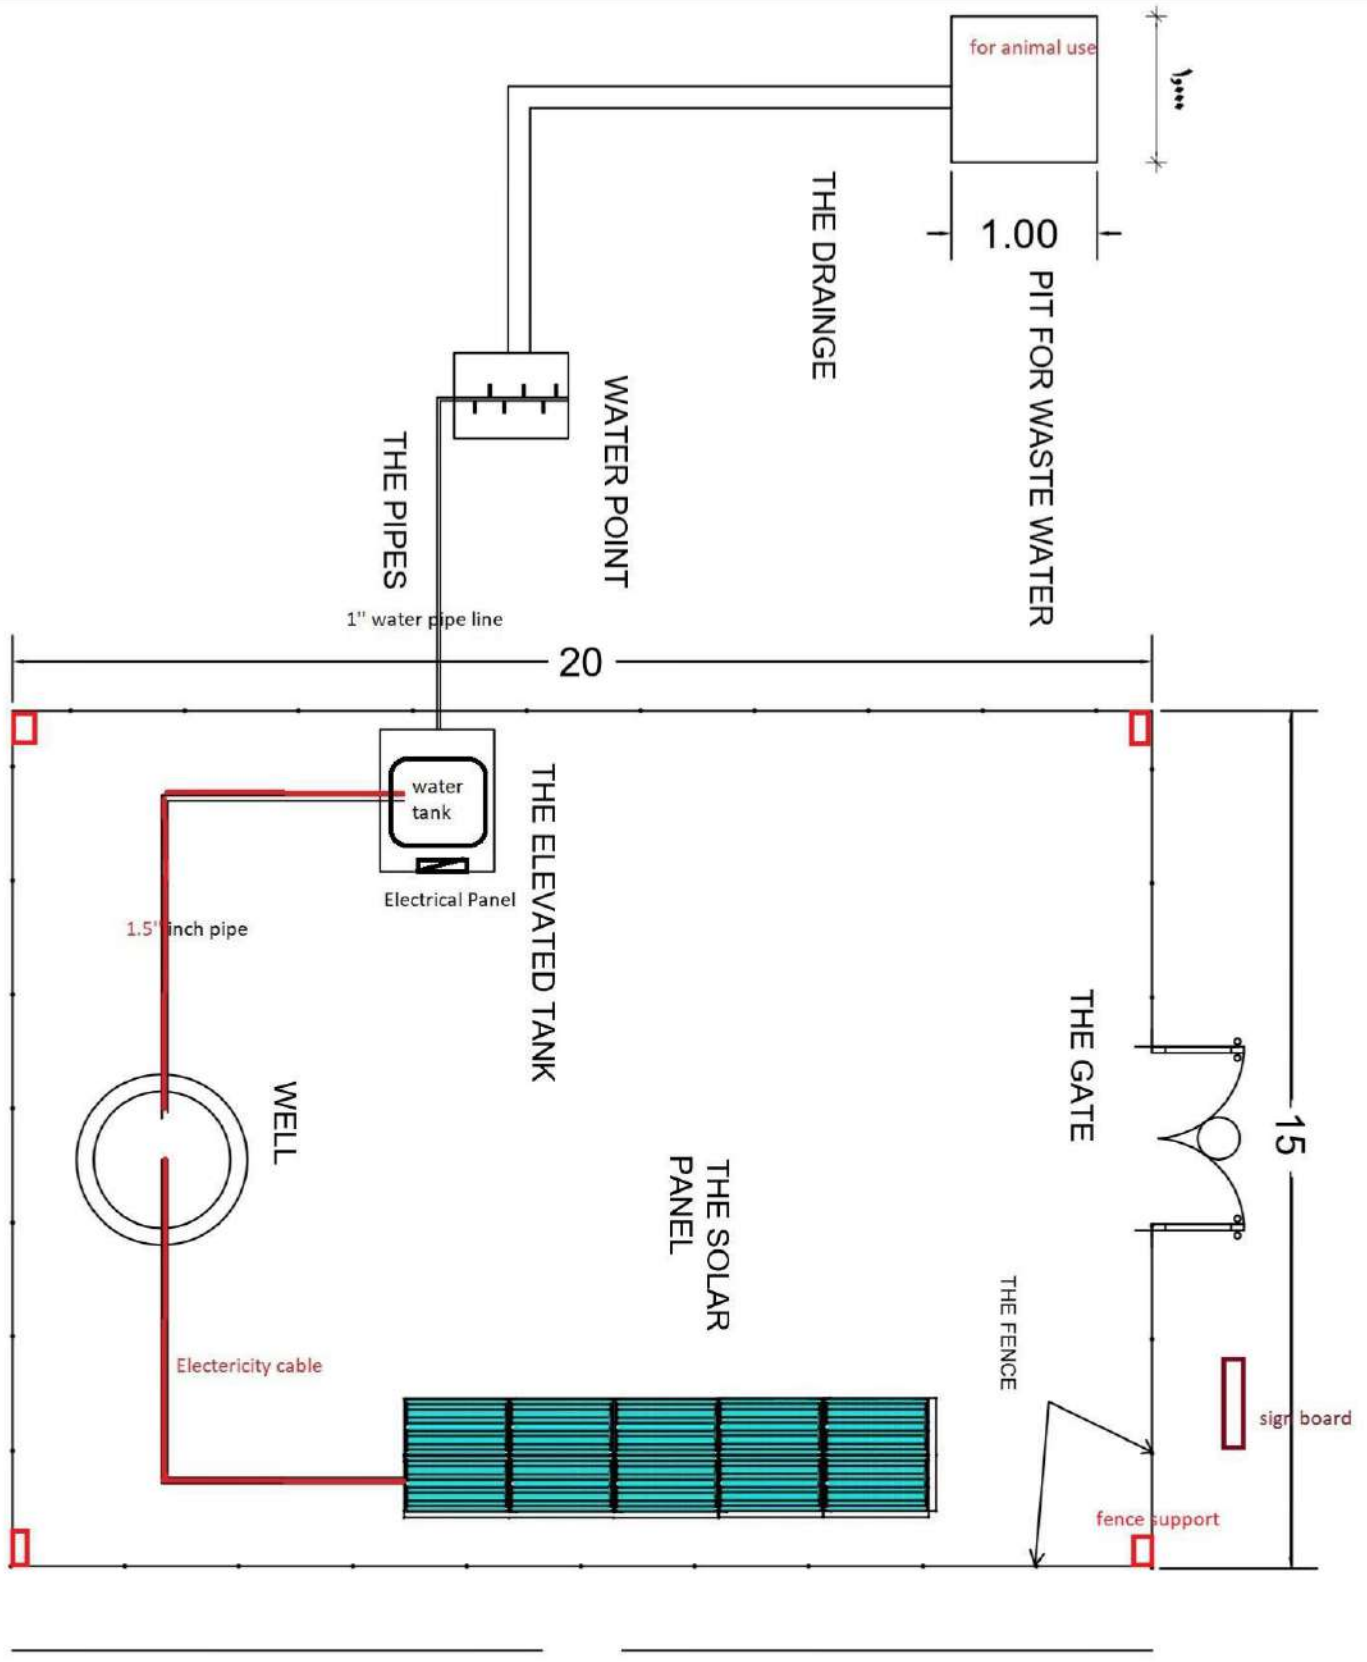

MINI WATER

GENERAL VII

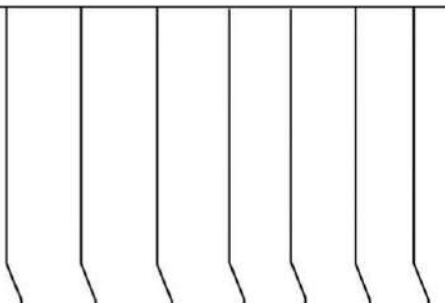





PROJECT :
MINI
WATER
YARD

NAMES :

EAST
DIRECTION

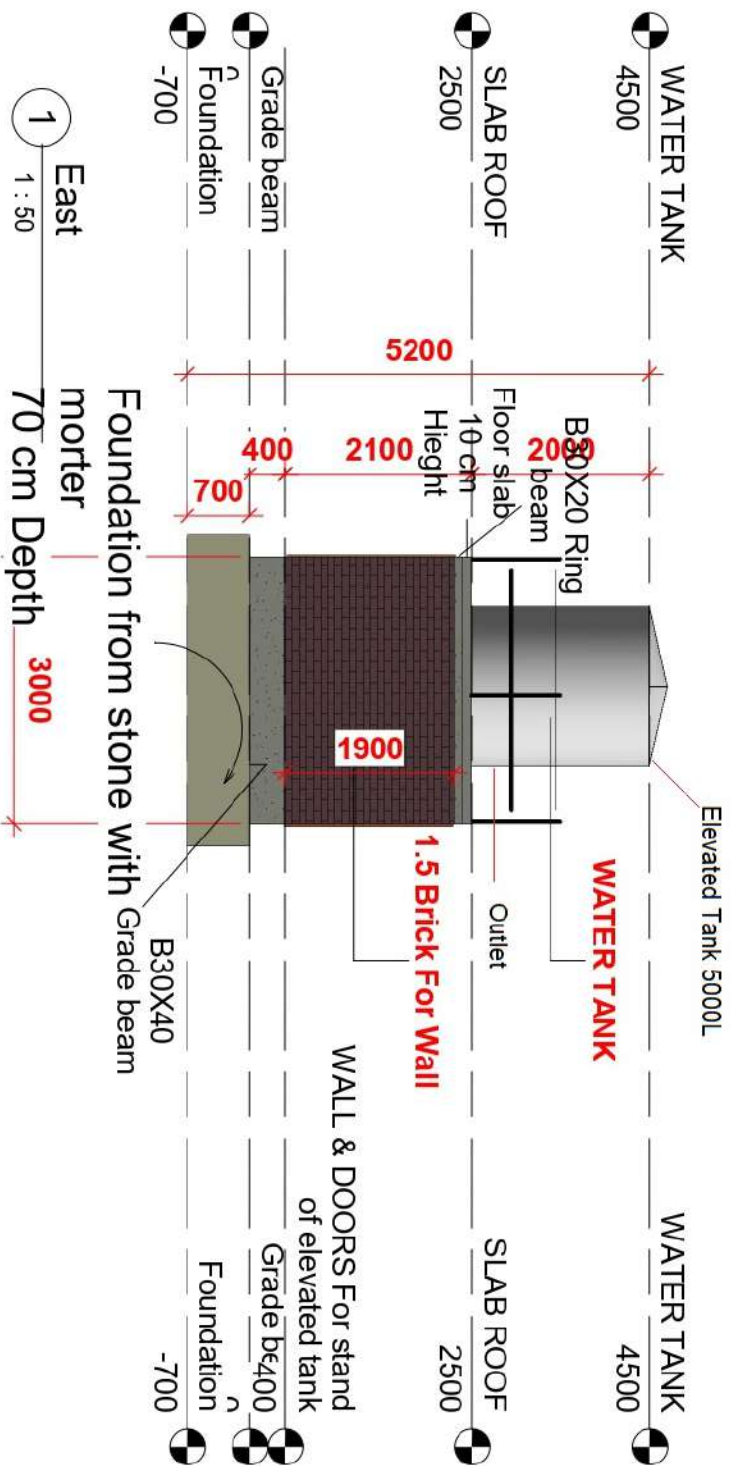

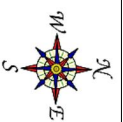

PROJECT :
MINI
WATER
YARD

NAMES :

**NORTH
DIRECTION**

1 North
1 : 50

Foundation from stonew
with mortar
70 cm Depth

