


مرکز صحی


GROUND FLOOR

D16 mm @ 150 mm c/c

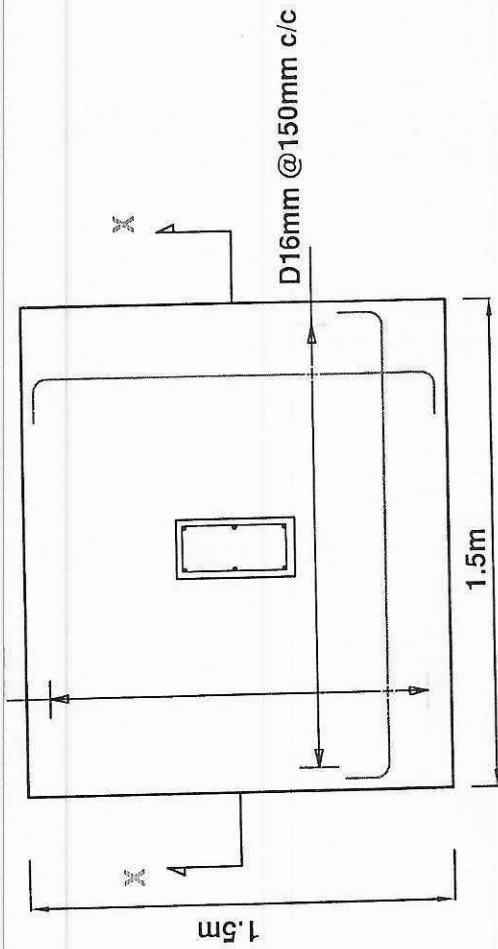


PLAN

F1

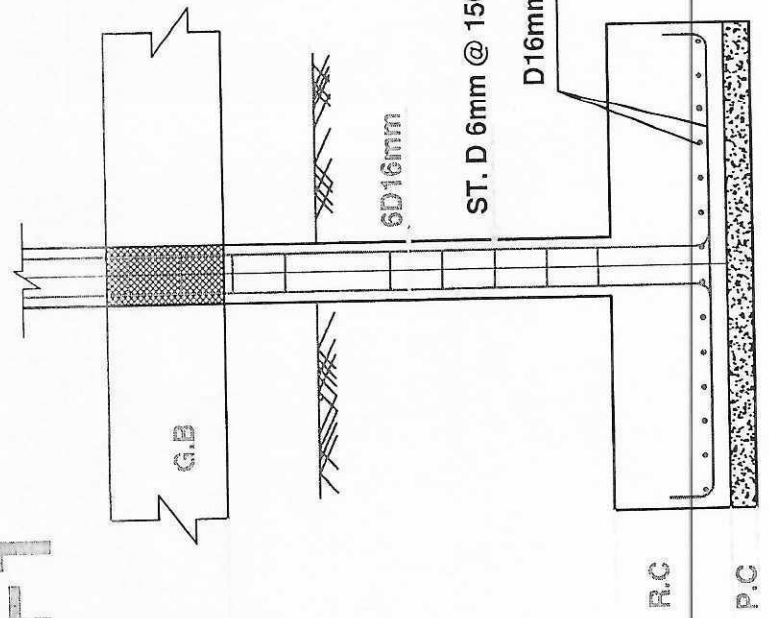

COLUMN SCHEDULE:


TYPE	SIZE & REINF. SHORT COL
C-1	REINF : 6D16mm LINKS D6mm@150mmc/c

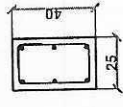


TYPE	SIZE	REINF.
F1	1.50.4x1.5x	D16mm@150mmC/CB.WS

مركز صحنى - تفصيل القواعد والأعمدة

0.4m
DEPTH IS TO DECIDED ON SITE
1m 0.4m

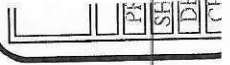


D16 mm @ 150 mm c/c

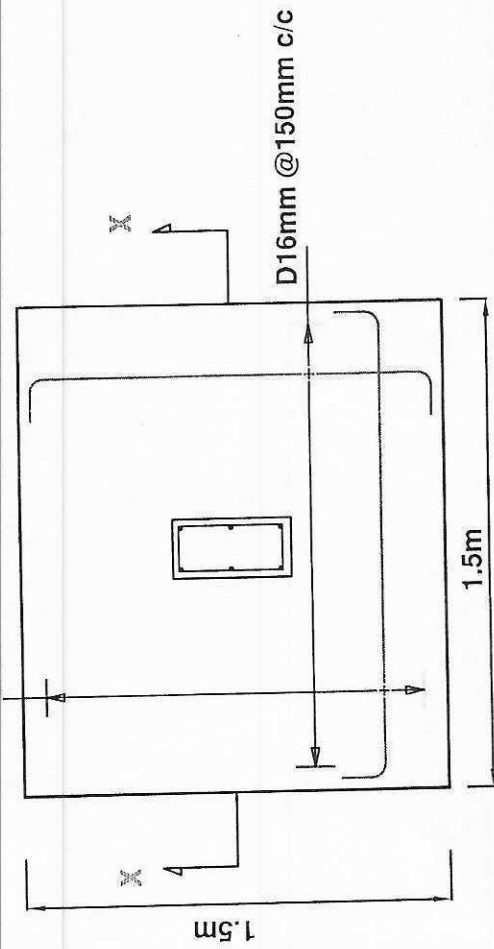

PLAN

F1

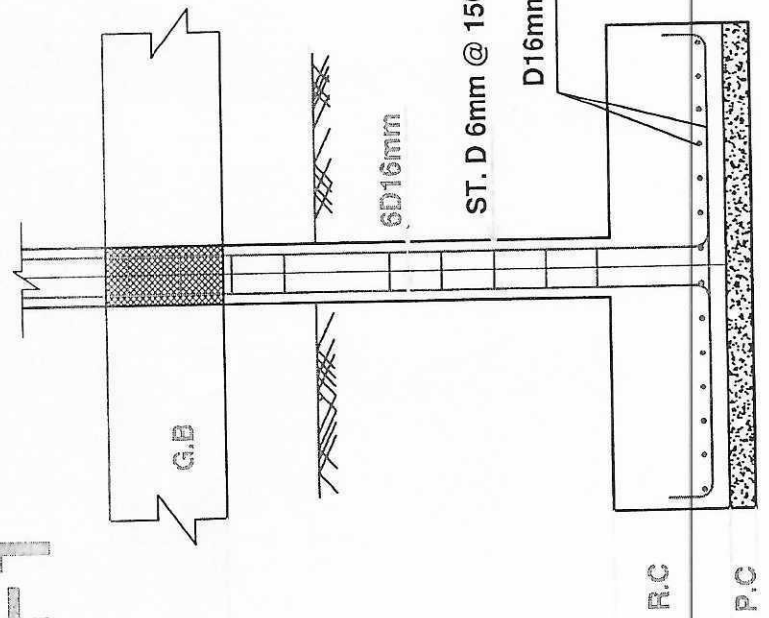


0.4m

DEPTH IS TO DECIDED ON SITE

1m 0.4m

COLUMN SCHEDULE:

TYPE	SIZE & REINF. SHORT COL
G.1	REINF : 6D16mm LINKS D6mm@150mmc/c


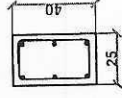


TYPE	SIZE	REINF.
F1	1.50.4x1.5x	D16mm@150mmC/CB.WS

مركز صحنى - تفصيل القواعد والأعمدة



D16mm @ 150mm c/c B.W.S.



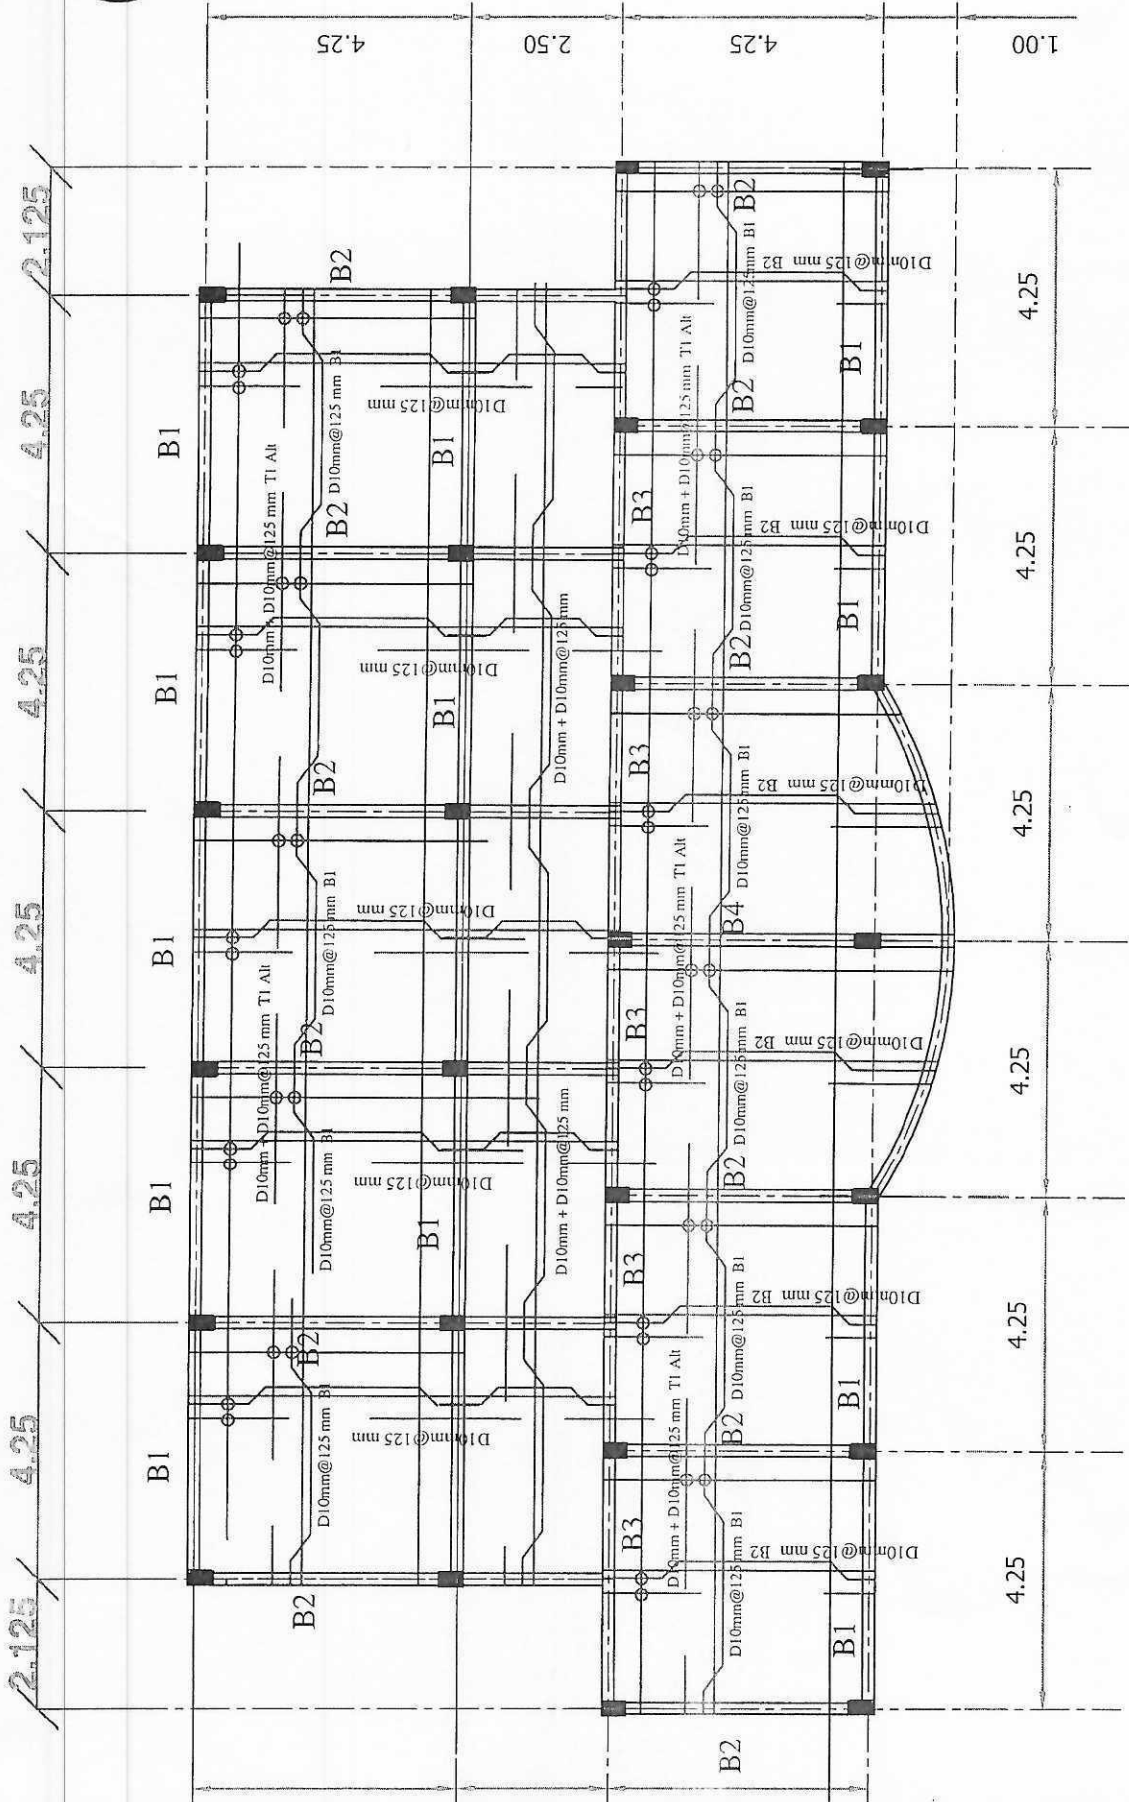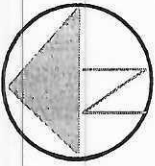



GROUND FLOOR COVER SLAB

مرکز صحی

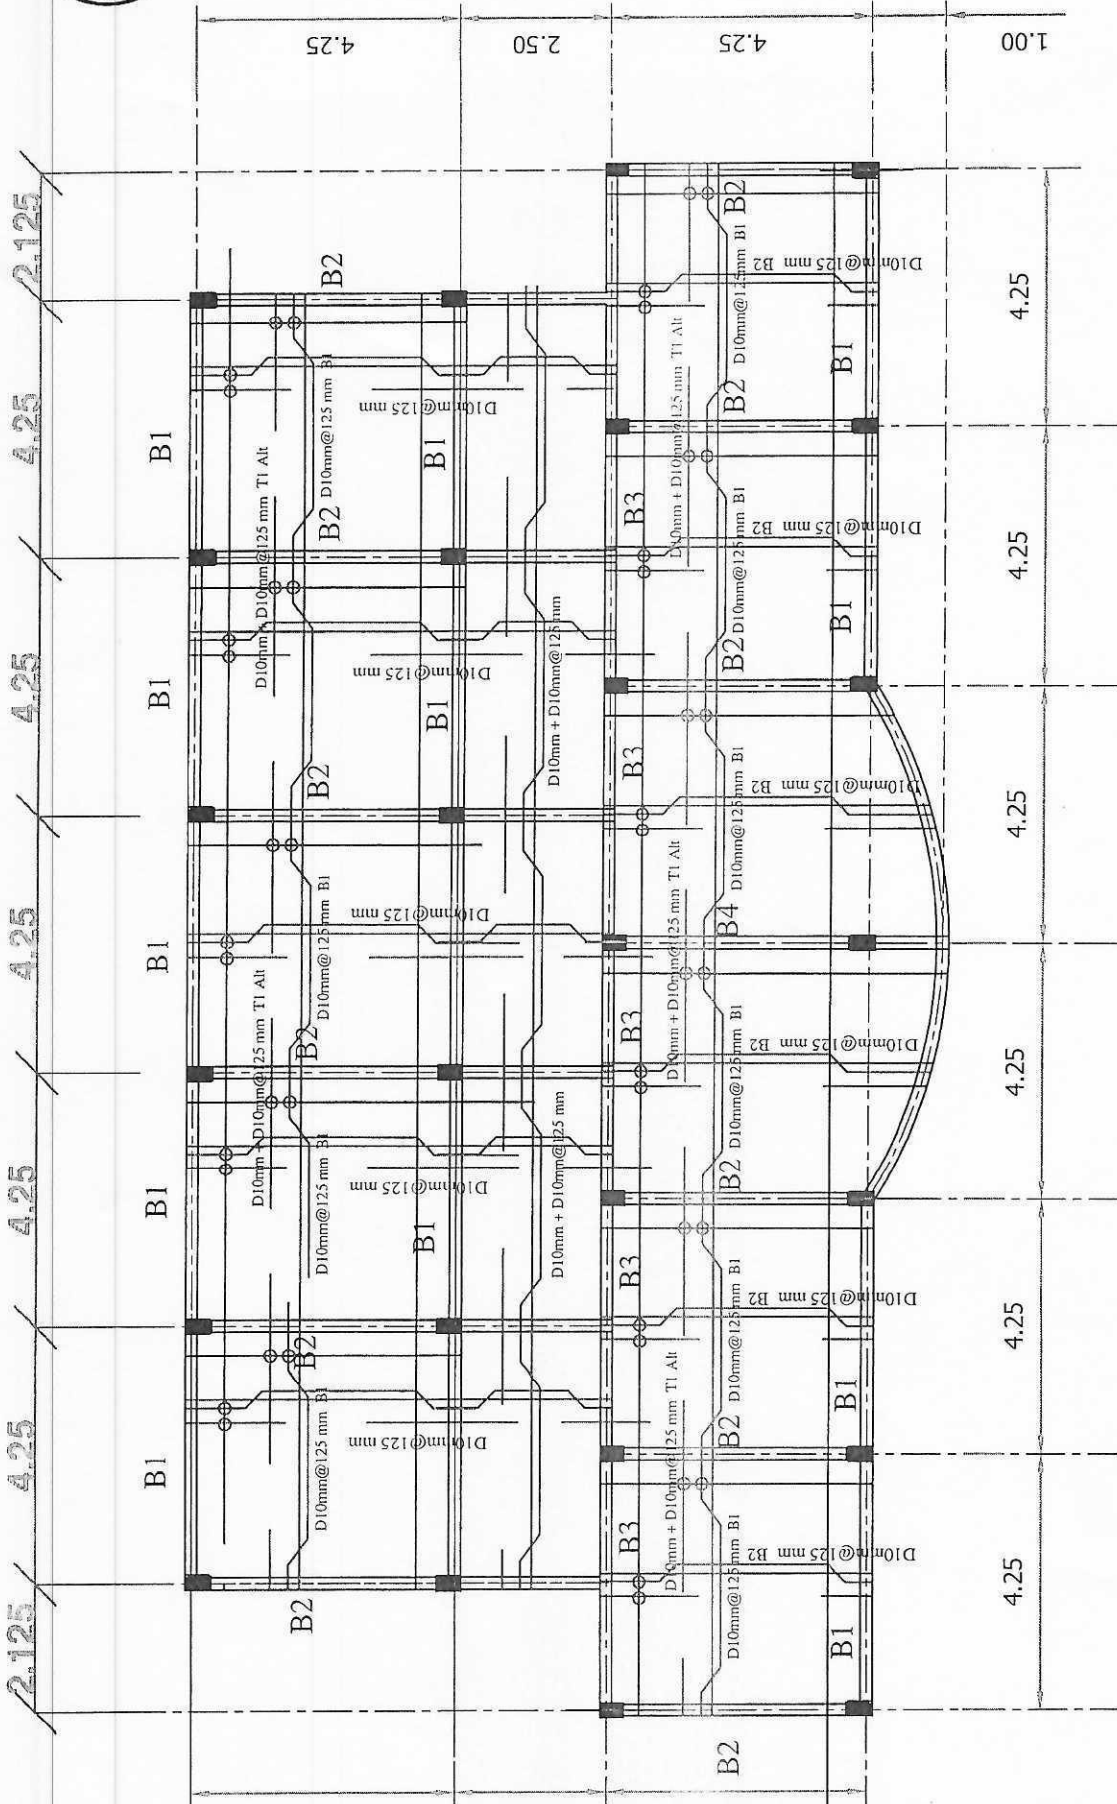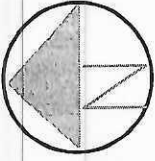


GROUND FLOOR COVER SLAB


مركز صحنی

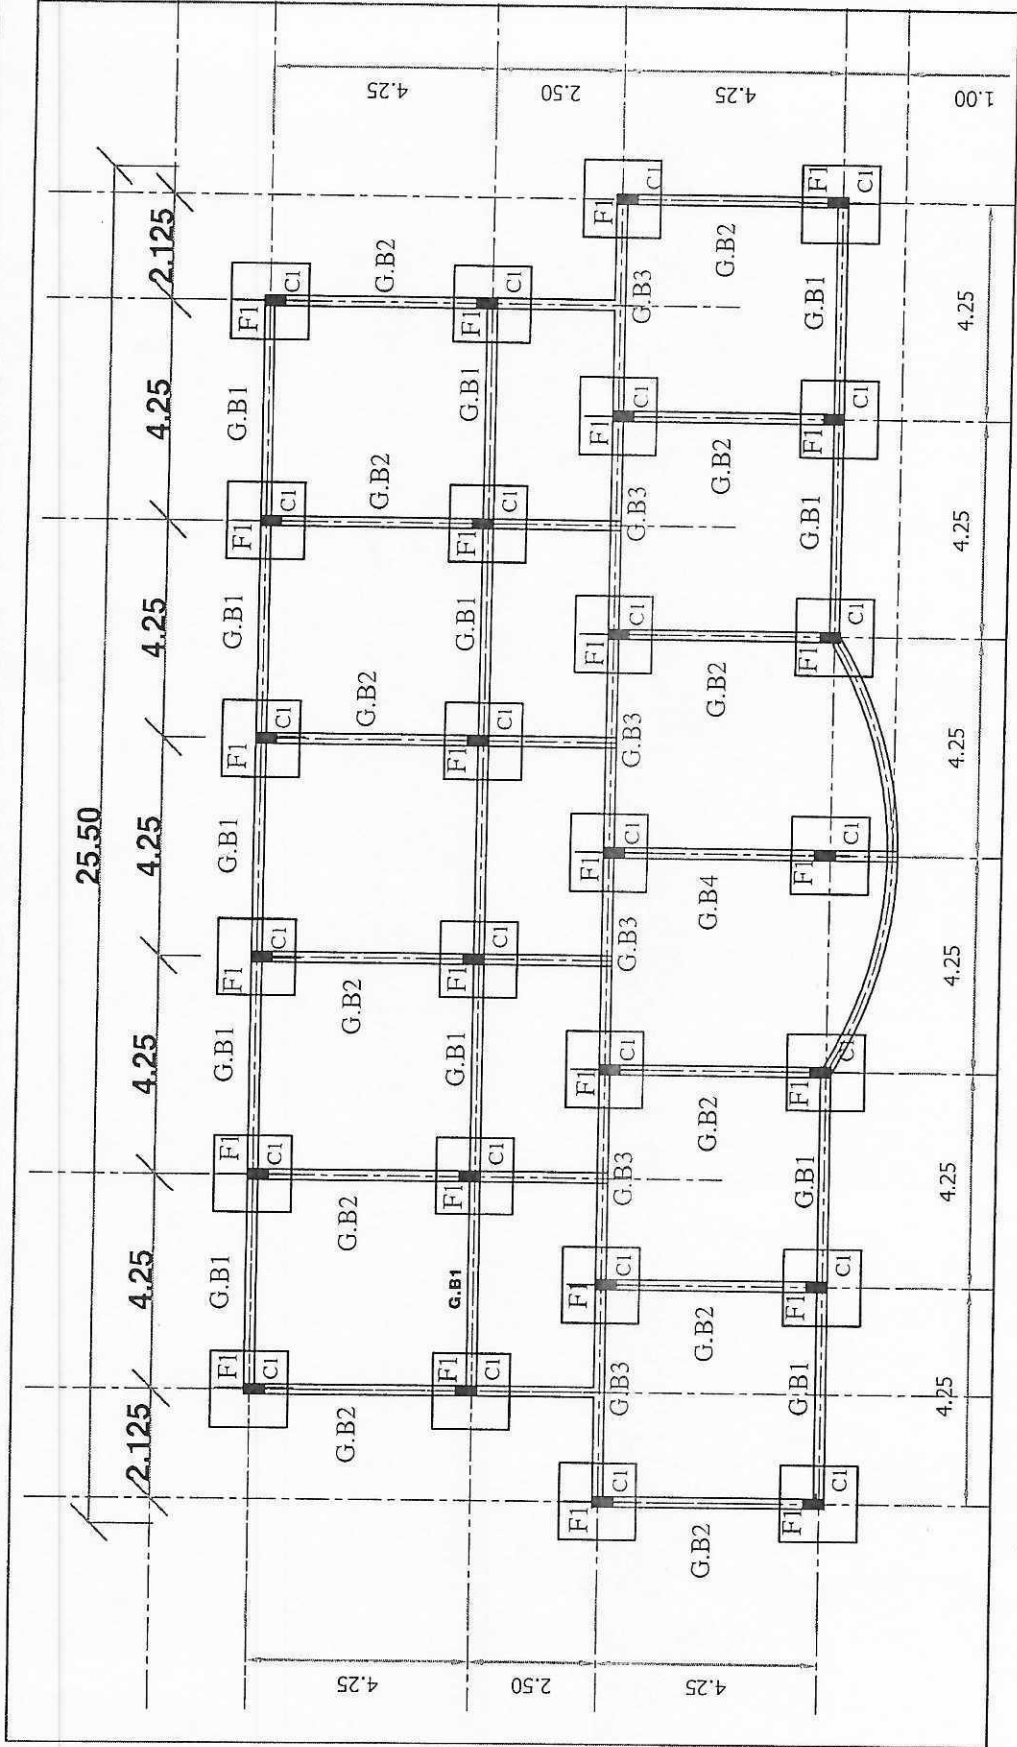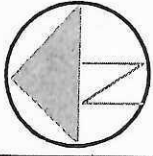



FOUNDATION PLAN مرکز صحی

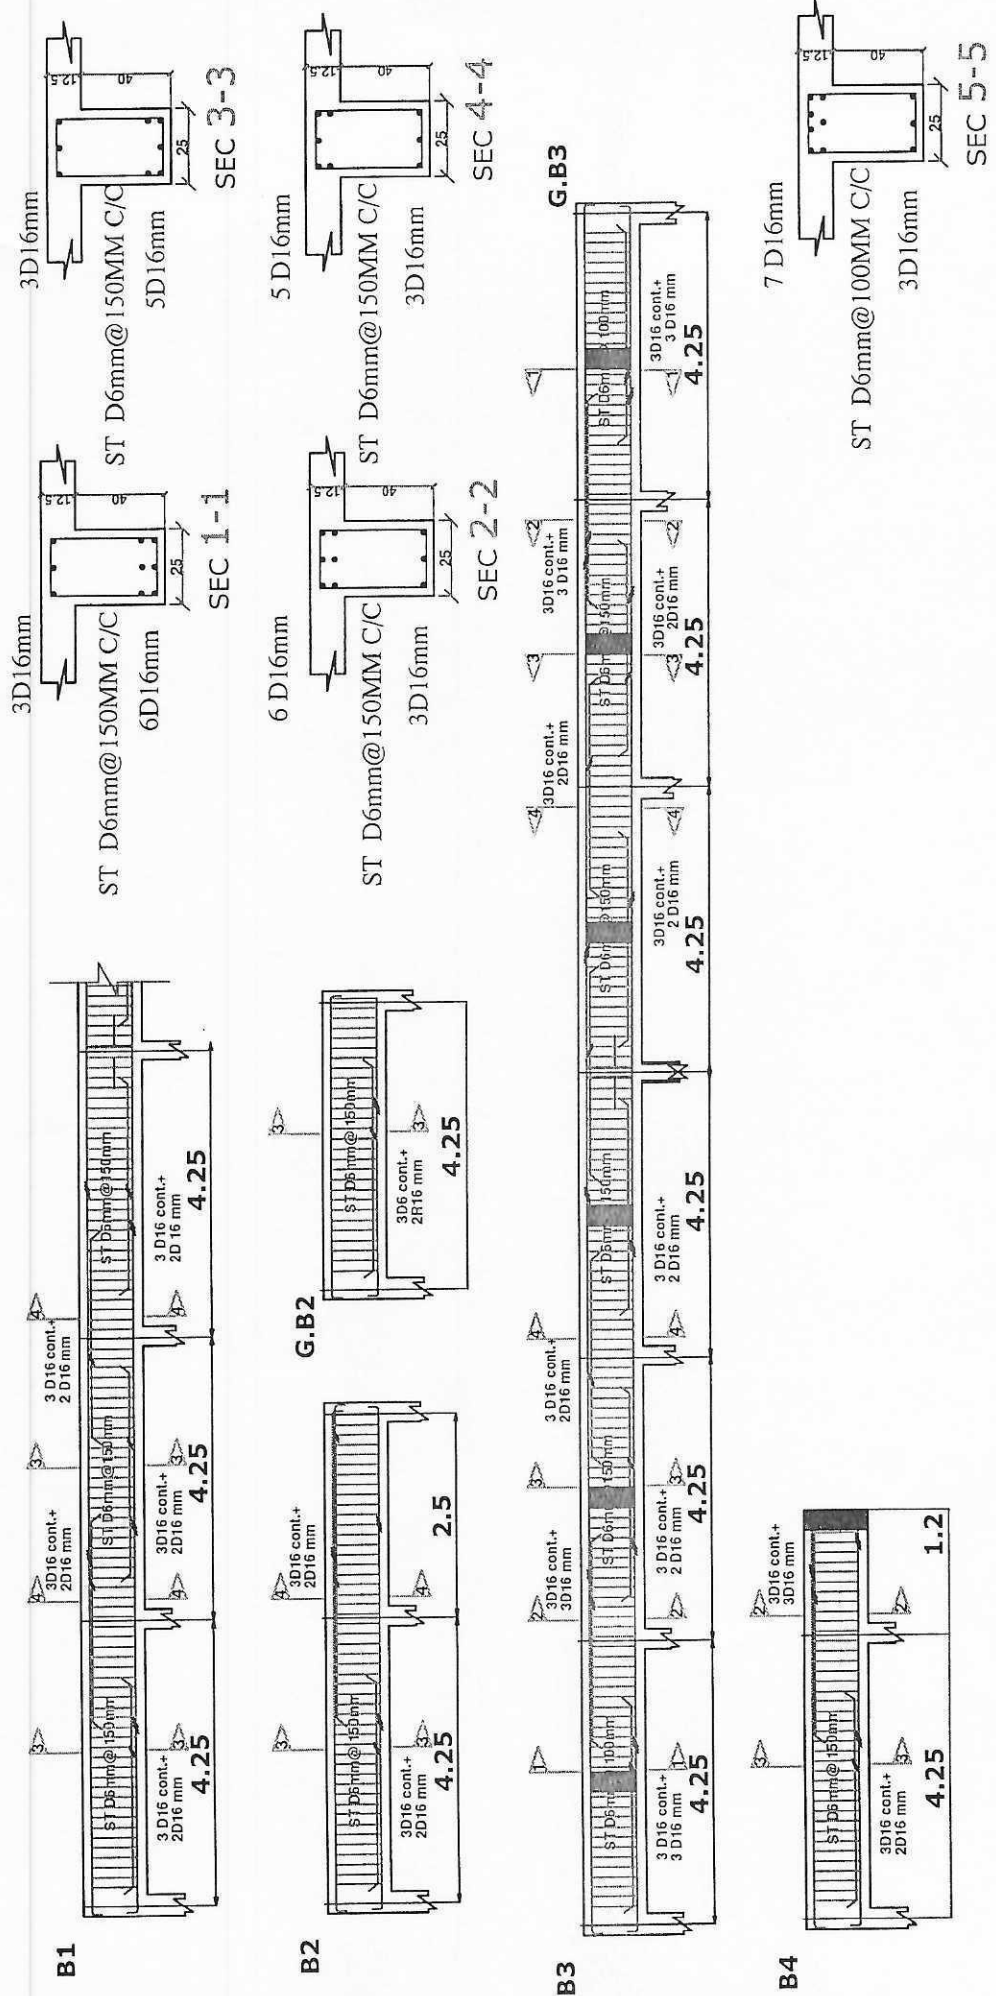



مركز صحي تفصيلي بييم السقف

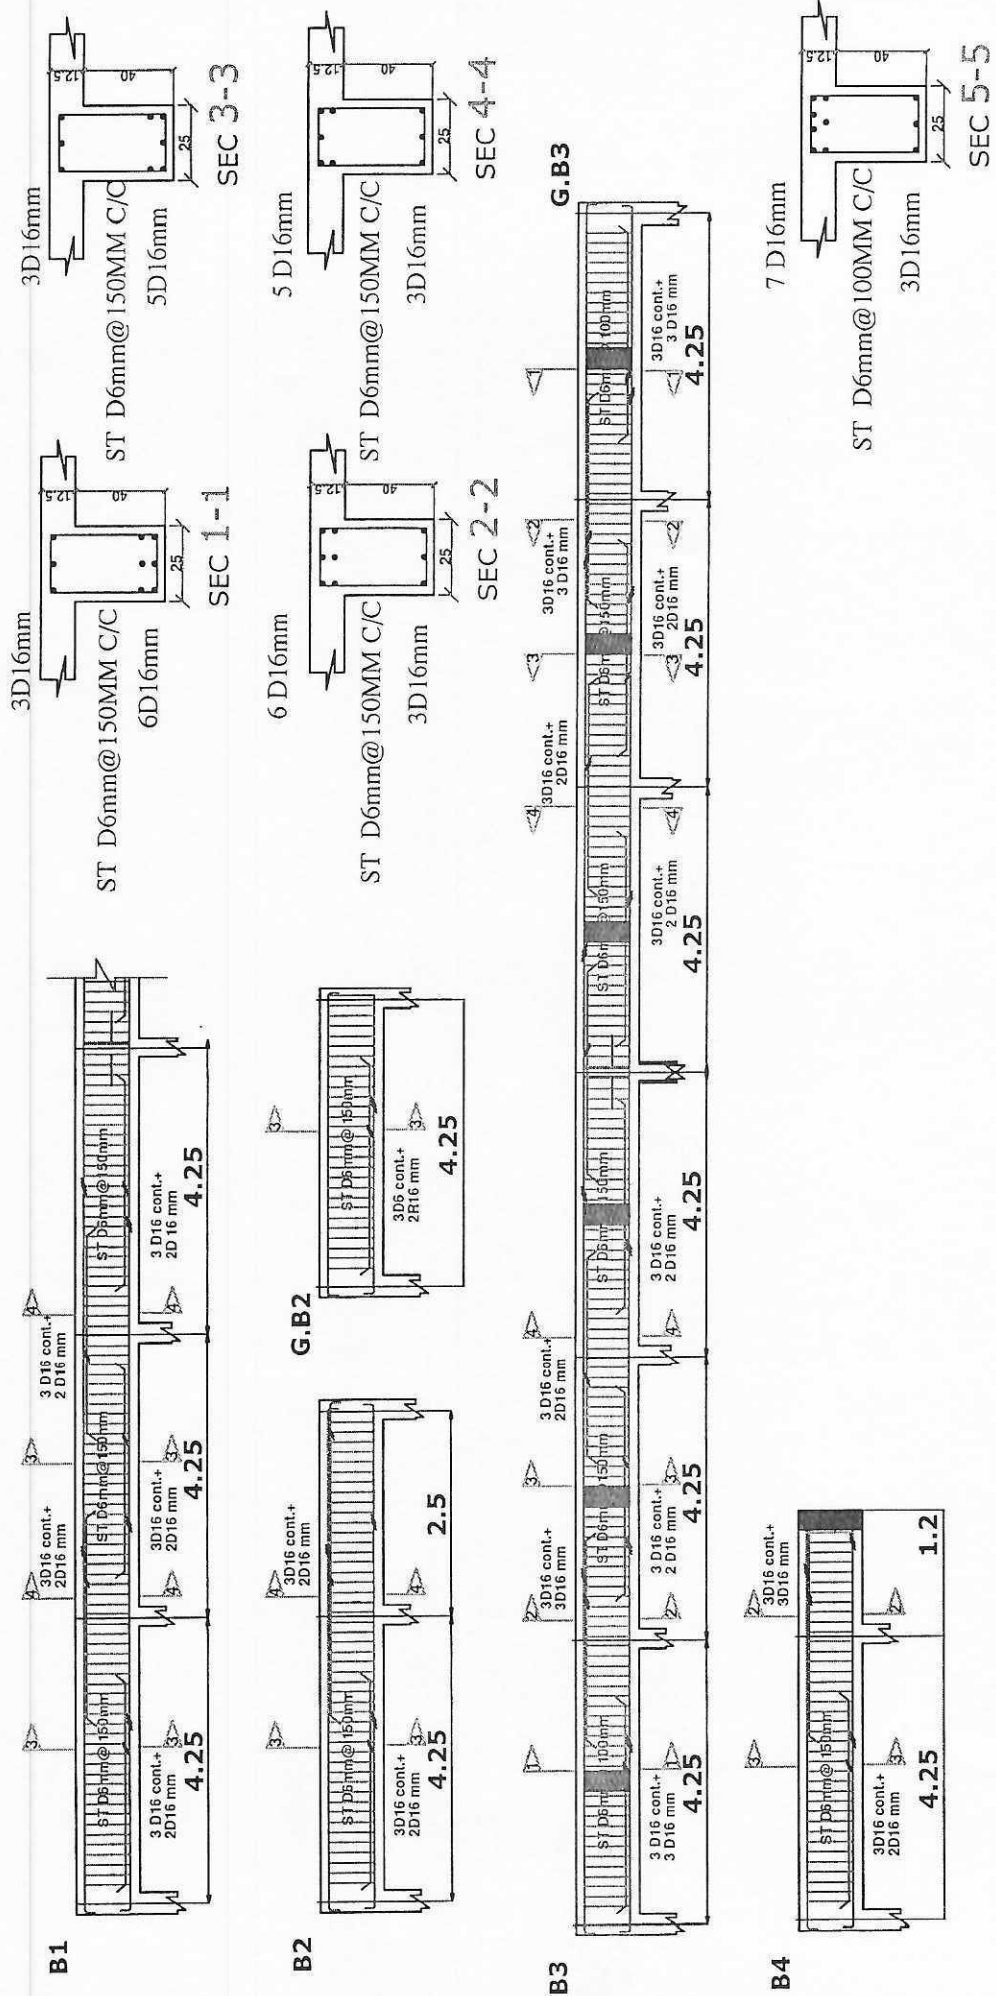

مركز صحي - تفصيل بيل بيم السقف

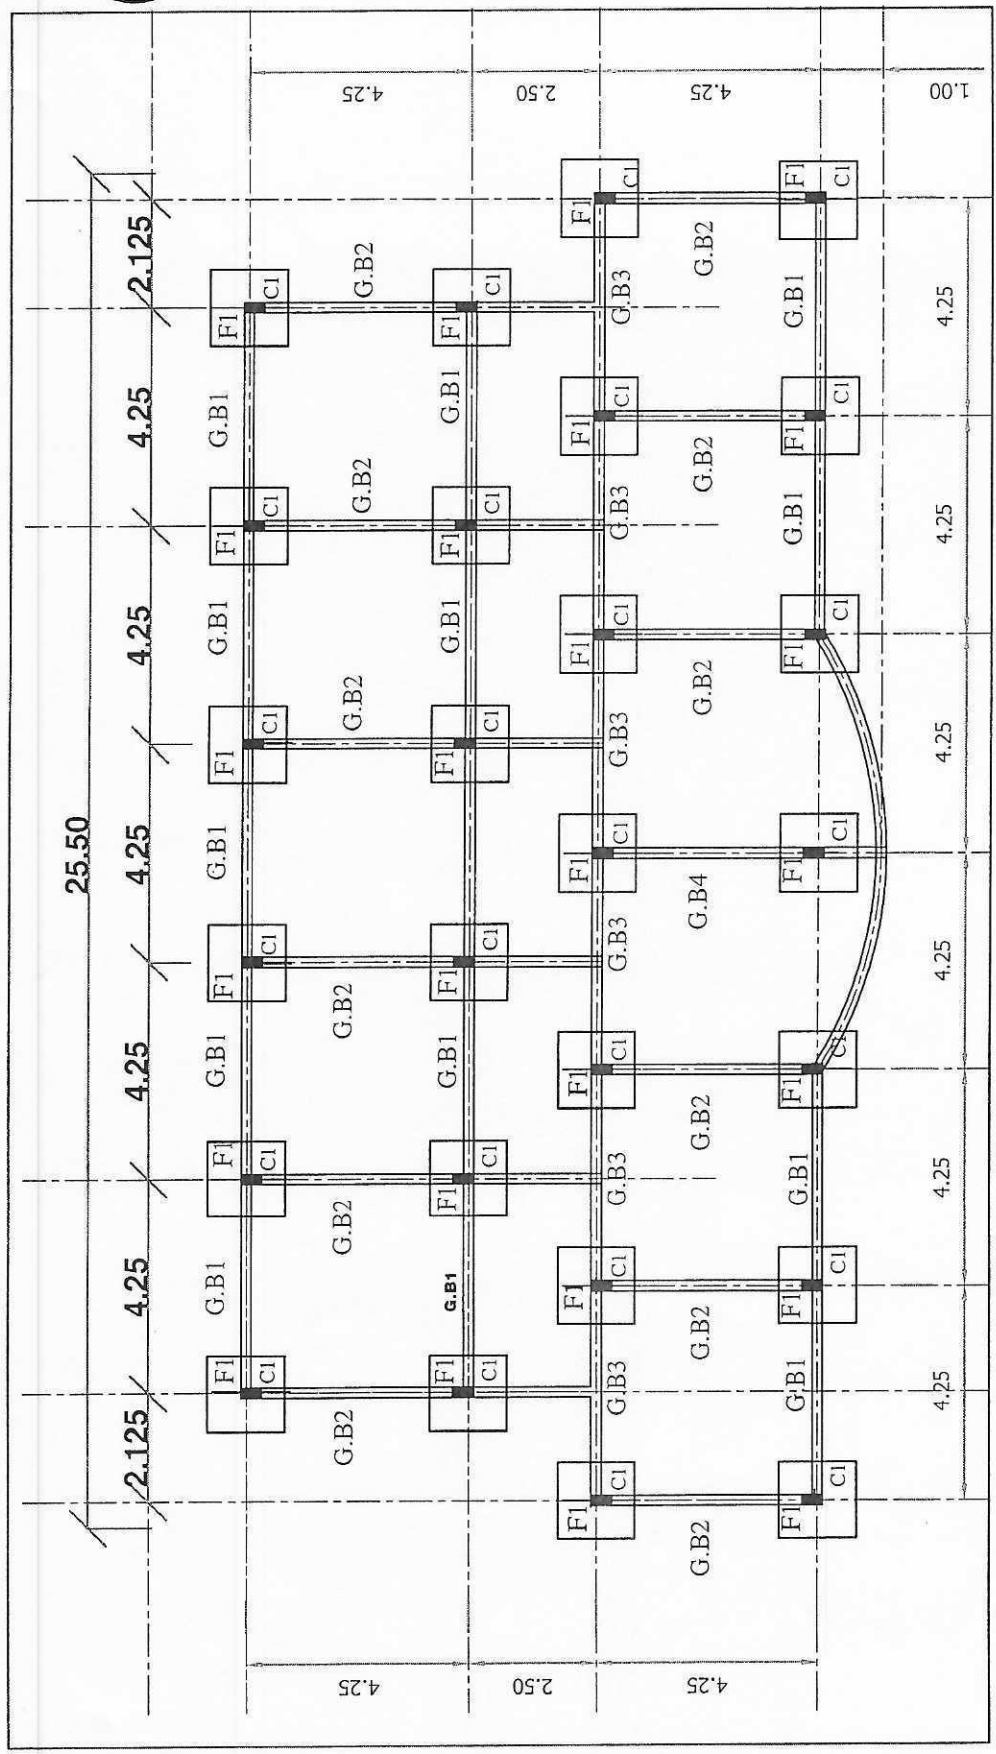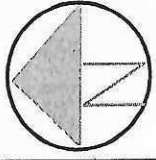

FOUNDATION PLAN مرکز صحی

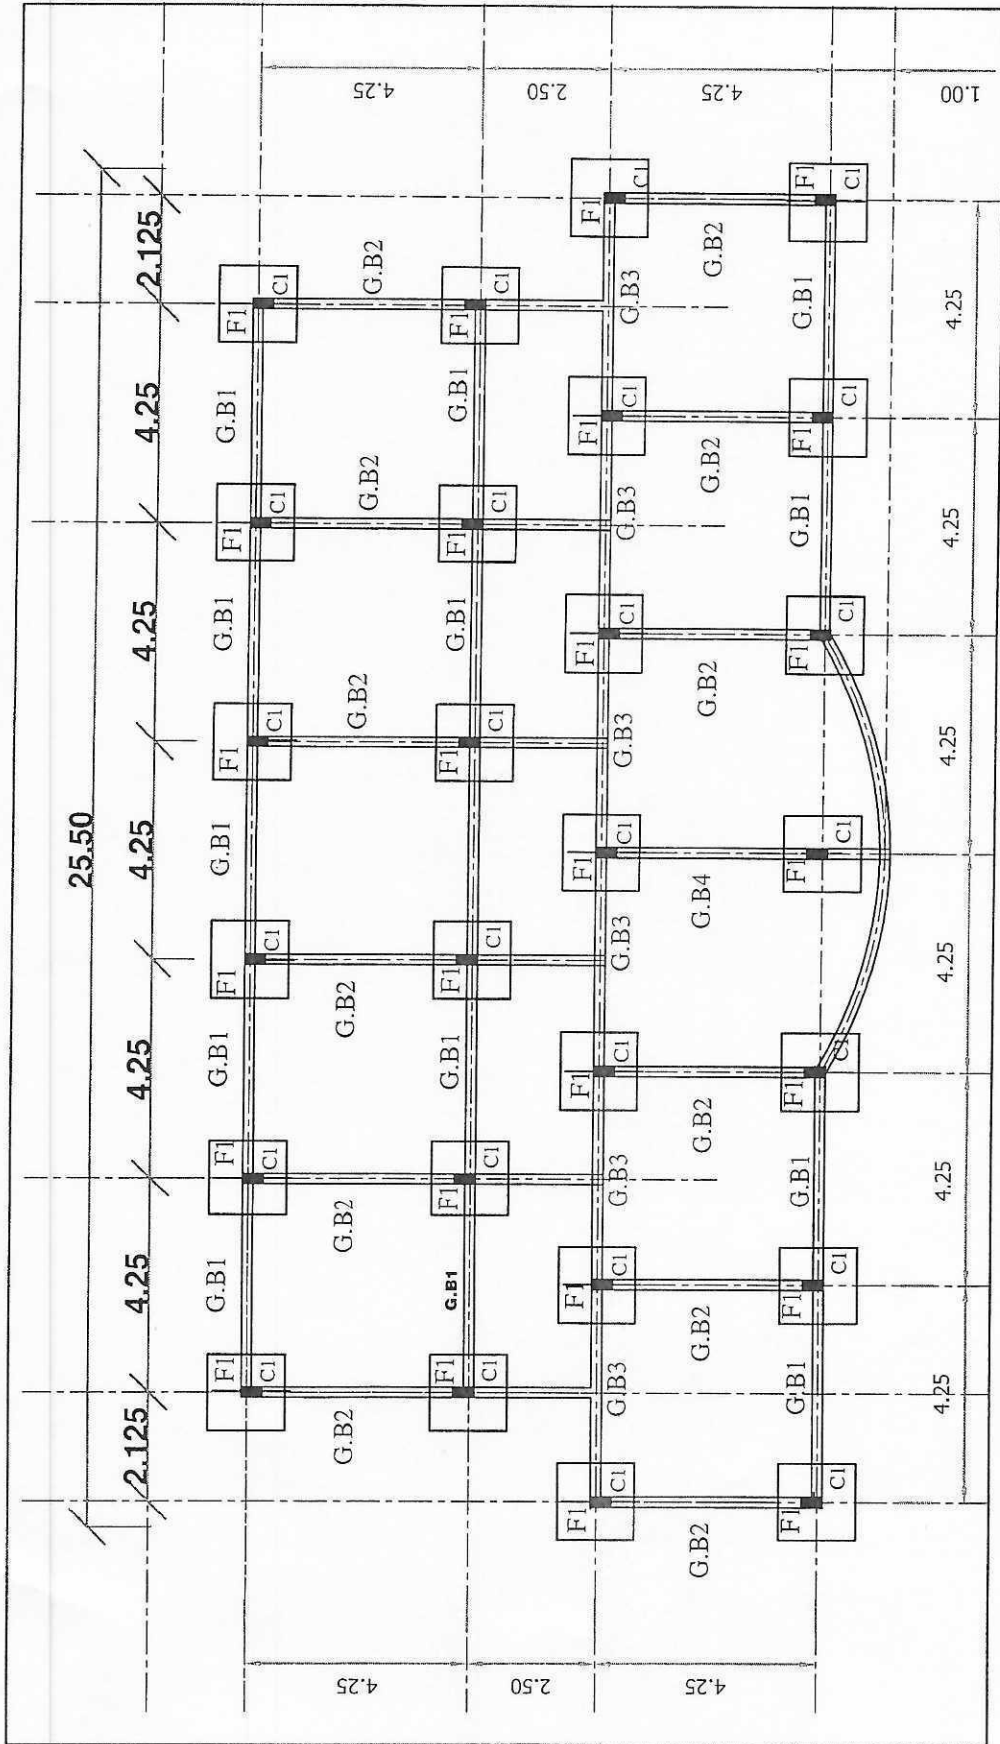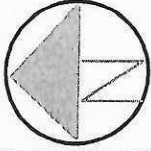

FOUNDATION PLAN مرکز صحی