

1 2 3 4 5 6 7 8 9 10 11 12

A

B

C

D

E

F

G

H

A

B

C


D

E


F

G


H

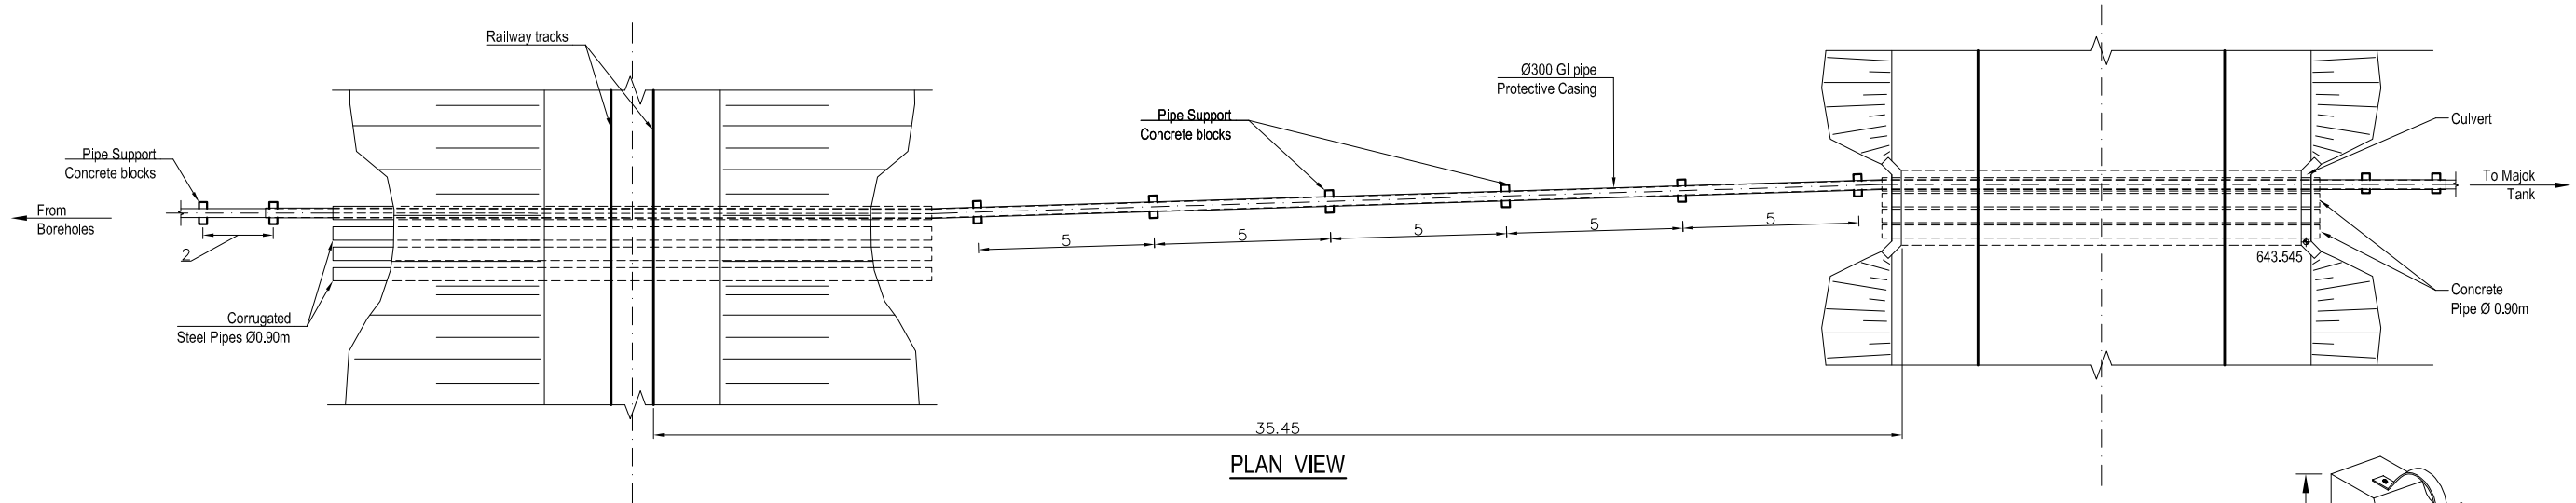

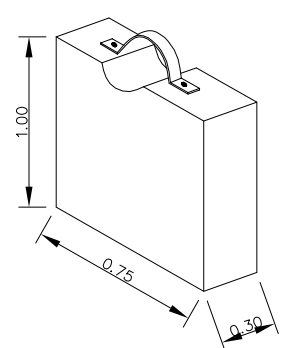

PLAN VIEW

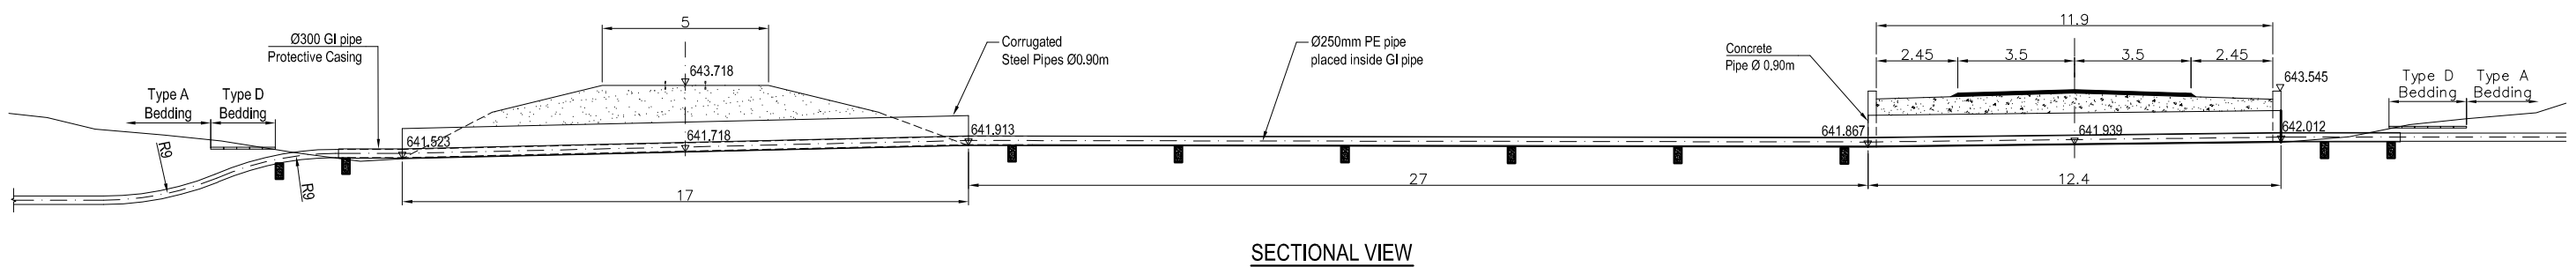

CONCRETE SUPPORT DETAIL



SECTIONAL VIEW

DARFUR URBAN WATER SUPPLY PROJECT Pipeline Network for Peri-Urban Area North Darfur ELFASHER	CLIENT : UWA- URBAN WATER ADMINISTRATION, SWC- STATE WATER CORPORATION -	PIPE LAYING DETAIL UNDER RAILWAY & RAOD CROSSING						SHEET	
	FUNDED BY : DFID DEPARTMENT FOR INTERNATIONAL DEVELOPMENT		REV. DESCRIPTION DATE SIGN.	DESIGNED: A.R.	DRAWN: W.T.	APPROVED FOR IMPLEMENTATION:		SCALE: 1 : 100	
	IMPLEMENTED BY : UNOPS UNITED NATIONS OFFICE FOR PROJECT SERVICES		CHECKED:	DRAFTING COORDINATION UNOPS	CONTRACT NUMBER:	DATE: Aug 2018	DRAWING NO: 005		

1 2 3 4 5 6 7 8 9 10 11 12