

- 1. ALL DIMENSIONS ARE IN MM.
- 2. ALL DIMENSIONS TO BE KEPT BY CONTRACTOR ON SITE.

**NOTES:**

- 3- HIGH TENSILE STEEL WITH  $F_y = 460N/mm^2$
- 4- FOR COLUMNS  $F_{cd} = 300N/mm^2$
- 5- FOR OTHER STRUCTURAL ELEMENTS  $F_{cd} = 250N/mm^2$

No.	Description	Date	Drawn	Checked
0	SUBMITTAL DESIGN FOR INTERIM ISSUE	10/11/07	ISSAHL S.A.H.	
1		7/2/08		
2				
3				

**Revisions**

**Project:**  
Zamzam Health center Main Gate Rehabilitation

**Client:**  
**RELIEF INTERNATIONAL**

**Team:**  
**ELFASHIR**

**Project Manager/Consultant:**



**Project Designer:**  
**ABDULAZIZ ALNOUR AHMED**

**Arch:**

**Drawing Title:**  
**Gate Elevation**

**Scale:** 1:150  
**Date:** 10-20-07

Project No.	Dwg. No.	Rev. No.
S-1		1

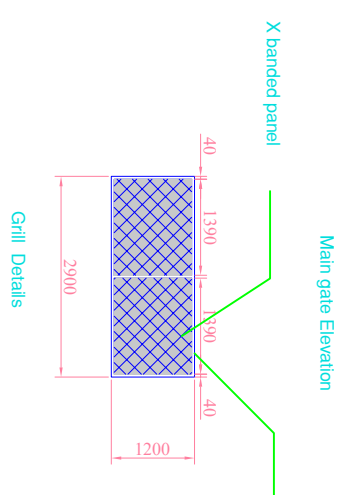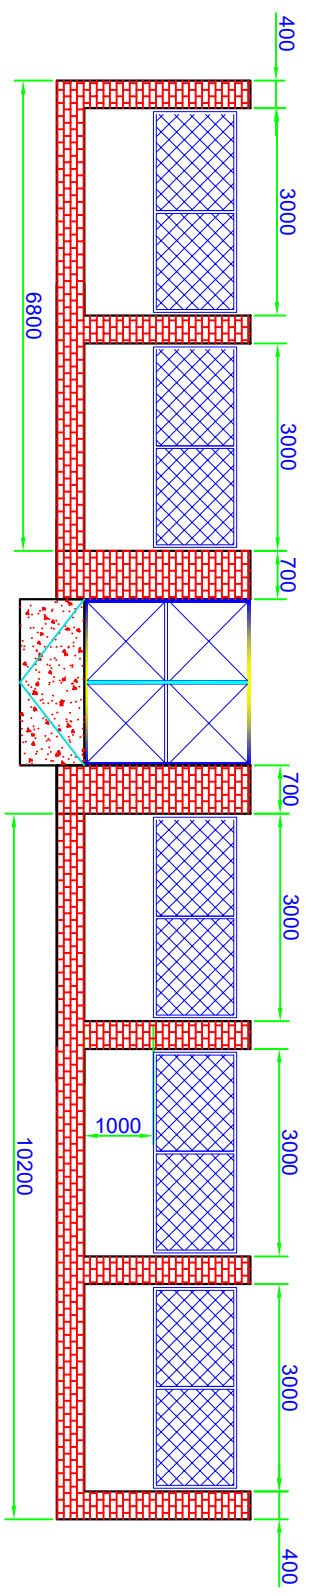

Main gate Elevation

X banded panel

Steel pip 40\*90\*1 mm

Grill Details