

1. ALL DIMENSIONS ARE IN MM.
2. ALL DIMENSIONS TO BE KEPT BY CONTRACTOR ON SITE.

NOTES:

- 3- HIGH TENSILE STEEL WITH $F_y = 460N/mm^2$
- 4- FOR COLUMNS $F_{ax} = 30N/mm^2$
- 5- FOR OTHER STRUCTURAL ELEMENTS $F_{ax} = 25N/mm^2$

No.	Description	Date	drawn	checkd
0	SCHEMATIC DESIGN FOR INTERIM ISSUE	10/11/07	MSJAL	SAL
1		7/2/08		
2				
3				

Revisions

Project: Zamzam Health center Main Gate Rehabilitation

Client: RELIEF INTERNATIONAL

Team: ELFASHIR

Block no: **Plot no:**

Project Manager/Consultant:

Arch: **Engr:**



Project Designer: ABDULAZIZ ALNOUR AHMED

Drawing Title:

Scale: 1:150 **Date:** 10-20-2011

Drawn by: Yehia **Checked by:** Sr. Arch. Yehia

Project No.: S-1 **Drawn by:** Dmgkto. **Rev. No.:** 1

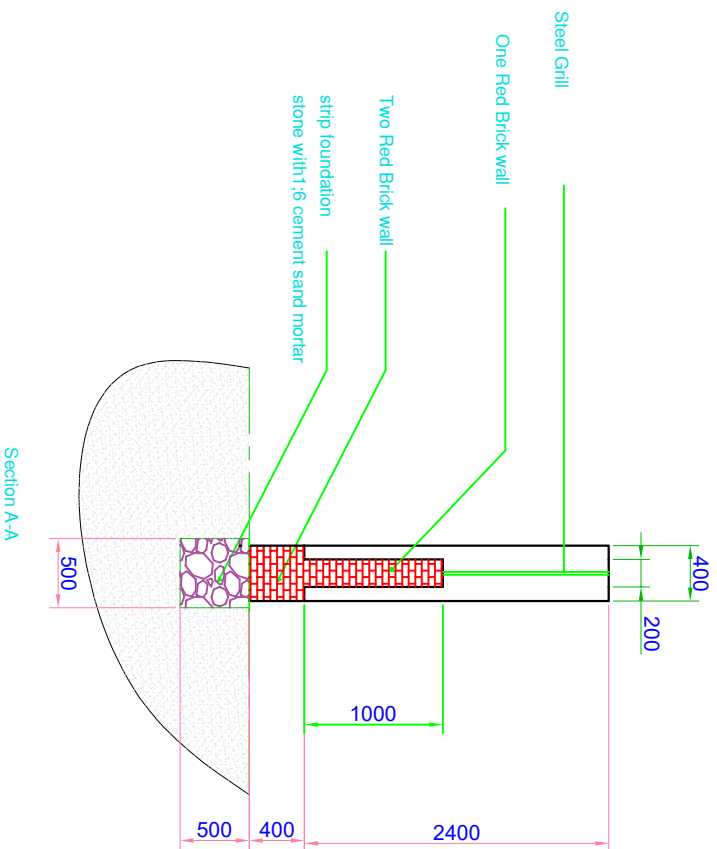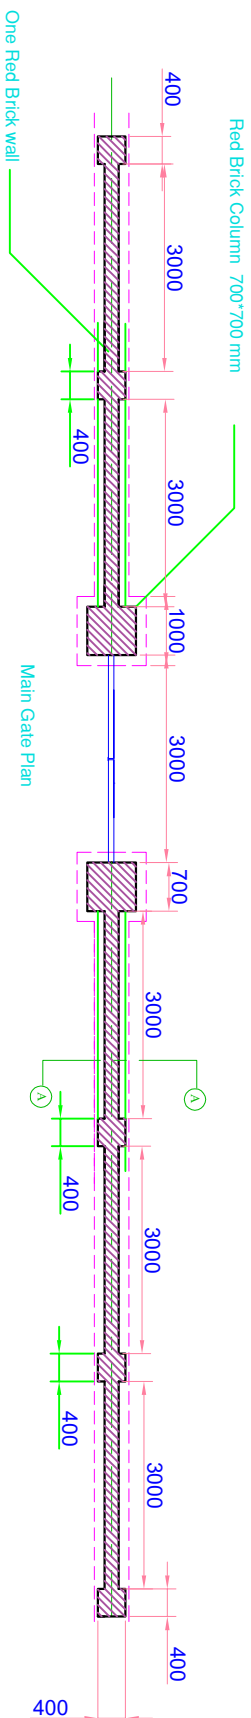

Section A-A