

# Project

## Jablon Selling Fish

**Client :-**

**Town :- Gedaref Area:- Eastern State**

**Deawing By :-**

**Ismail Jaddallah Ismail**

**Choked By.Eng :-**

**Jaefar Eubayd**


**Date :-**

**October 2024**




**Notes**

1. ALL dimensions shown here are in millimeters and all levels are in meters unless otherwise noted.
2. Assume finish floor level (FFL) as EL. 0.00 of Ground Floor level.
3. Verify all sizes/dimensions of doors , windows and window openings on the jobsite and submit shop drawings prior to fabrication and installation.
4. All shop drawings , samples , catalog cuts etc. to be approved by the Architect before the final execution.
5. Refer to electrical drawings for all types of electrical elements.
6. Any discrepancy on site & shop drawings refer to consultants architect.
7. Thickness in external & internal walls is 200mm.

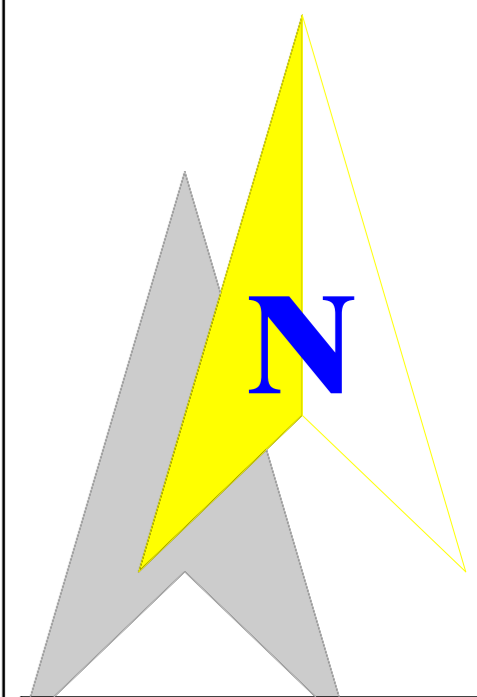


1. GROUND FLOOR PLAN 1:75

Client :-			Sheet No :-
Project :- Jablon Selling Fish			A.01.2
Sheet Title :- Floor Plans GROUND FLOOR PLAN			
Date :- October 2024	Town :- Gedaref	Area :- Eastern State	Block :- Plot :-
Deawing Design By :- Ismail Jaddallah Ismail			
Cheked By.Eng :- Jaefar Eubayd			

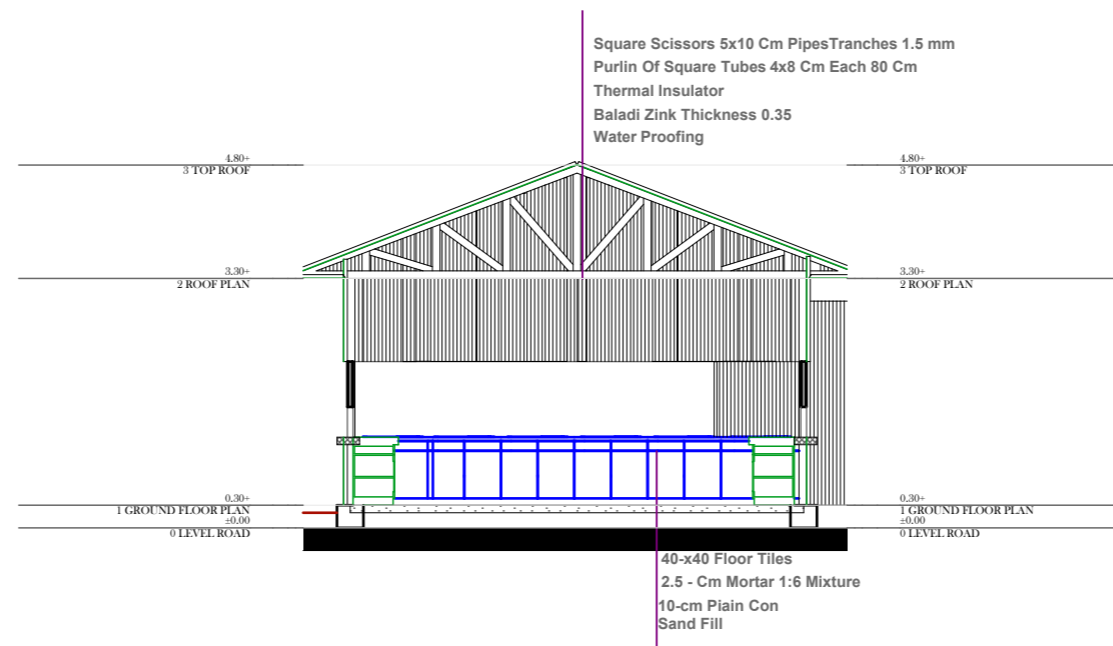


**B** Building Section 1:100

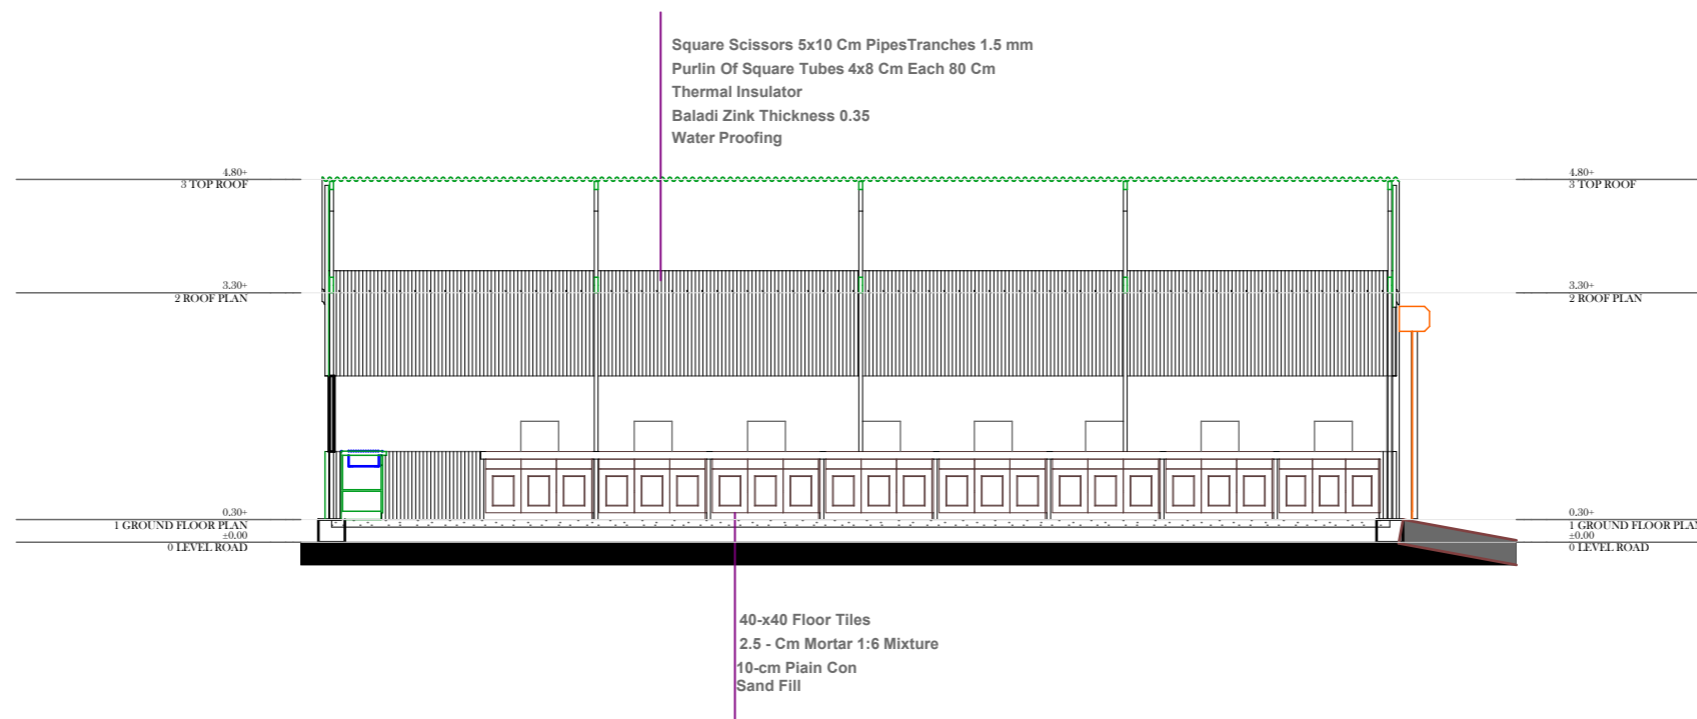


**A** Building Section 1:100

Client :-		Sheet No :-	
Project :- Jablon Selling Fish		A.02.1	
Sheet Title :- Sections			
Building Section			
Date :- October 2024	Town :- Gedaref	Area :- Eastern State	Block :- Plot :-
Deawing Design By :- Ismail Jaddallah Ismail			
Cheked By .Eng :- Jaefar Eubayd			

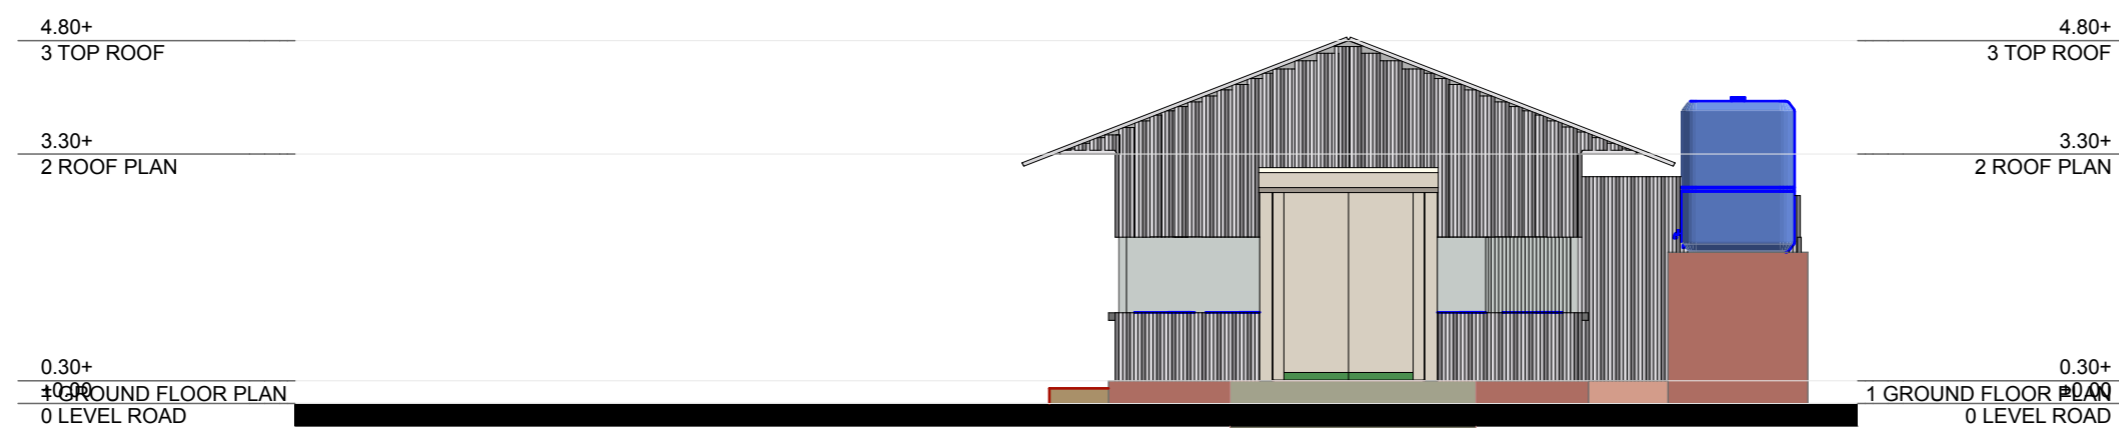

East Elevation

1:100

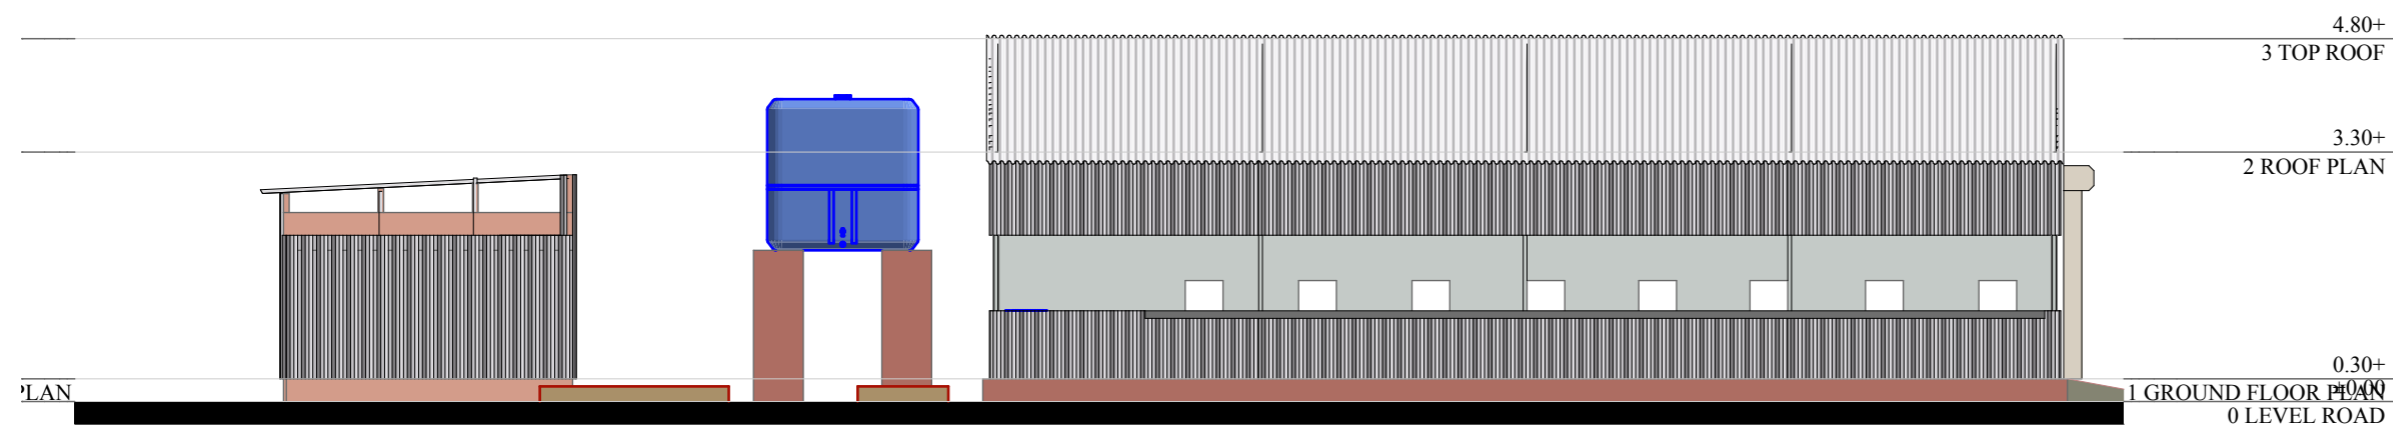

South Elevation




1:100

Client :-		Sheet No :-	
Project :- Jablon Selling Fish		A.03.1	
Sheet Title :- Elevations South Elevation, East Elevation			
Date :- October 2024	Town :- Gedaref	Area :- Eastern State	Block :- Plot :-
Drawing Design By :- Ismail Jaddallah Ismail			
Checked By.Eng :- Jaefar Eubayd			

**Notes**

Door & Windows :-

SYMBOL	DIMENSION / CM.	
	WIDTH	HEIGHT
D1	80	220
D2	200	250
O1	50	40

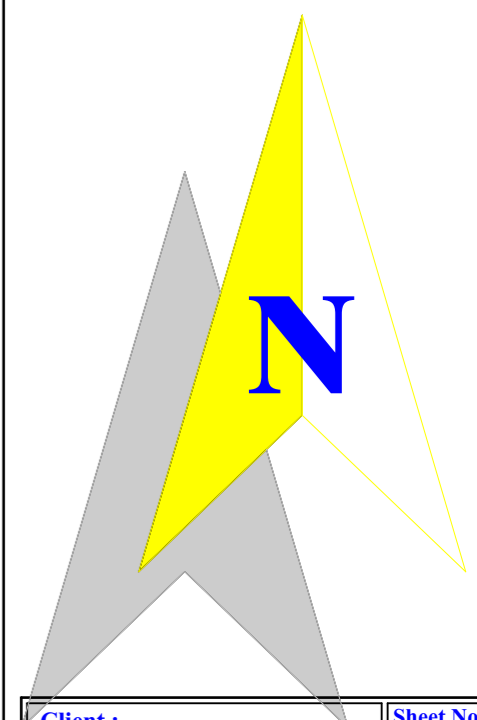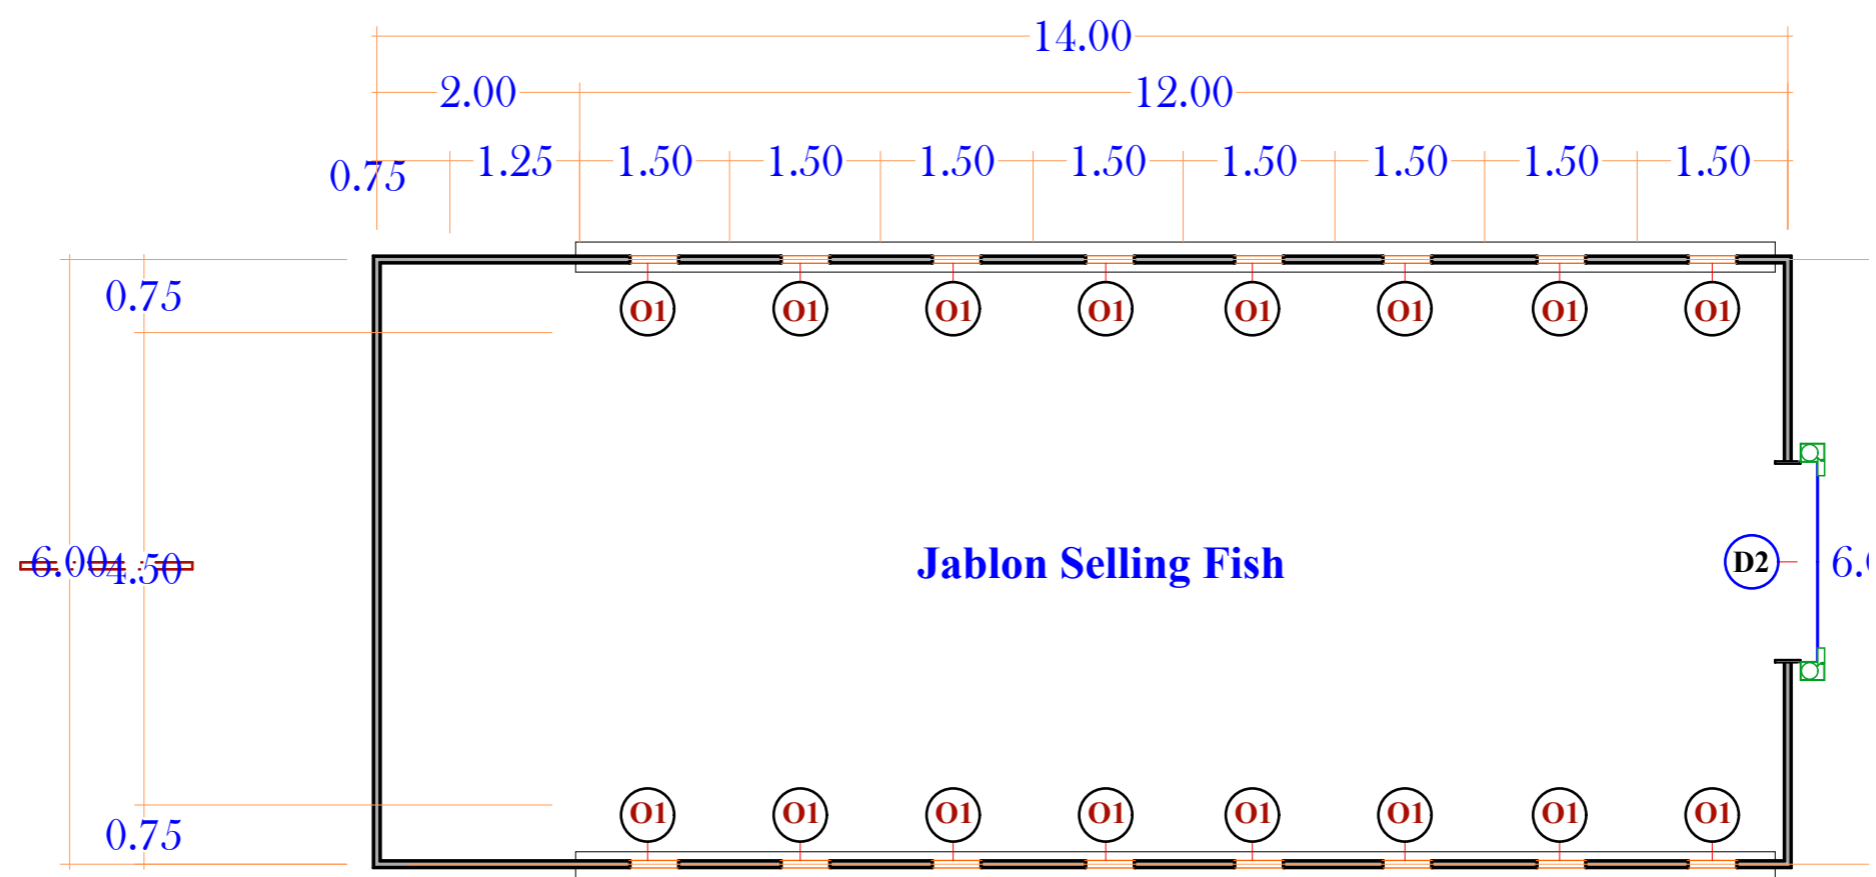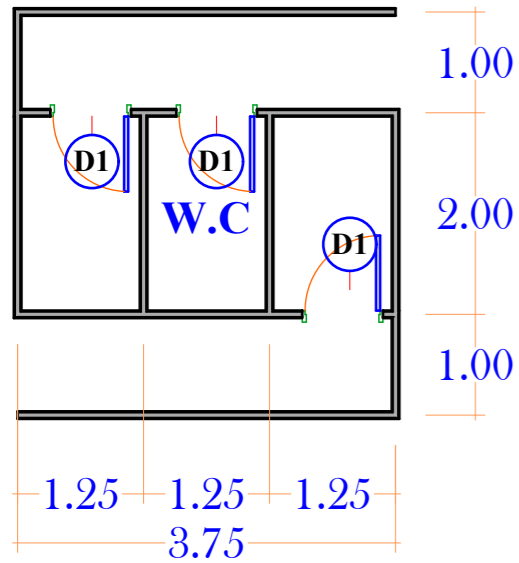

1.

**GROUND FLOOR PLAN**

1:75

Client :-		Sheet No :-	
Project :- Jablon Selling Fish		A.04.1	
Sheet Title :- Door & Windows GROUND FLOOR PLAN			
Date :- October 2024	Town :- Gedaref	Area :- Eastern State	Block :- Plot :-
Drawing Design By :- Ismail Jaddallah Ismail			
Checked By.Eng :- Jaefar Eubayd			





<b>Client :-</b>		<b>Sheet No :-</b>	
<b>Project :-</b> Jablon Selling Fish		A.05.1	
<b>Sheet Title :-</b> Perspective 1			
<b>Date :-</b> October 2024	<b>Town :-</b> Gedaref	<b>Area :-</b> Eastern State	<b>Block :-</b> Plot :-
<b>Drawing Design By :-</b> Ismail Jaddallah Ismail			
<b>Checked By.Eng :-</b> Jaefar Eubayd			





<b>Client :-</b>		<b>Sheet No :-</b>	
<b>Project :-</b> Jablon Selling Fish		A.05.2	
<b>Sheet Title :- Perspective</b>			
2			
<b>Date :-</b> October 2024	<b>Town :-</b> Gedaref	<b>Area :-</b> Eastern State	<b>Block :-</b> <b>Plot :-</b>
<b>Drawing Design By :-</b> Ismail Jaddallah Ismail			
<b>Checked By.Eng :-</b> Jaefar Eubayd			





<b>Client :-</b>		<b>Sheet No :-</b>	
<b>Project :-</b> Jablon Selling Fish		A.05.3	
<b>Sheet Title :-</b> Perspective 3			
<b>Date :-</b> October 2024	<b>Town :-</b> Gedaref	<b>Area :-</b> Eastern State	<b>Block :-</b> Plot :-
<b>Deawing Design By :-</b> Ismail Jaddallah Ismail			
<b>Cheked By.Eng :-</b> Jaefar Eubayd			







<b>Client :-</b>		<b>Sheet No :-</b>	
<b>Project :-</b> Jablon Selling Fish		A.05.4	
<b>Sheet Title :-</b> Perspective 4			
<b>Date :-</b> October 2024	<b>Town :-</b> Gedaref	<b>Area :-</b> Eastern State	<b>Block :-</b> <b>Plot :-</b>
<b>Drawing Design By :-</b> Ismail Jaddallah Ismail			
<b>Checked By.Eng :-</b> Jaefar Eubayd			



**Notes**

- 1. ALL dimensions shown here are in millimeters and all levels are in meters unless otherwise noted.
- 2. Assume finish floor level (FFL) as EL. 0.00 of Ground Floor level.
- 3. Verify all sizes/dimensions of doors , windows and window openings on the jobsite and submit shop drawings prior to fabrication and installation.
- 4. All shop drawings , samples , catalog cuts etc. to be approved by the Architect before the final execution.
- 5. Refer to electrical drawings for all types of electrical elements.
- 6. Any discrepancy on site & shop drawings refer to consultants architect.
- 7. Thickness in external & internal walls is 200mm.

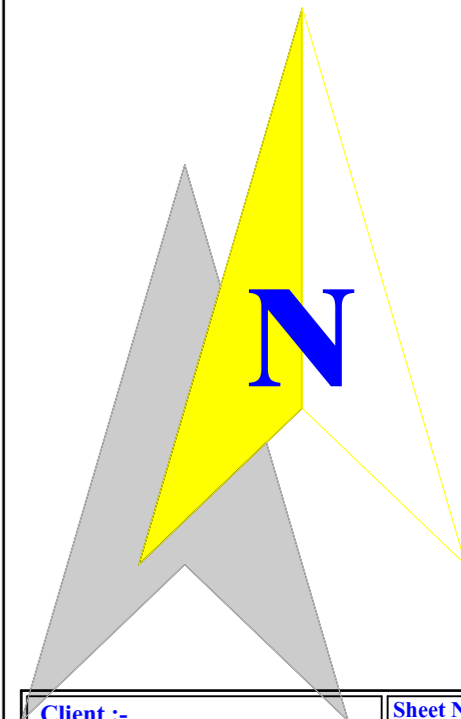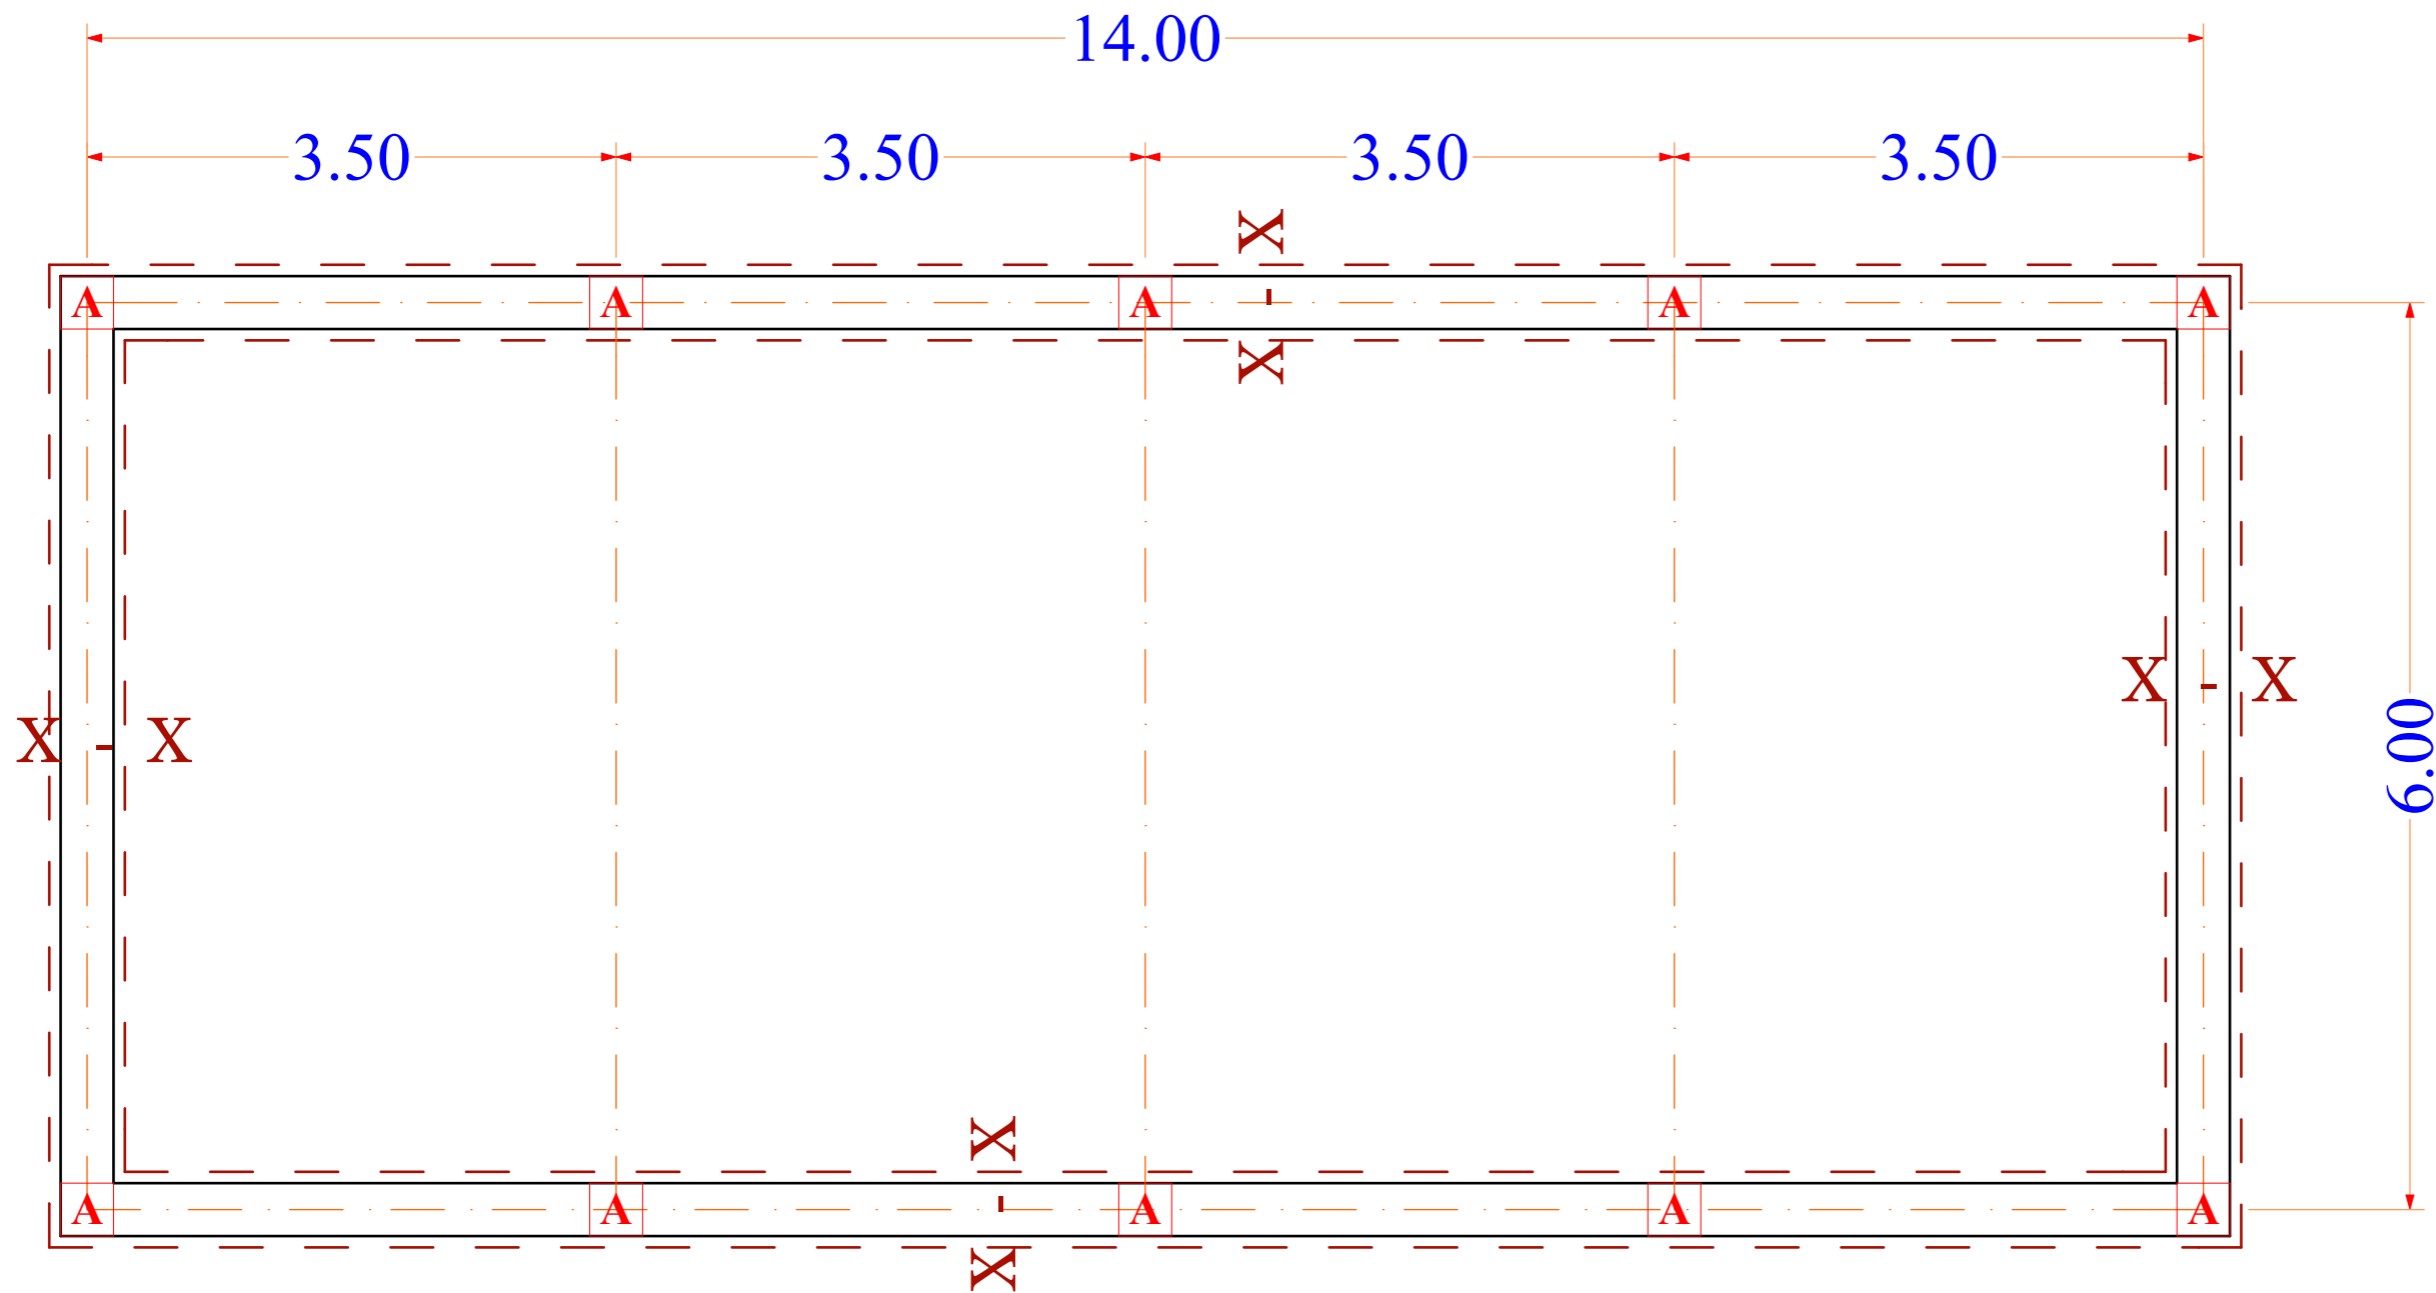



0.

**FOUNDATION PLAN**

1:50

<b>Client :-</b>		<b>Sheet No :-</b>	
Jablon Selling Fish		A.06.1	
<b>Sheet Title :- Structural FOUNDATION PLAN</b>			
<b>Date :-</b> October 2024	<b>Town :-</b> Gedaref	<b>Area :-</b> Eastern State	<b>Block :-</b> Plot :-
<b>Deawing Design By :-</b> Ismail Jaddallah Ismail			
<b>Cheked By.Eng :-</b> Jaefar Eubayd			




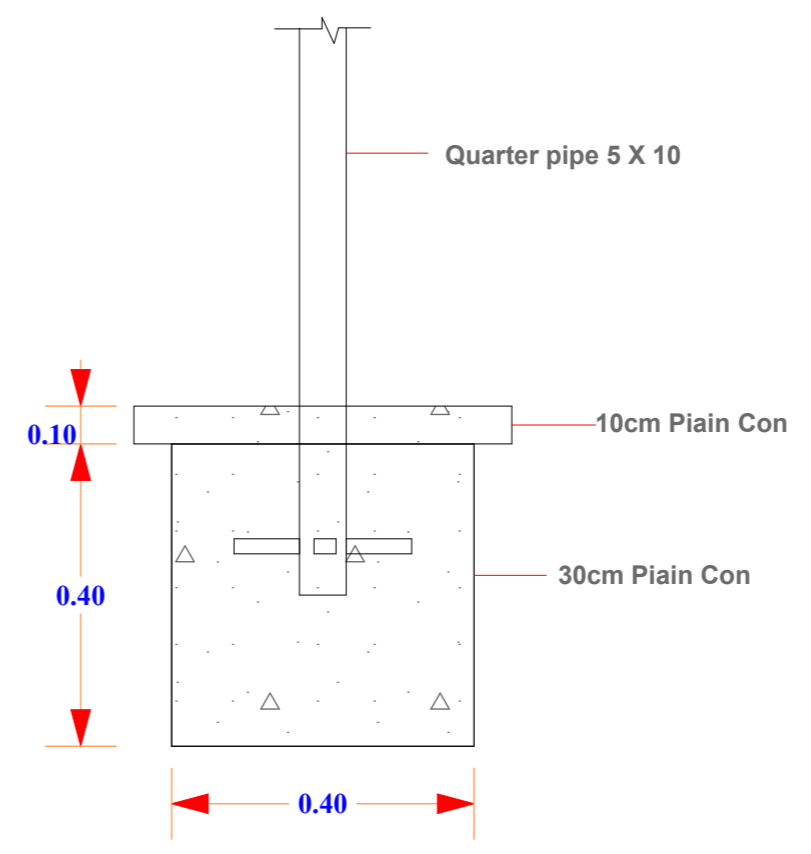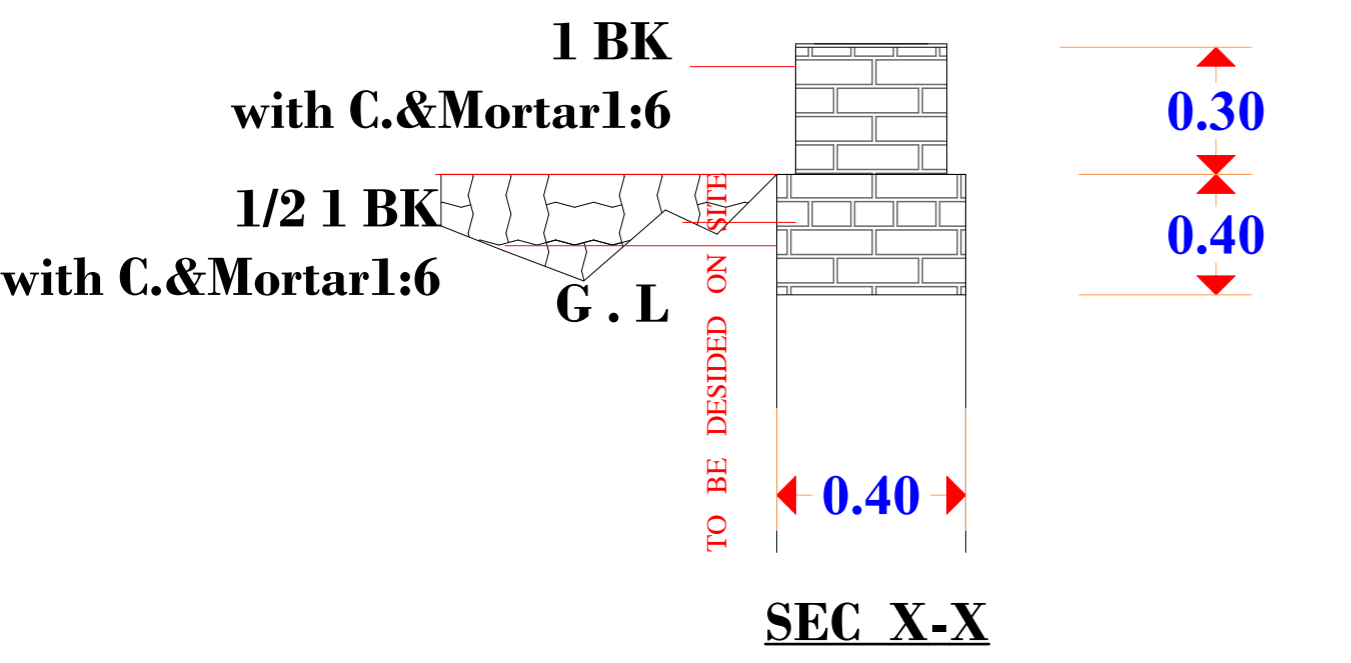

0 SECTIONS 1:20

0 DETAIL A 1:20

Client :-			Sheet No :-
Project :- Jablon Selling Fish			A.06.2
Sheet Title :- Structural SECTIONS , DETAIL A			
Date :- October 2024	Town :- Gedaref	Area :- Eastern State	Block :- Plot :-
Deawing Design By :- Ismail Jaddallah Ismail			
Cheked By.Eng :- Jaefar Eubayd			

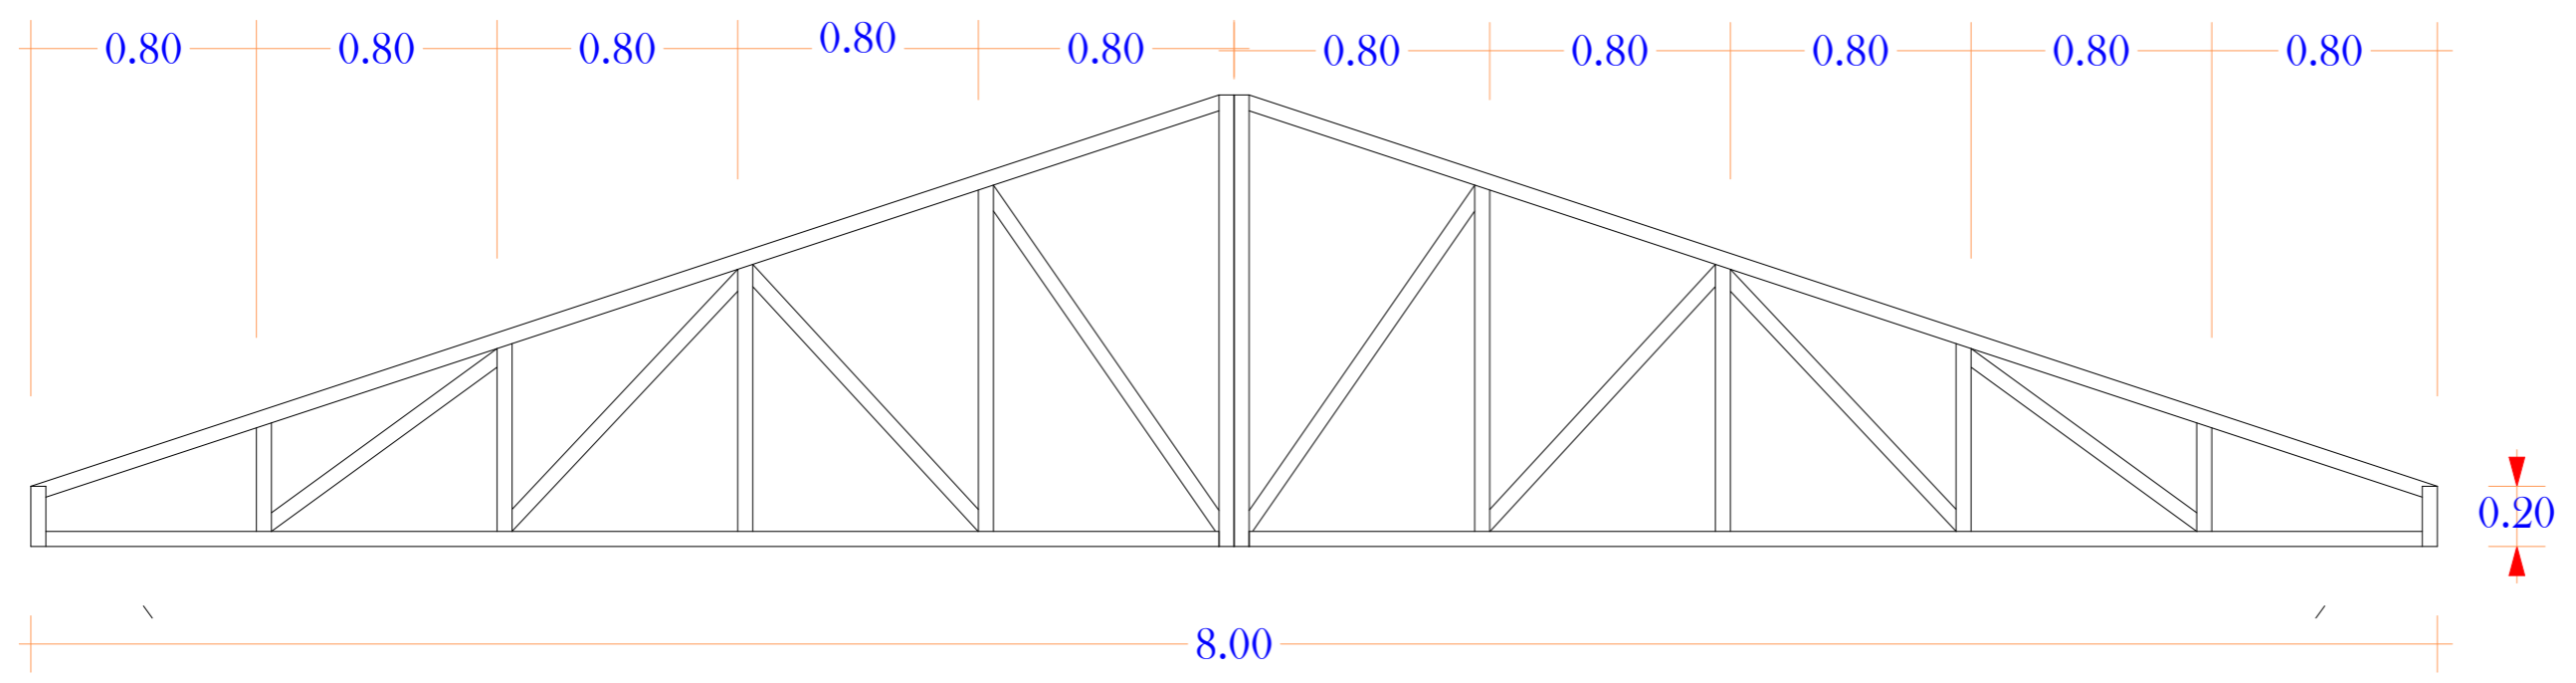


# DETAIL C

Client :-		Sheet No :-	
Project :- Jablon Selling Fish		A.06.3	
Sheet Title :- Structural DETAIL C			
Date :- October 2024	Town :- Gedaref	Area :- Eastern State	Block :- Plot :-
Deawing Design By :- Ismail Jaddallah Ismail			
Cheked By.Eng :- Jaefar Eubayd			






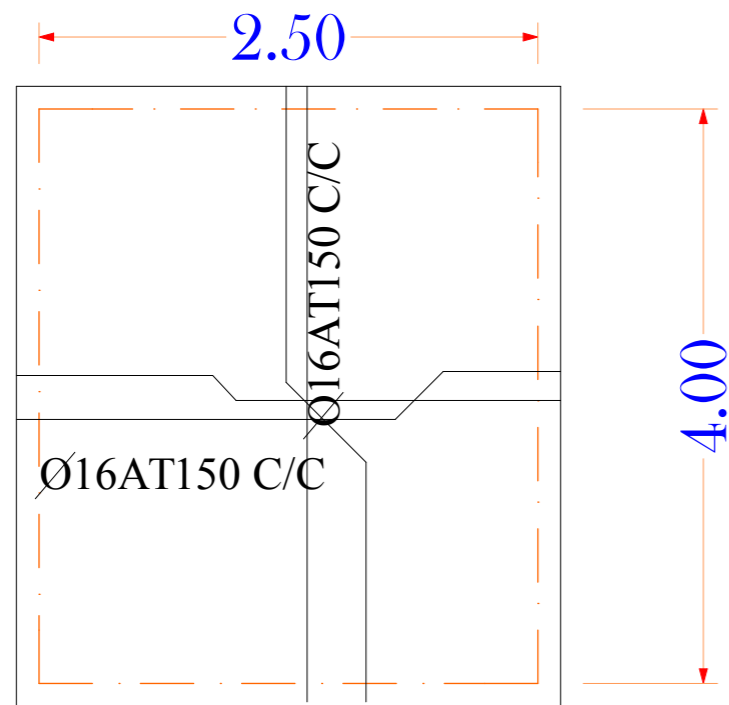

**W.C CASE COVER**


1. W.C CASE COVER 1:50

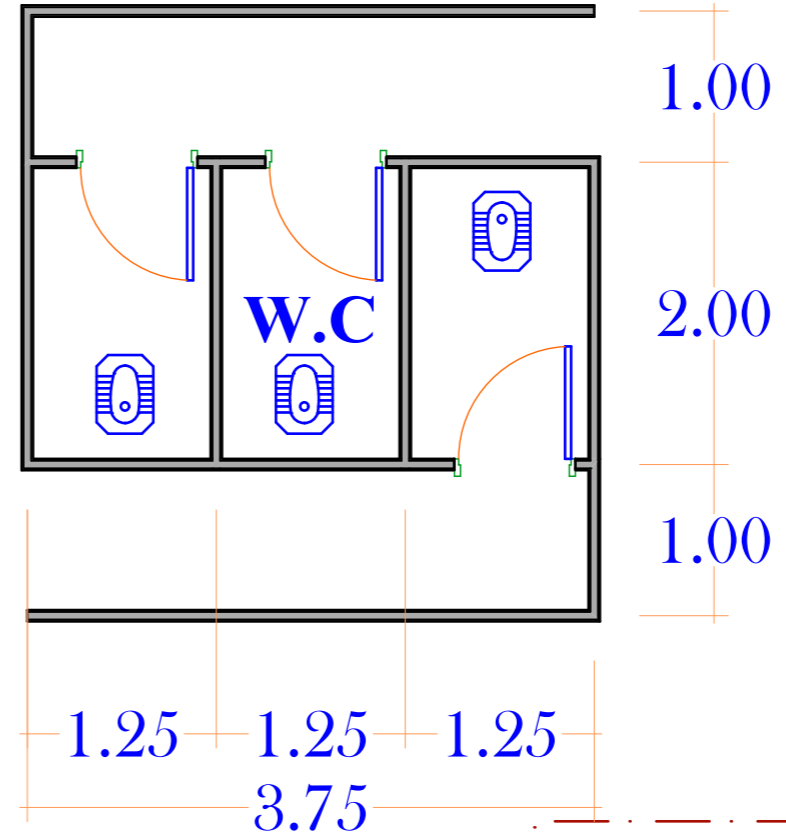

1. GROUND FLOOR PLAN 1:50

**Notes**

1. ALL dimensions shown here are in millimeters and all levels are in meters unless otherwise noted.
2. Assume finish floor level (FFL) as EL. 0.00 of Ground Floor level.
3. Verify all sizes/dimensions of doors , windows and window openings on the jobsite and submit shop drawings prior to fabrication and installation.
4. All shop drawings , samples , catalog cuts etc. to be approved by the Architect before the final execution.
5. Refer to electrical drawings for all types of electrical elements.
6. Any discrepancy on site & shop drawings refer to consultants architect.
7. Thickness in external & internal walls is 200mm.

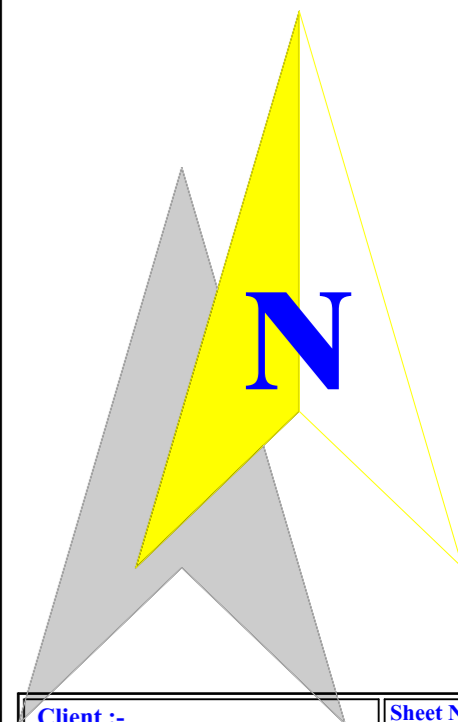

Client :-		Sheet No :-	
Project :- Jablon Selling Fish		A.06.5	
Sheet Title :- Structural W.C CASE COVER , GROUND FLOOR PLAN			
Date :- October 2024	Town :- Gedaref	Area :- Eastern State	Block :- Plot :-
Deawing Design By :- Ismail Jaddallah Ismail			
Cheked By.Eng :- Jaefar Eubayd			