
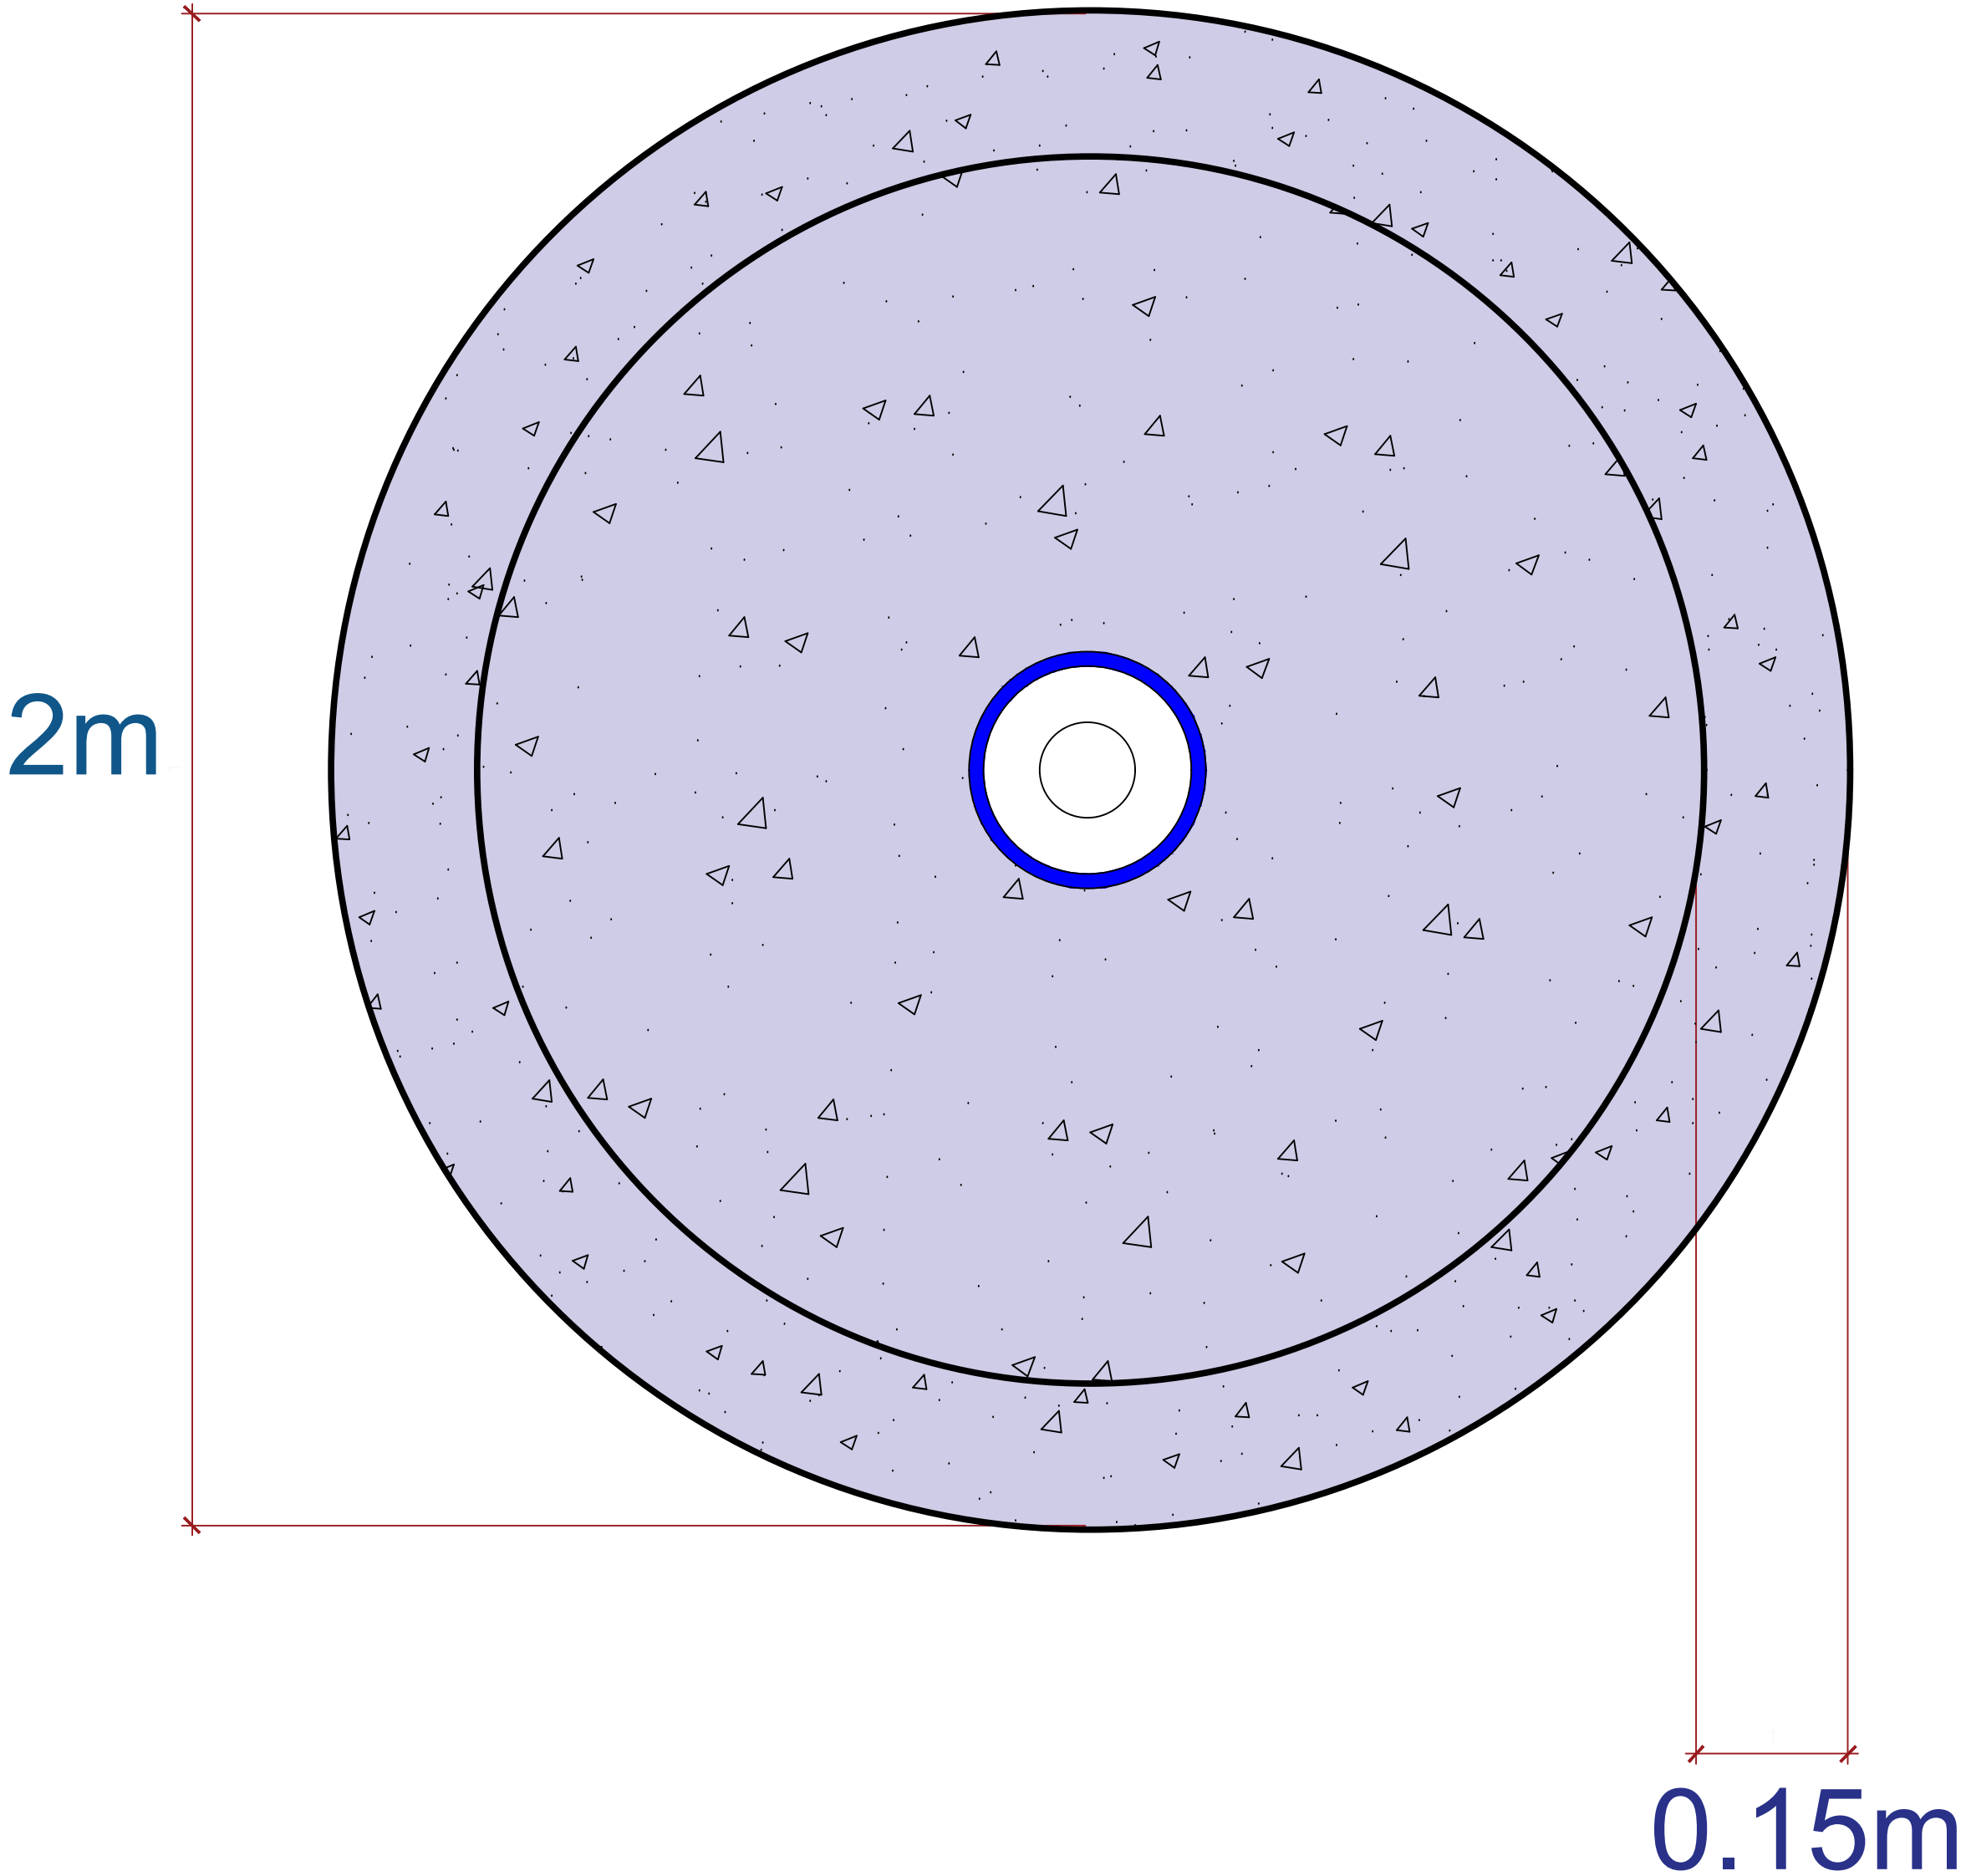
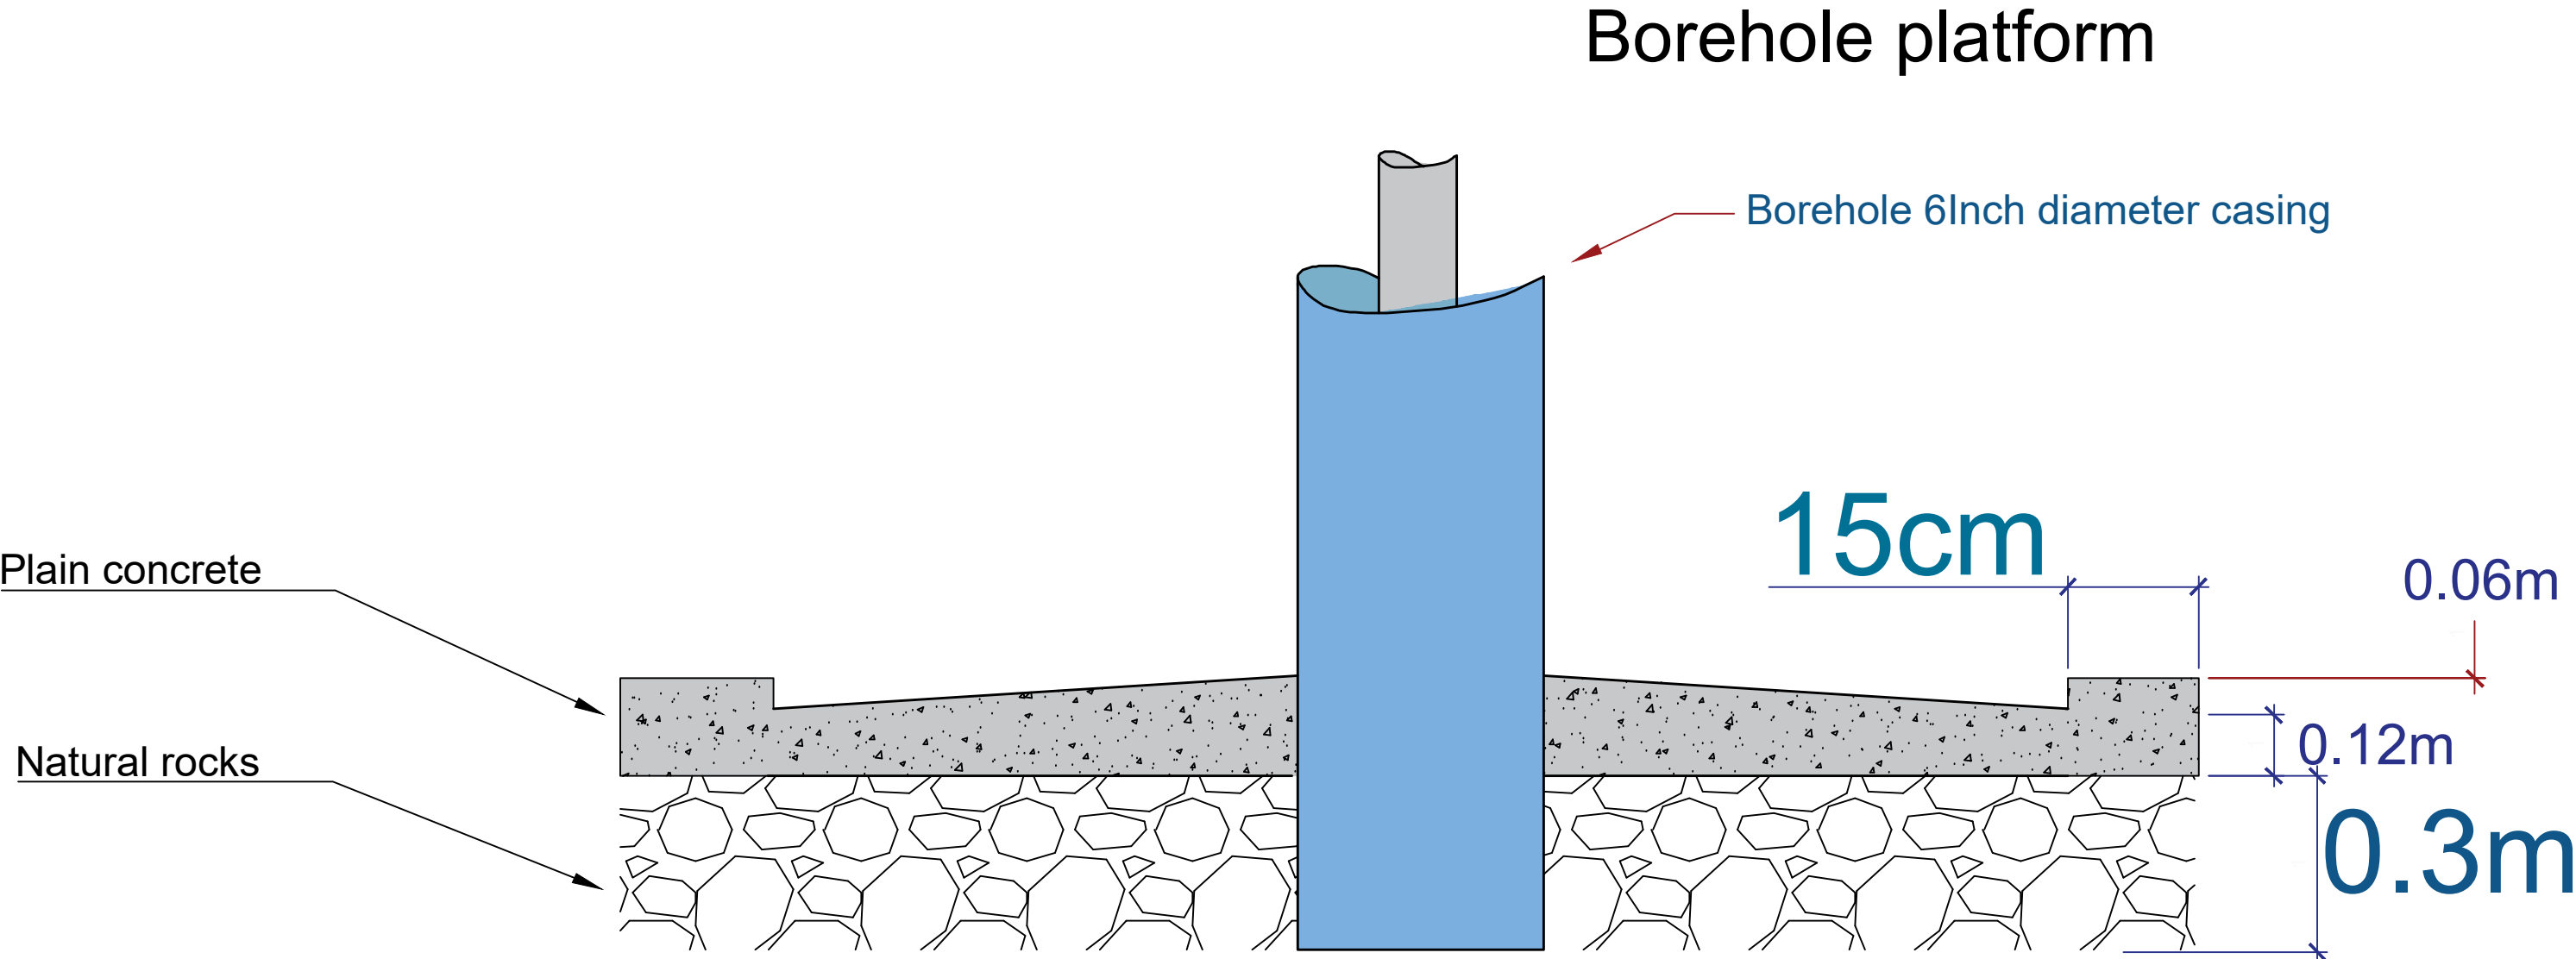


Concrete manhole

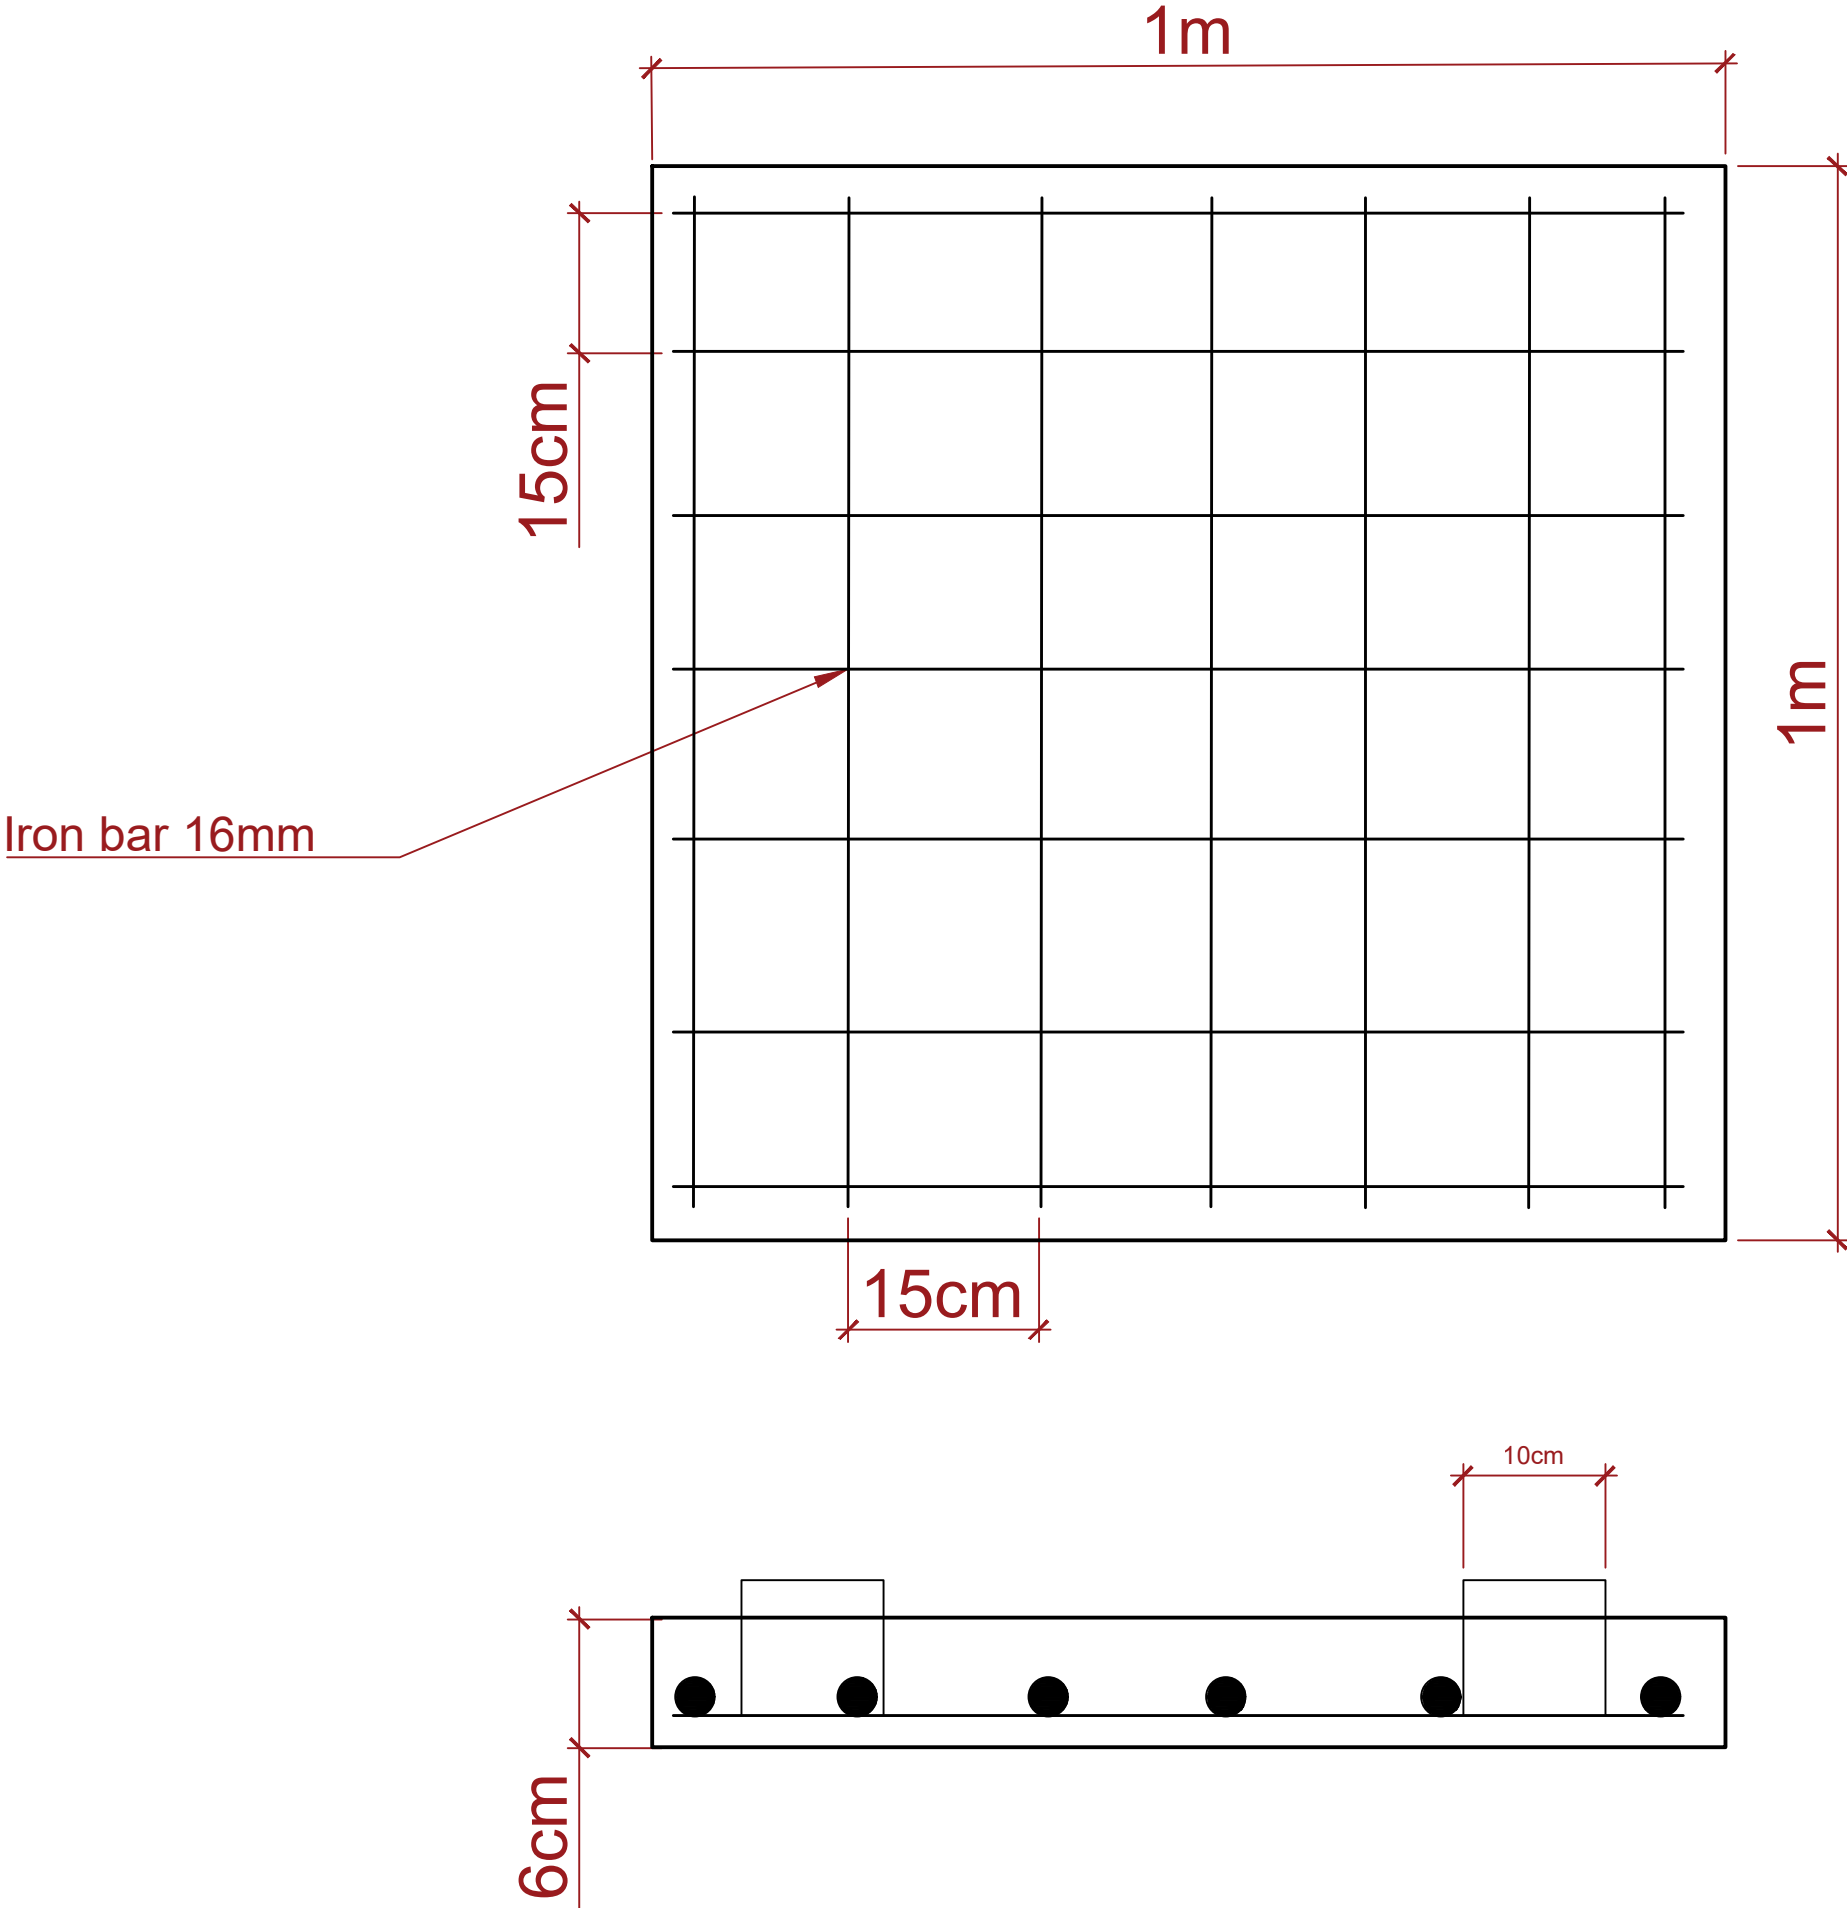

Well platform:

Provision of materials and construction platform with foundation from natural rocks for the well, using plain concrete slab using concrete mix 1:3:6, diameter 3m, according to the attached drawings.

No.	Revision/Issue	Date
Firm Name and Address		
Cnetral Darfur State		
Neriti-Gharb Jebal Marra locality		
Prepared by: Mohammed Abd Elsalam		
WASH & Infrastructure Officer		
Approved by: John Paul Mugo		
WASH, Shelter & CCCM Coordinator		
Project	Sheet	
Sida & SDC Project		
Date		
12/4/2025		
Scale		