


# Hand washing facility:

## Side elevation

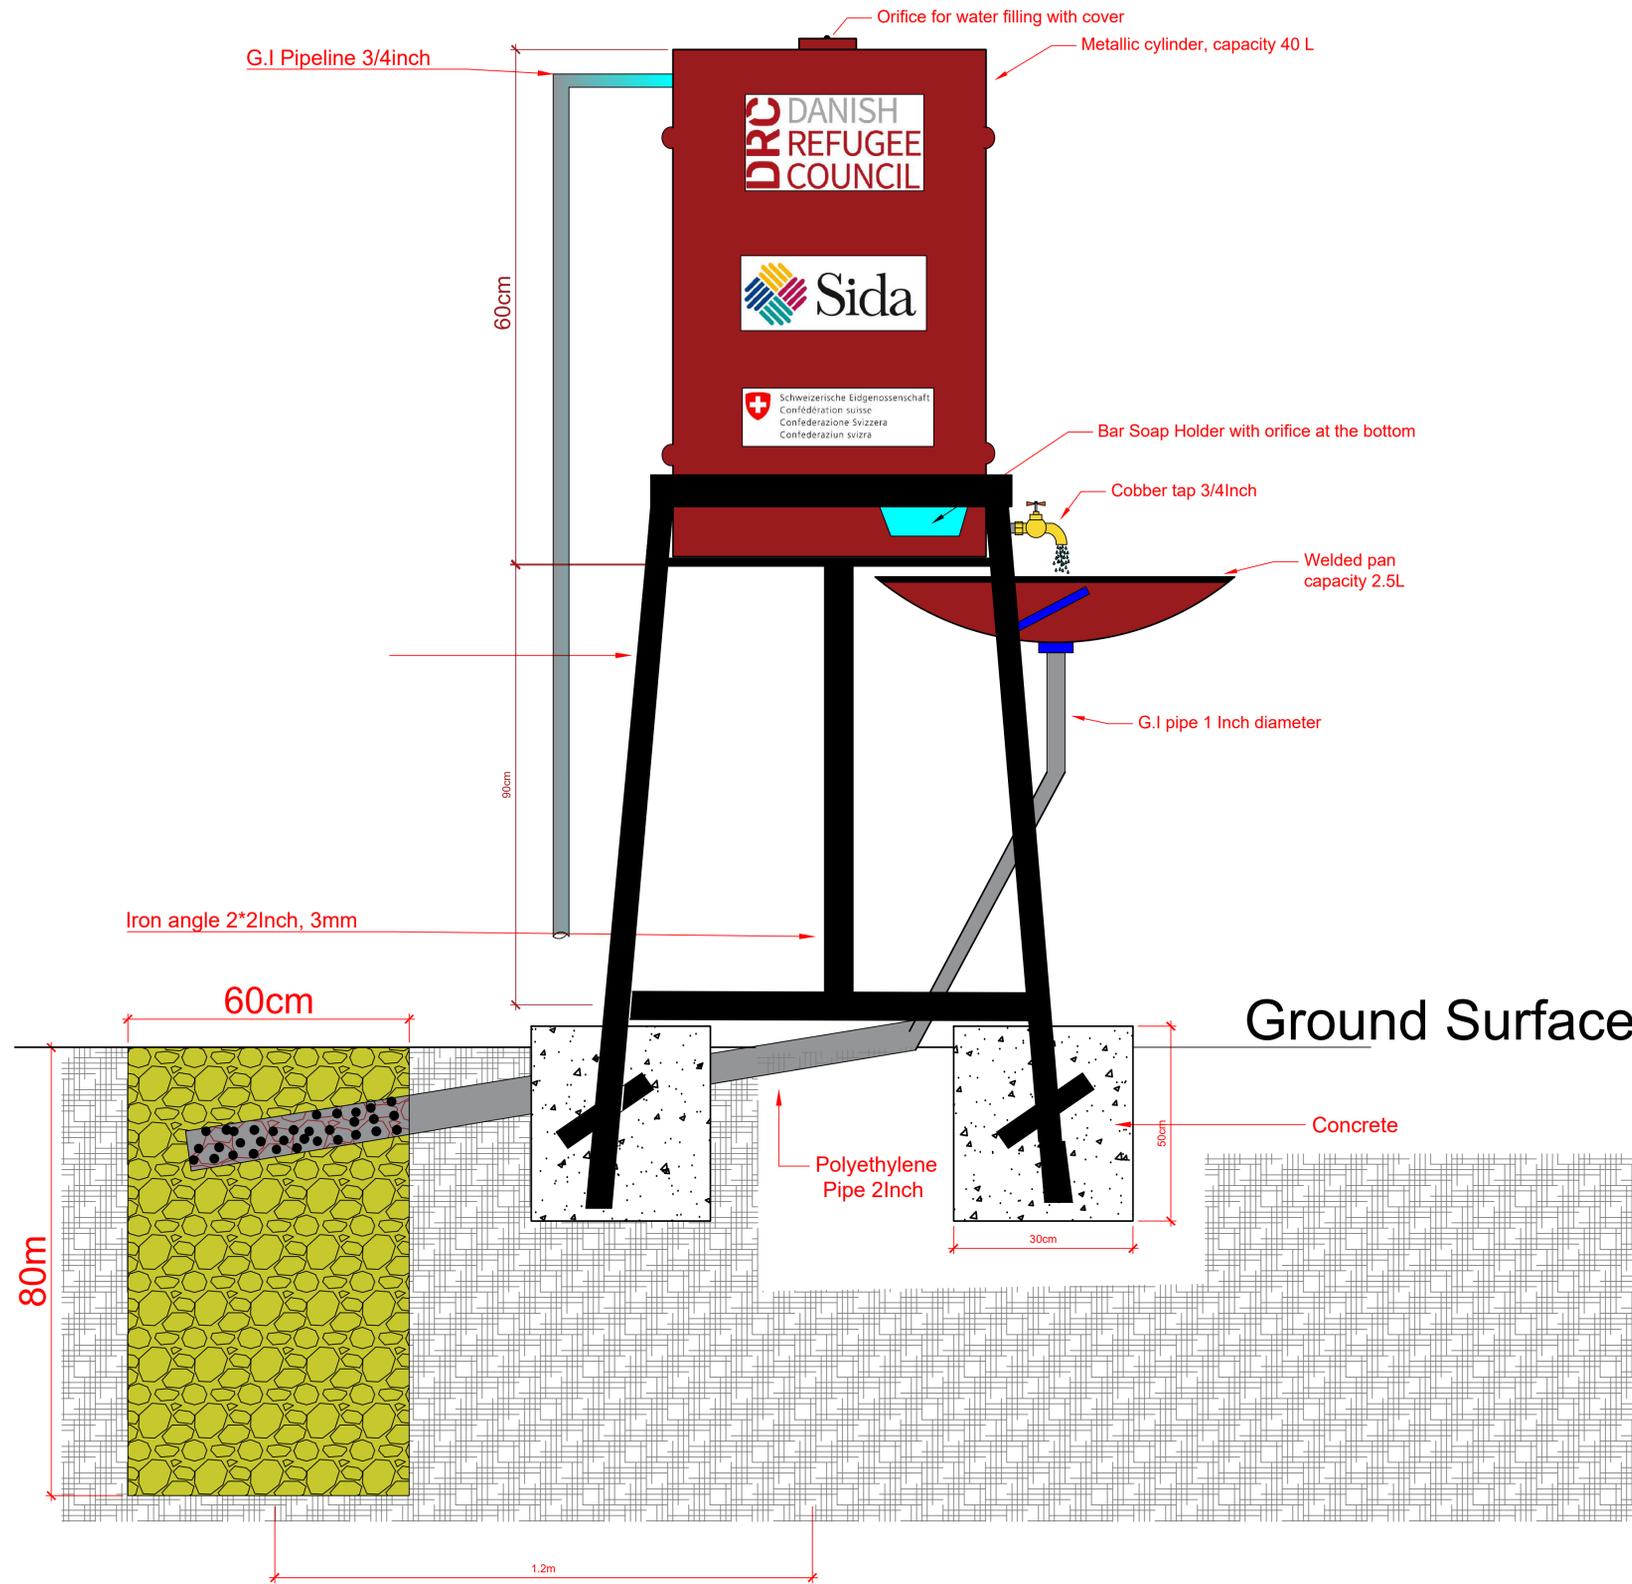

### General Notes

Hand washing facility made from painted metallic cylinder, made from Iron sheet 3mm thickness capacity 40L, provided with 4 feet fixed on the ground using concrete mix ratio (1:3:6), (Cement, Sand, Gravel) dimensions (30\*30\*50cm), (Length, Width, Depth) made from Iron angle 3mm, provided with drainage system connected with soaking bit dimensions 60\*60\*80cm filled with red bricks, painted with black colour, the hand washing container should be painted with DRC & it is donor logos, according to the technical drawings.

No.	Revision/Issue	Date

Firm Name and Address  
 Mohammed Abd Elsalam  
 WASH & Infr. Officer  
 Reviewed by:  
 John Paul Mugo  
 WASH & Shelter Coordinator

Project Name and Address  
 Sida & SDC Project - WASH

Project Sida-WASH	Sheet
Date 12/4/2024	
Scale	