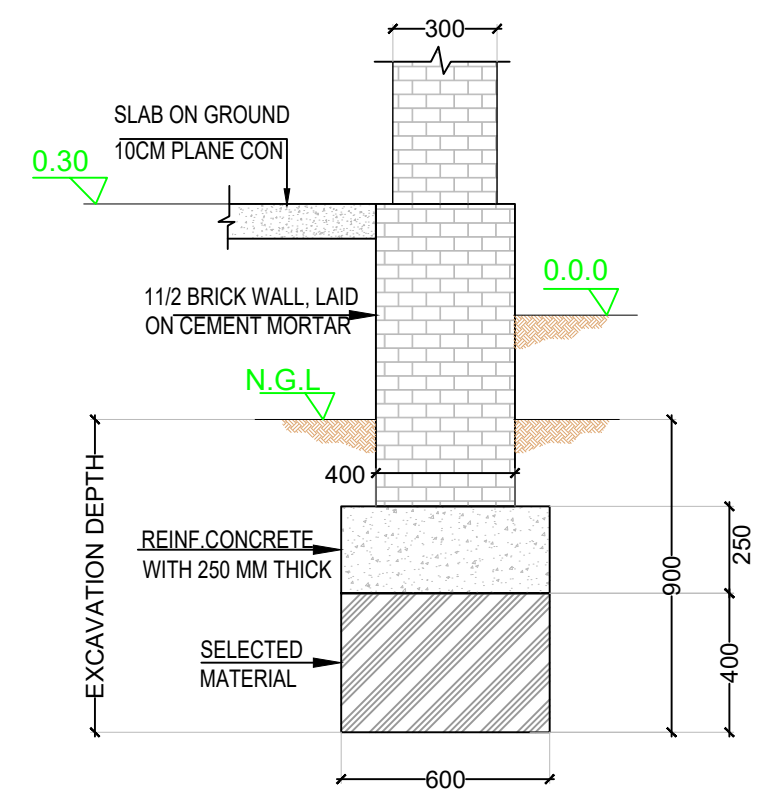
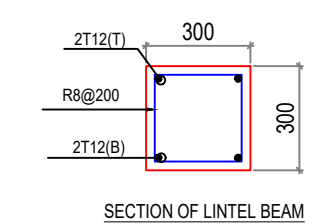
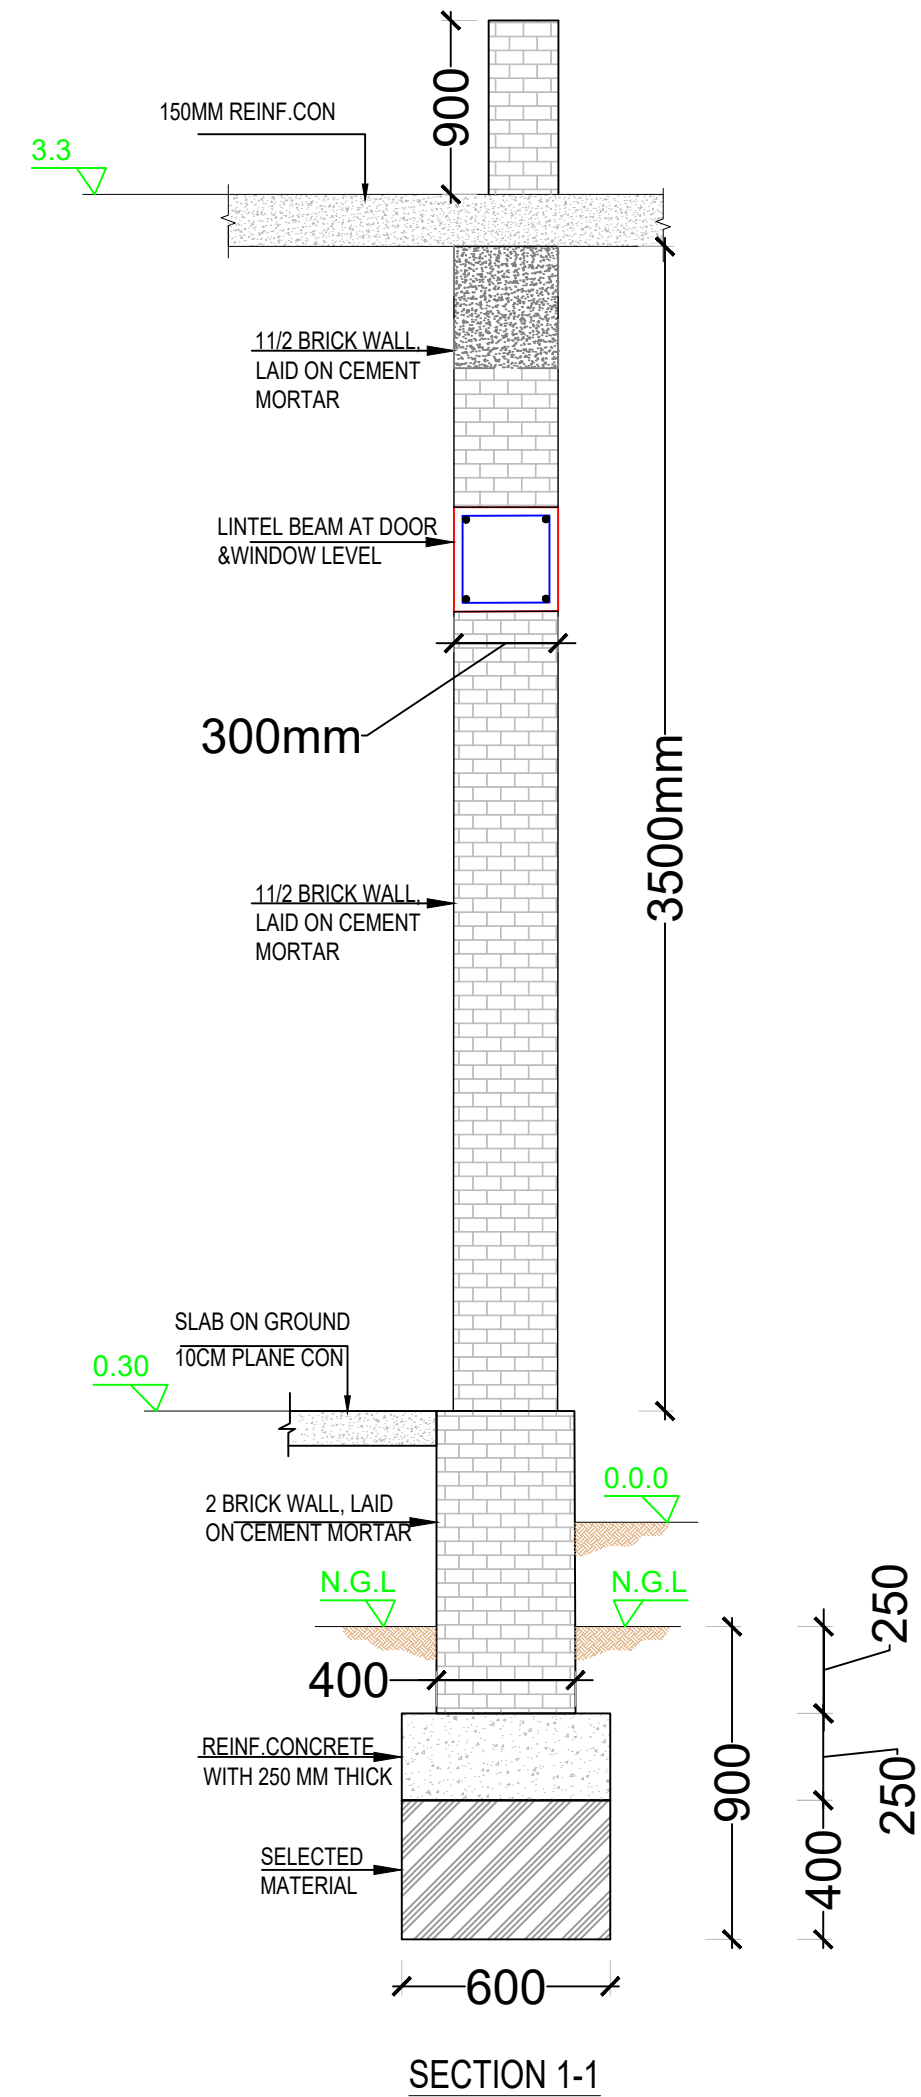


SEC(F-F) STRIP FOOTING DETAILS
SCALE. 1:25

GENERAL NOTES

- 1- All Dimensions are in Millimeters unless otherwise stated.
- 2- The drawings included are just schematic representation of the works, and the Contractor shall prepare shop drawings detailing the works, specifications, sizes and locations including the method statement for approval of the UNOPS site Engineer in the course of renovation of the project"

KEY PLAN


4		
3		
2		
1		
0		
No.	Description:	Date

Revisions

PROJECT TITLE:

Agri business for eastern sudan

DONOR:

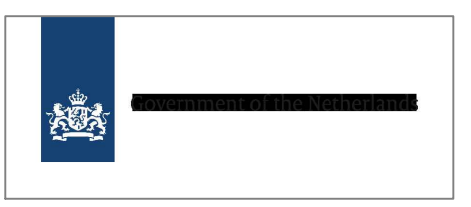

IMPLEMENTED BY :

Practical ACTION
براكتكال اكشن

Drawing Title:

Seed bank - Construction details

Project Code. 26080	Date: 21 Aug 2025	
Designed & Drawn By: Tasabeeh Abdalla	Chk. By: Abdalla Adam	
Org.Sheet Size: A2	Scale: N.TS	
Award Code : QR00774	DWG. NO C-001	Rev. No. 0