

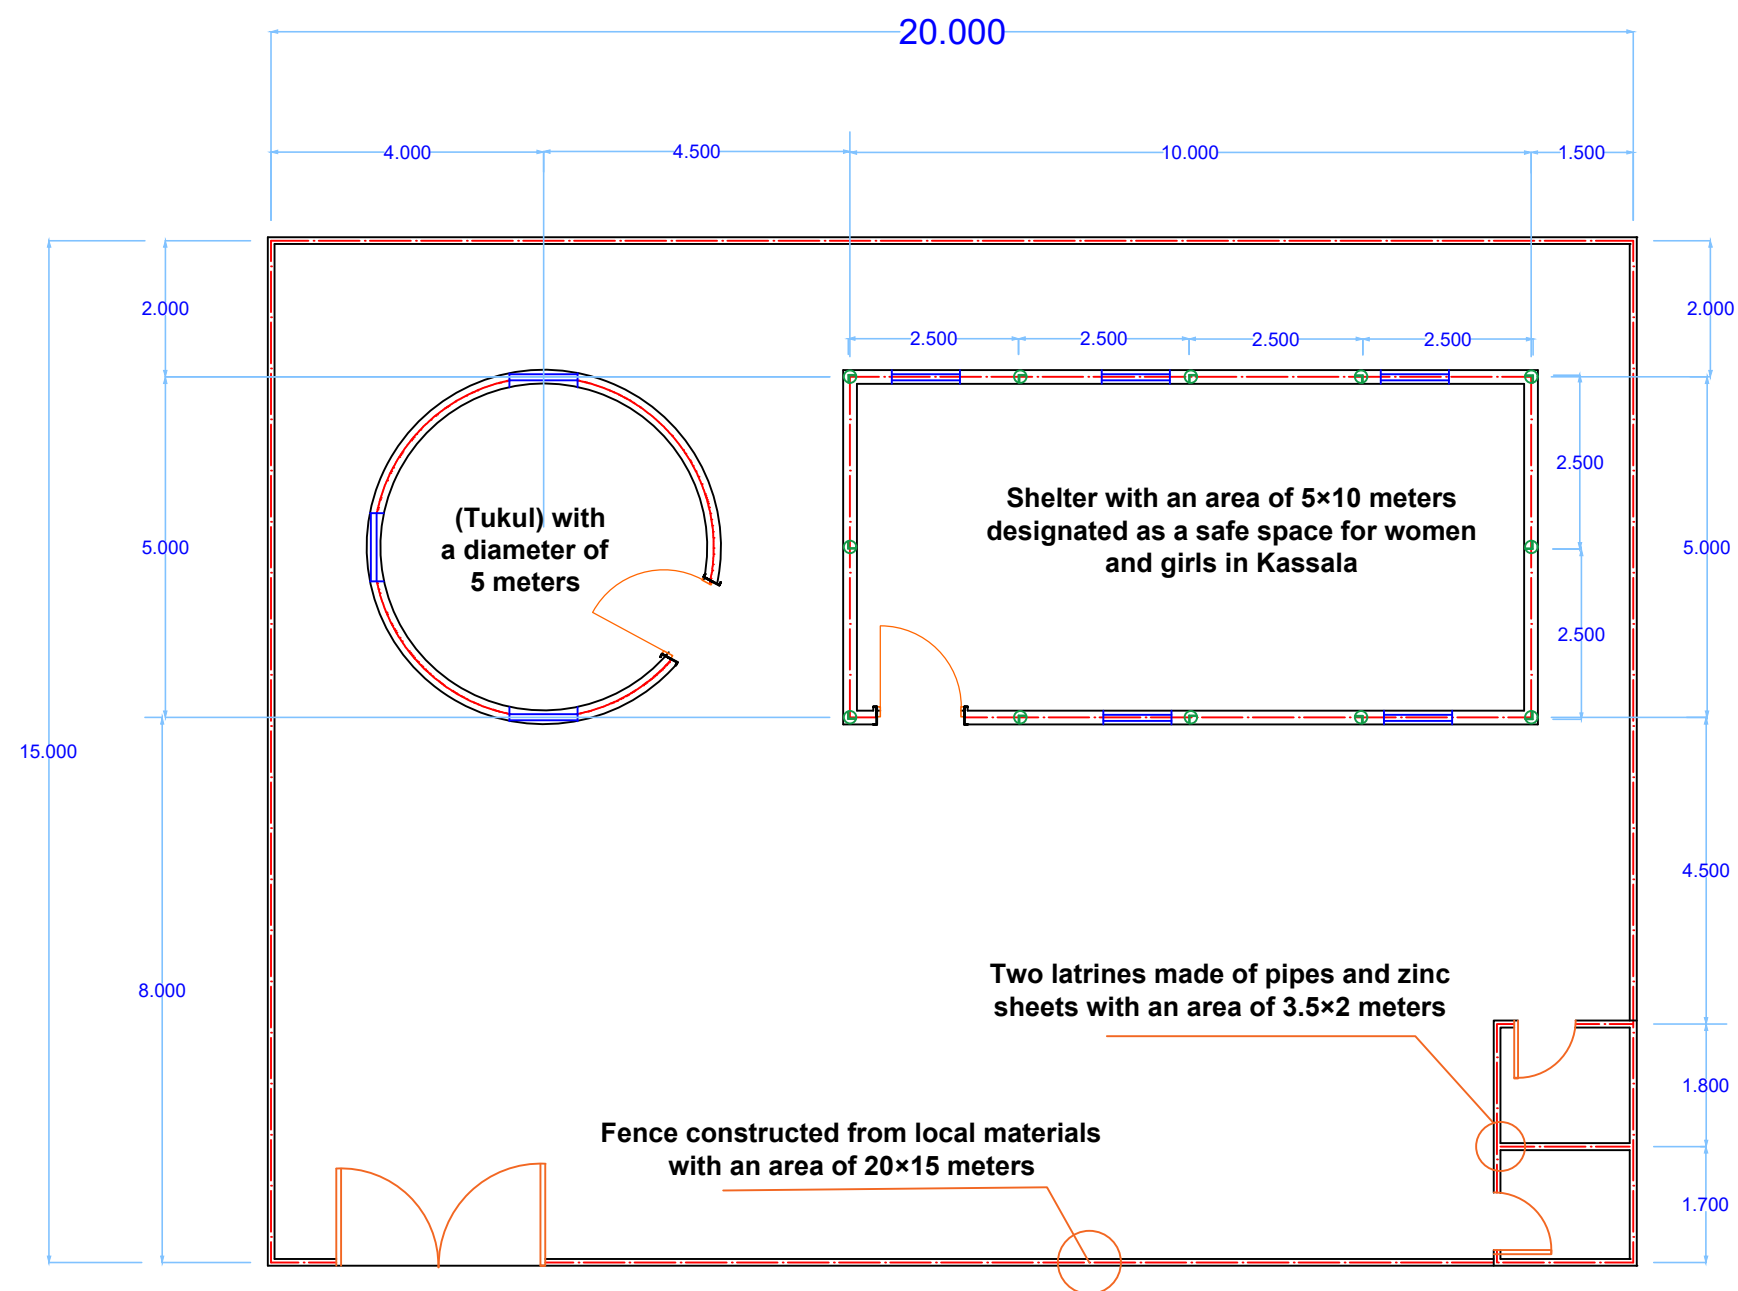


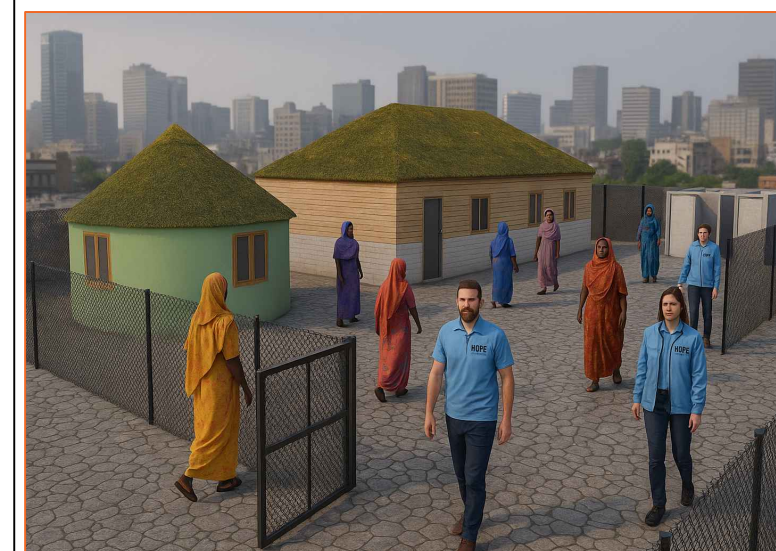

Sketch of a floor plan for a safe space building for women and girls in Kassala

**Note:**  
The sketch has been prepared based on the specified requirements, the attached drawings, and NCA standards  
All dimensions are in millimeters

**NORTH**

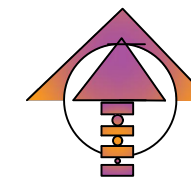

**HOPE in partnership with NCA**

Sketch of a floor plan for a safe space building for women and girls in Kassala

**Eng: MUOSAB KHALED SAEED 0120023522**

**Senior Procurement & Operation Officer**

| Location | scale | date      |
|----------|-------|-----------|
| kassala  | 1:100 | Oct /2025 |