


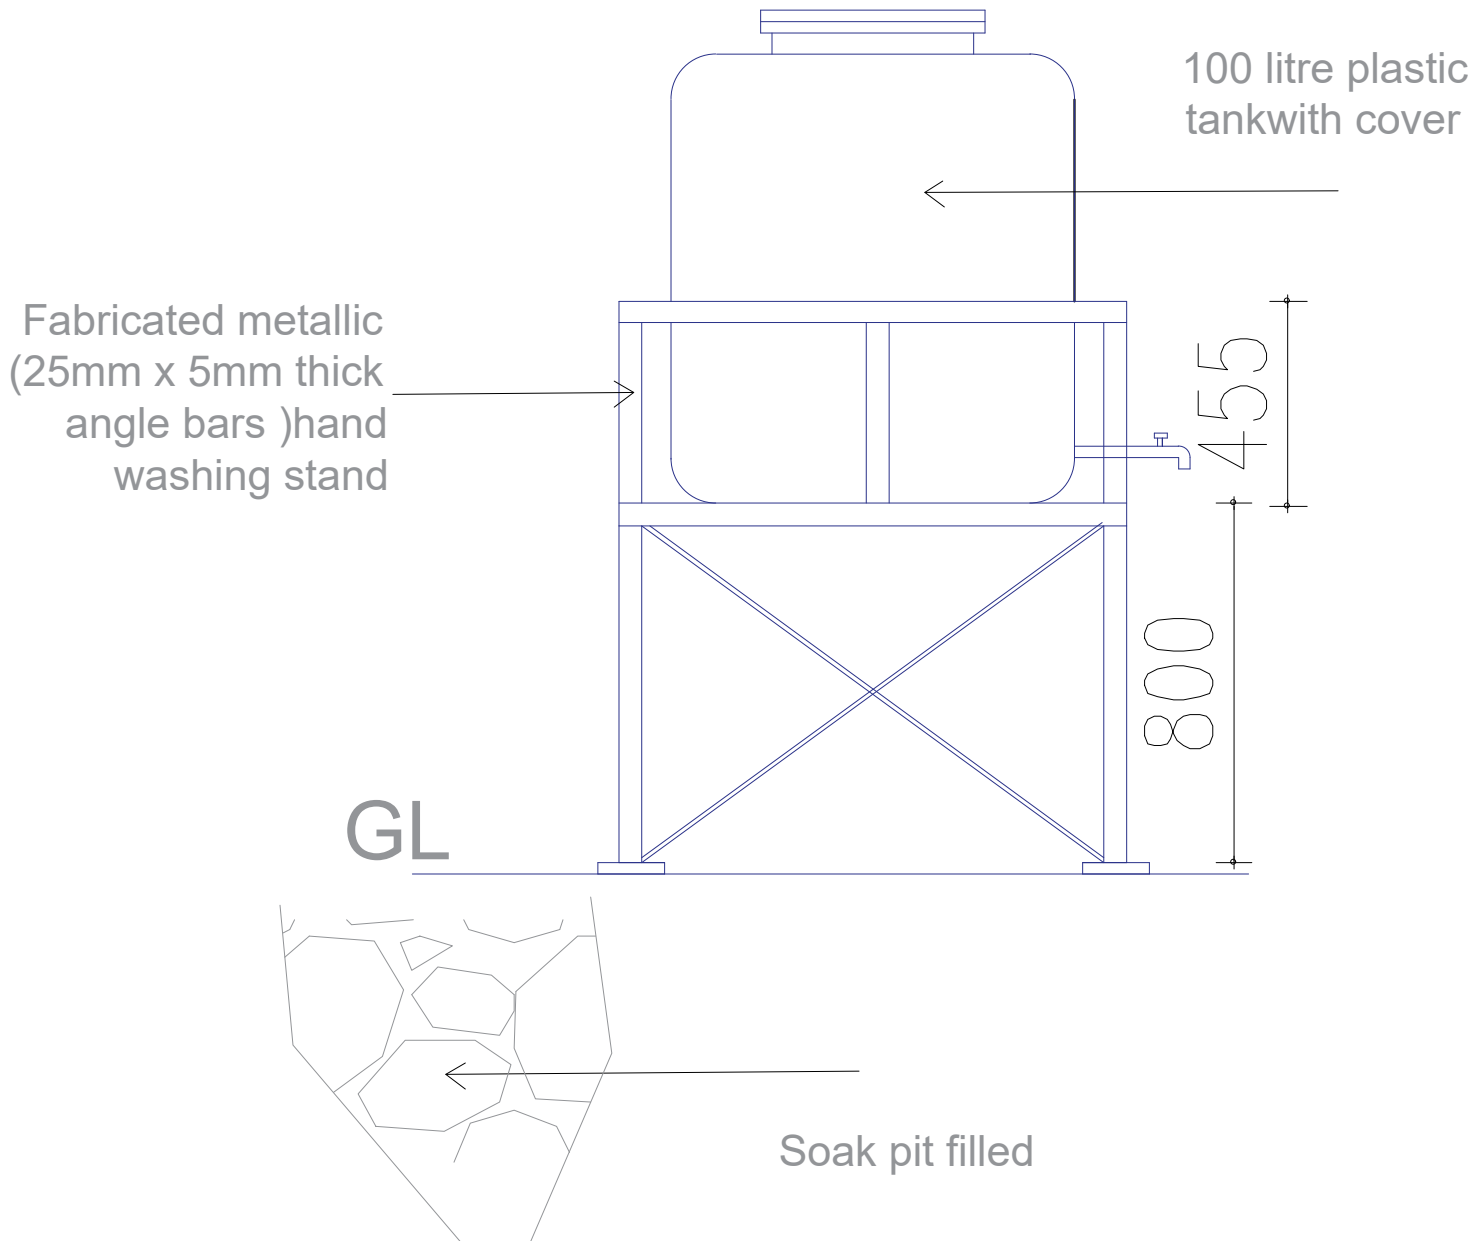

<u>Project Name:</u> Proposed Hand washing Facility	<u>Location:</u> Ged - State	<u>Drawn By:</u> WASH & Infrastructure Team -DRC Sudan	<u>Checked&Approved.</u> <u>by :</u> Infrastructure Technical Coordinator	<u>Date:</u> March/2024
---	--	---	---	-----------------------------------