


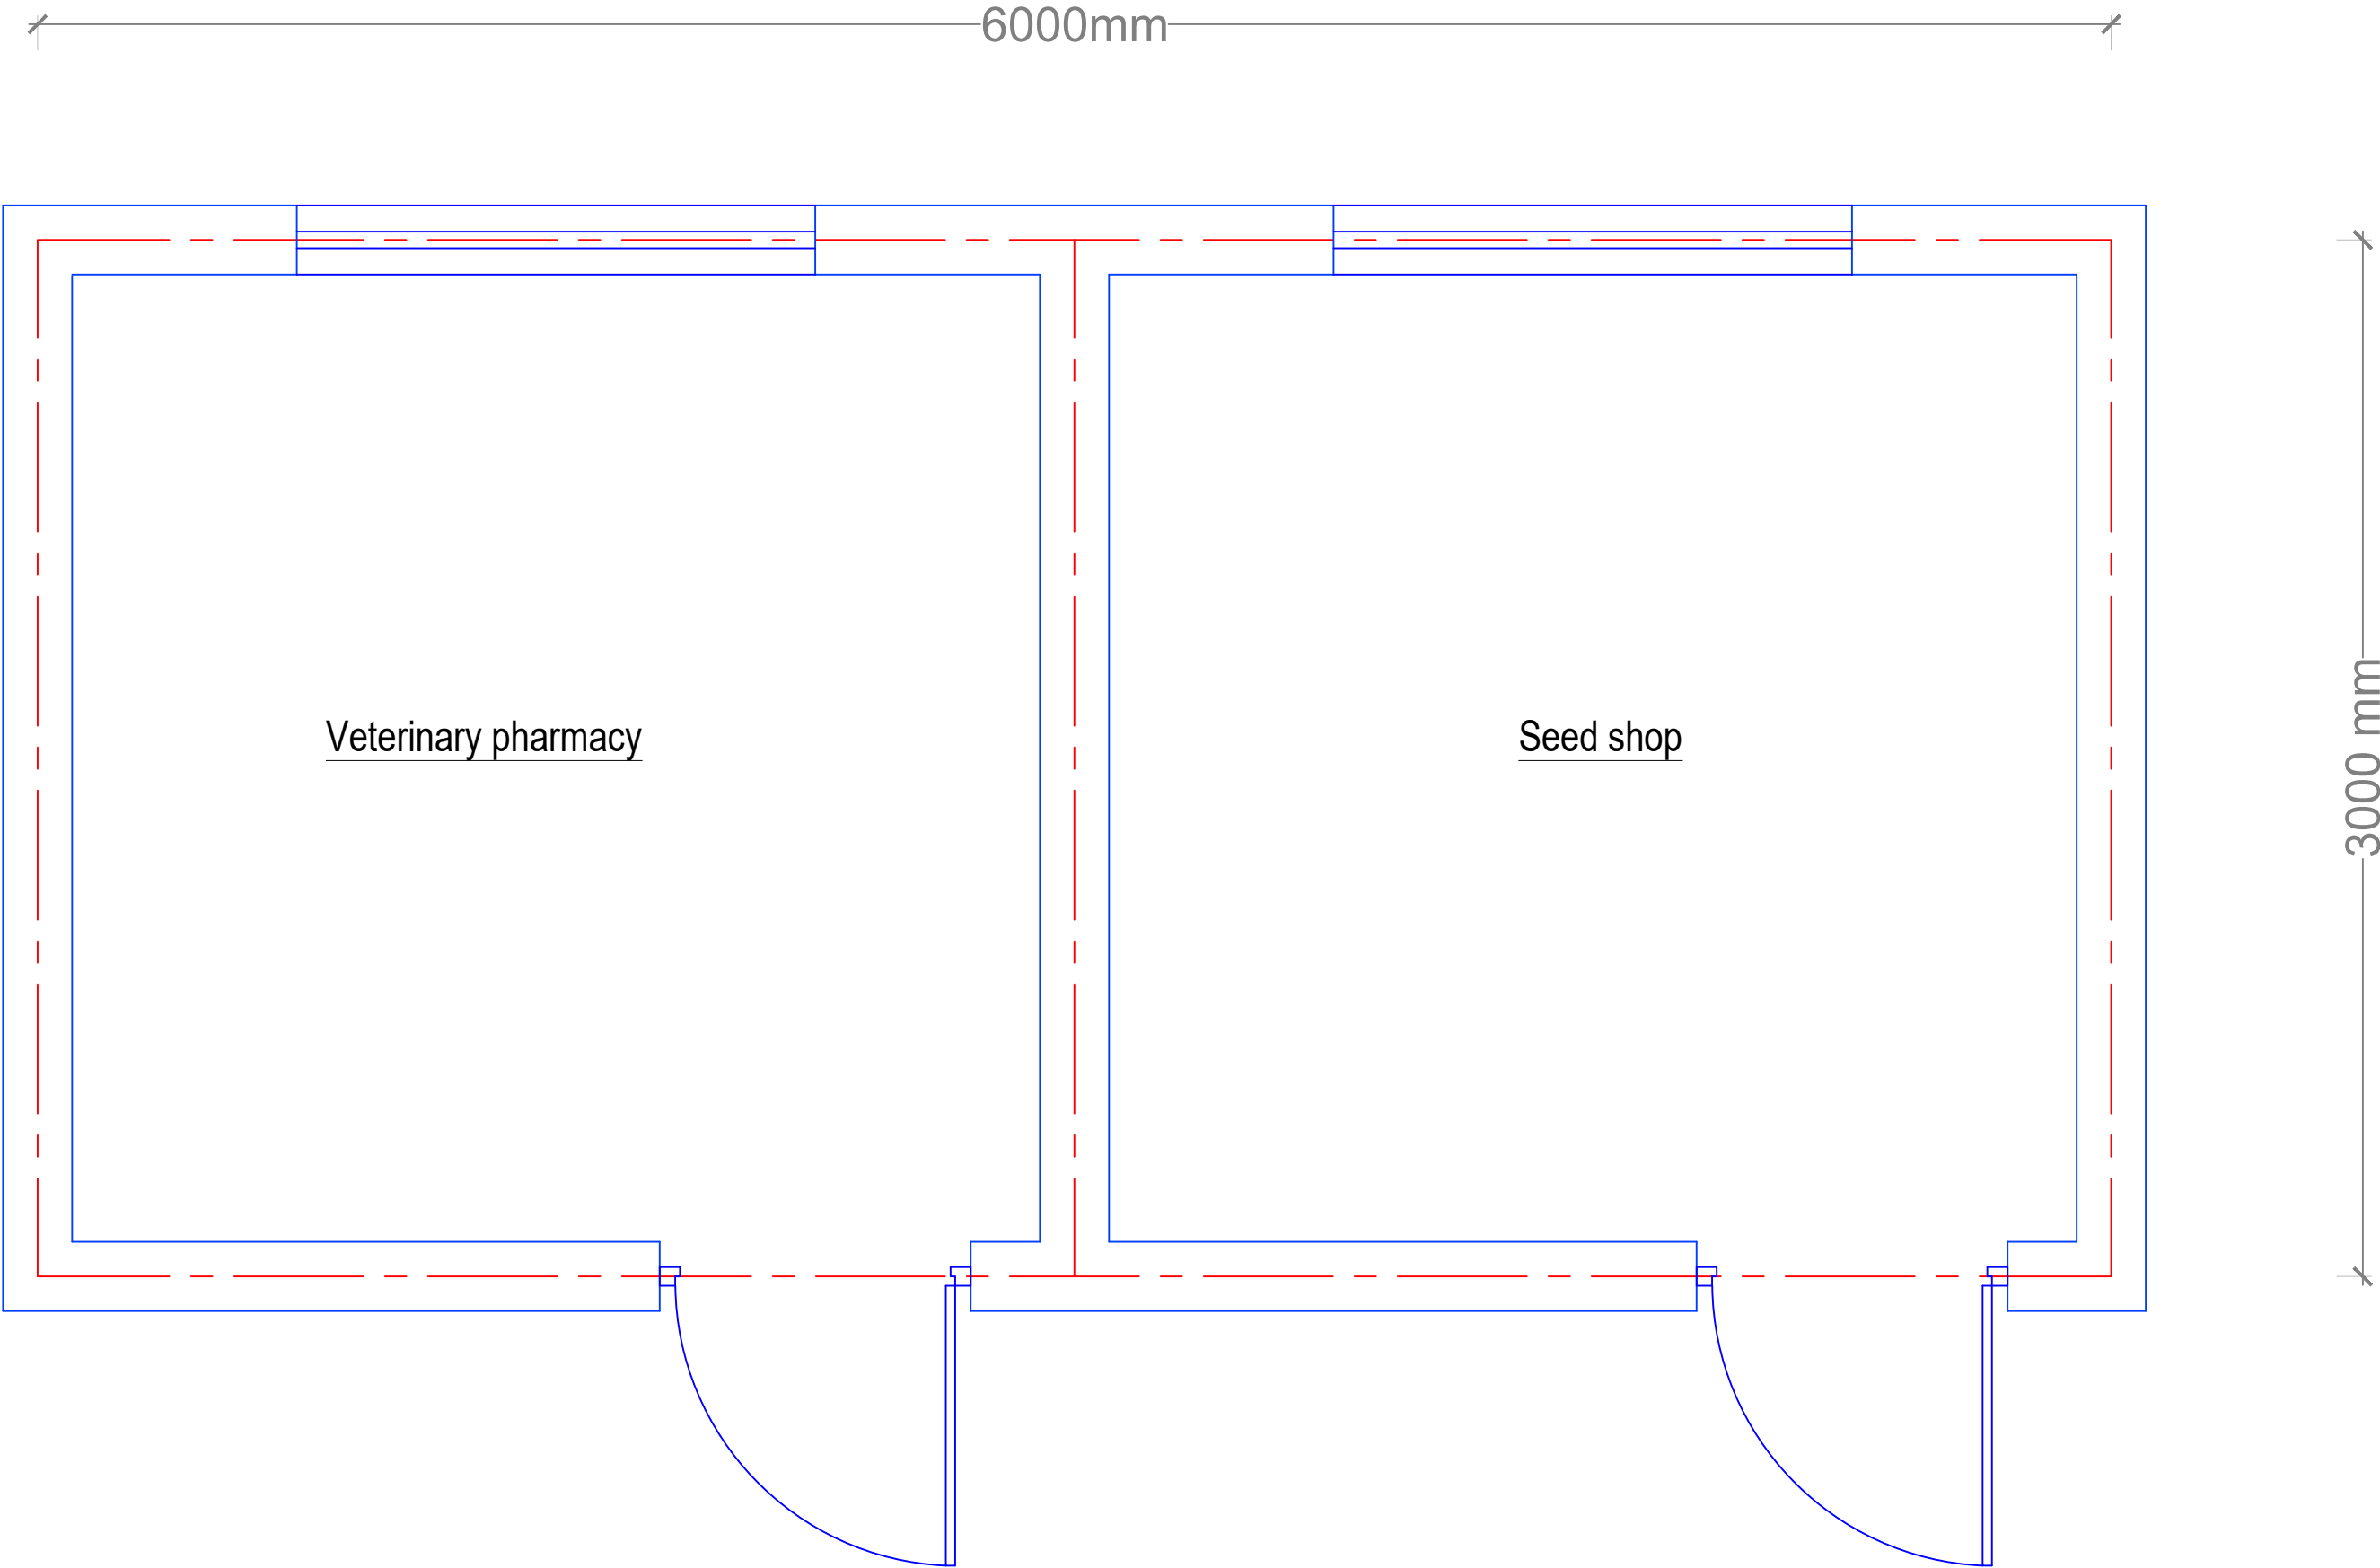

GENERAL NOTES

1- All Dimensions are in Millimeters unless otherwise stated.

2- The drawings included are just schematic representation of the works, and the Contractor shall prepare shop drawings detailing the works, specifications, sizes and locations including the method statement for approval of the UNOPS site Engineer in the course of renovation of the project

KEY PLAN

		Drawn	Chkd.

4		
3		
2		
1		
0		


No.	Description:	Date
-----	--------------	------

Revisions

PROJECT TITLE:

UNOPS

DONOR:

 

IMPLEMENTED BY:



Drawing Title:

Sales point -layout

Project Code.	Date: 13 Oct 2025	N
Designed & Drawn By: Tasabeeh Abdalla	Chk. By: Amal Ibrahim	
Org.Sheet Size: A2	Scale: N.TS	
Award Code :	DWG. NO	Rev. No. 0