


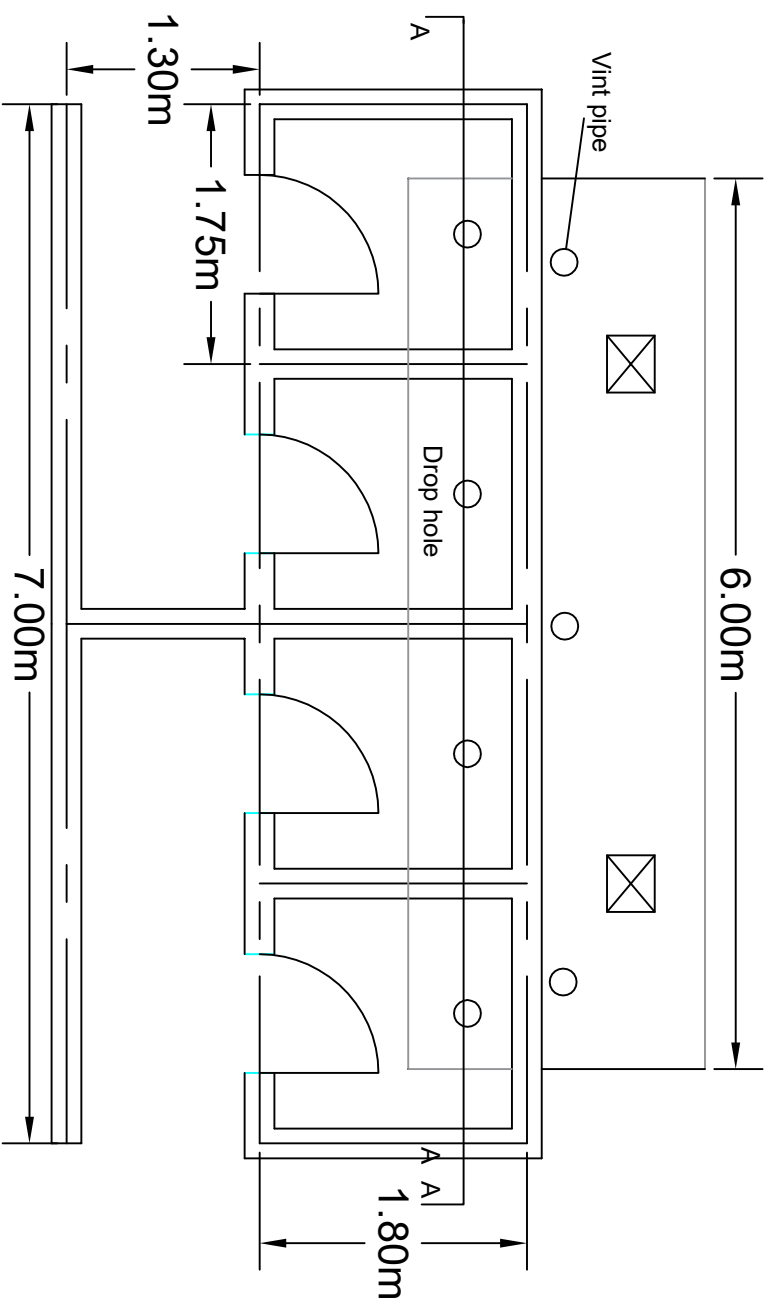


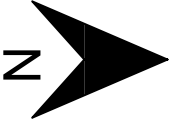


Latrine Plan Section Details

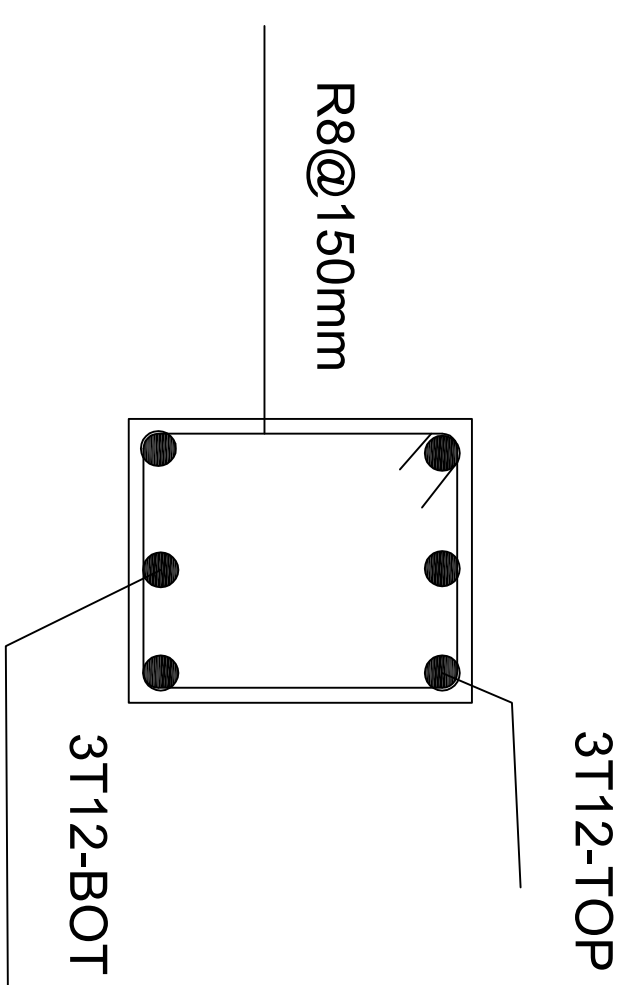

30cm*30cm Beam Section

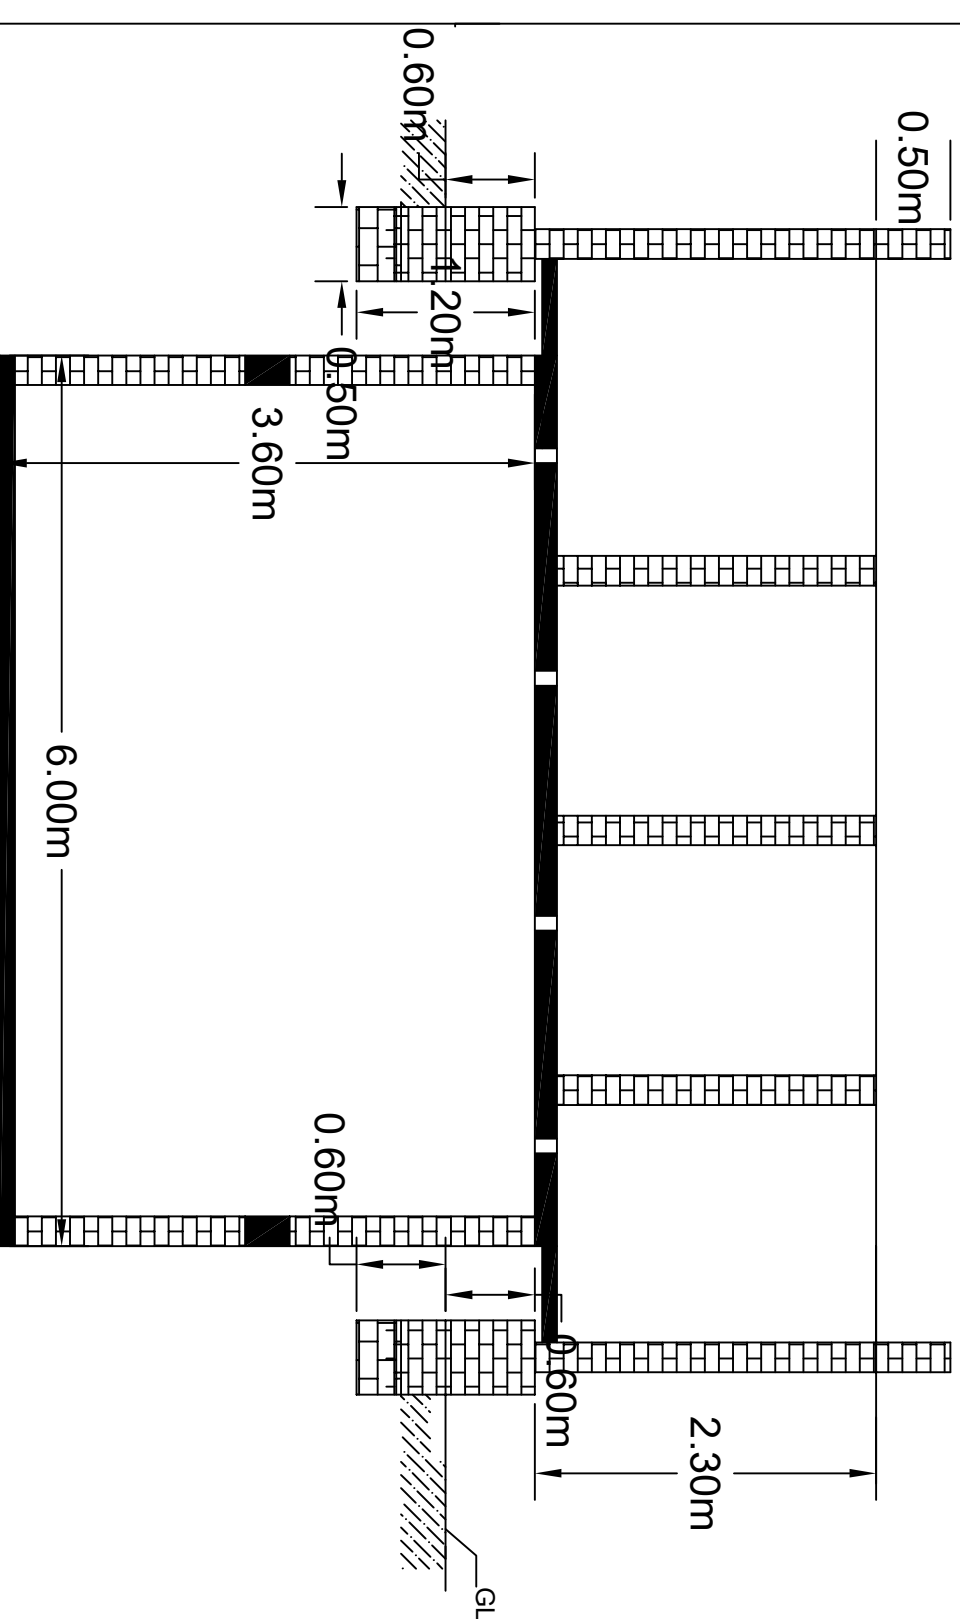

A-A Latrine cross section details

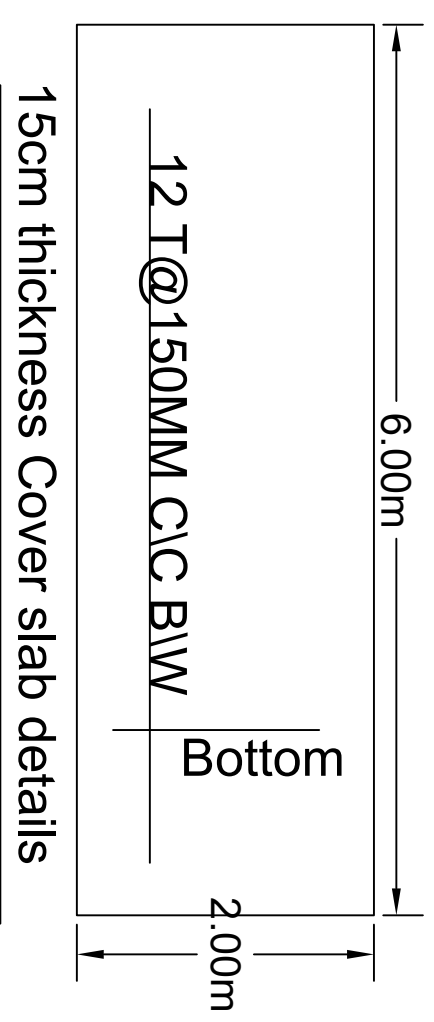

15cm thickness Cover slab details

Drawn by:	Safa Doudi
Project No:	SDFM2604
Drawing:	Latrine details
Owner:	NRC
Scale:	1:1
Date:	23/7/2023