


Boom barrier gate

Project Name
 UNHCR field office in tunaydba refugees
 TOTAL CAMP AREA IS 2500M²

plan
 Drawn Scale: 1 : 300



Sheet No:
 A102

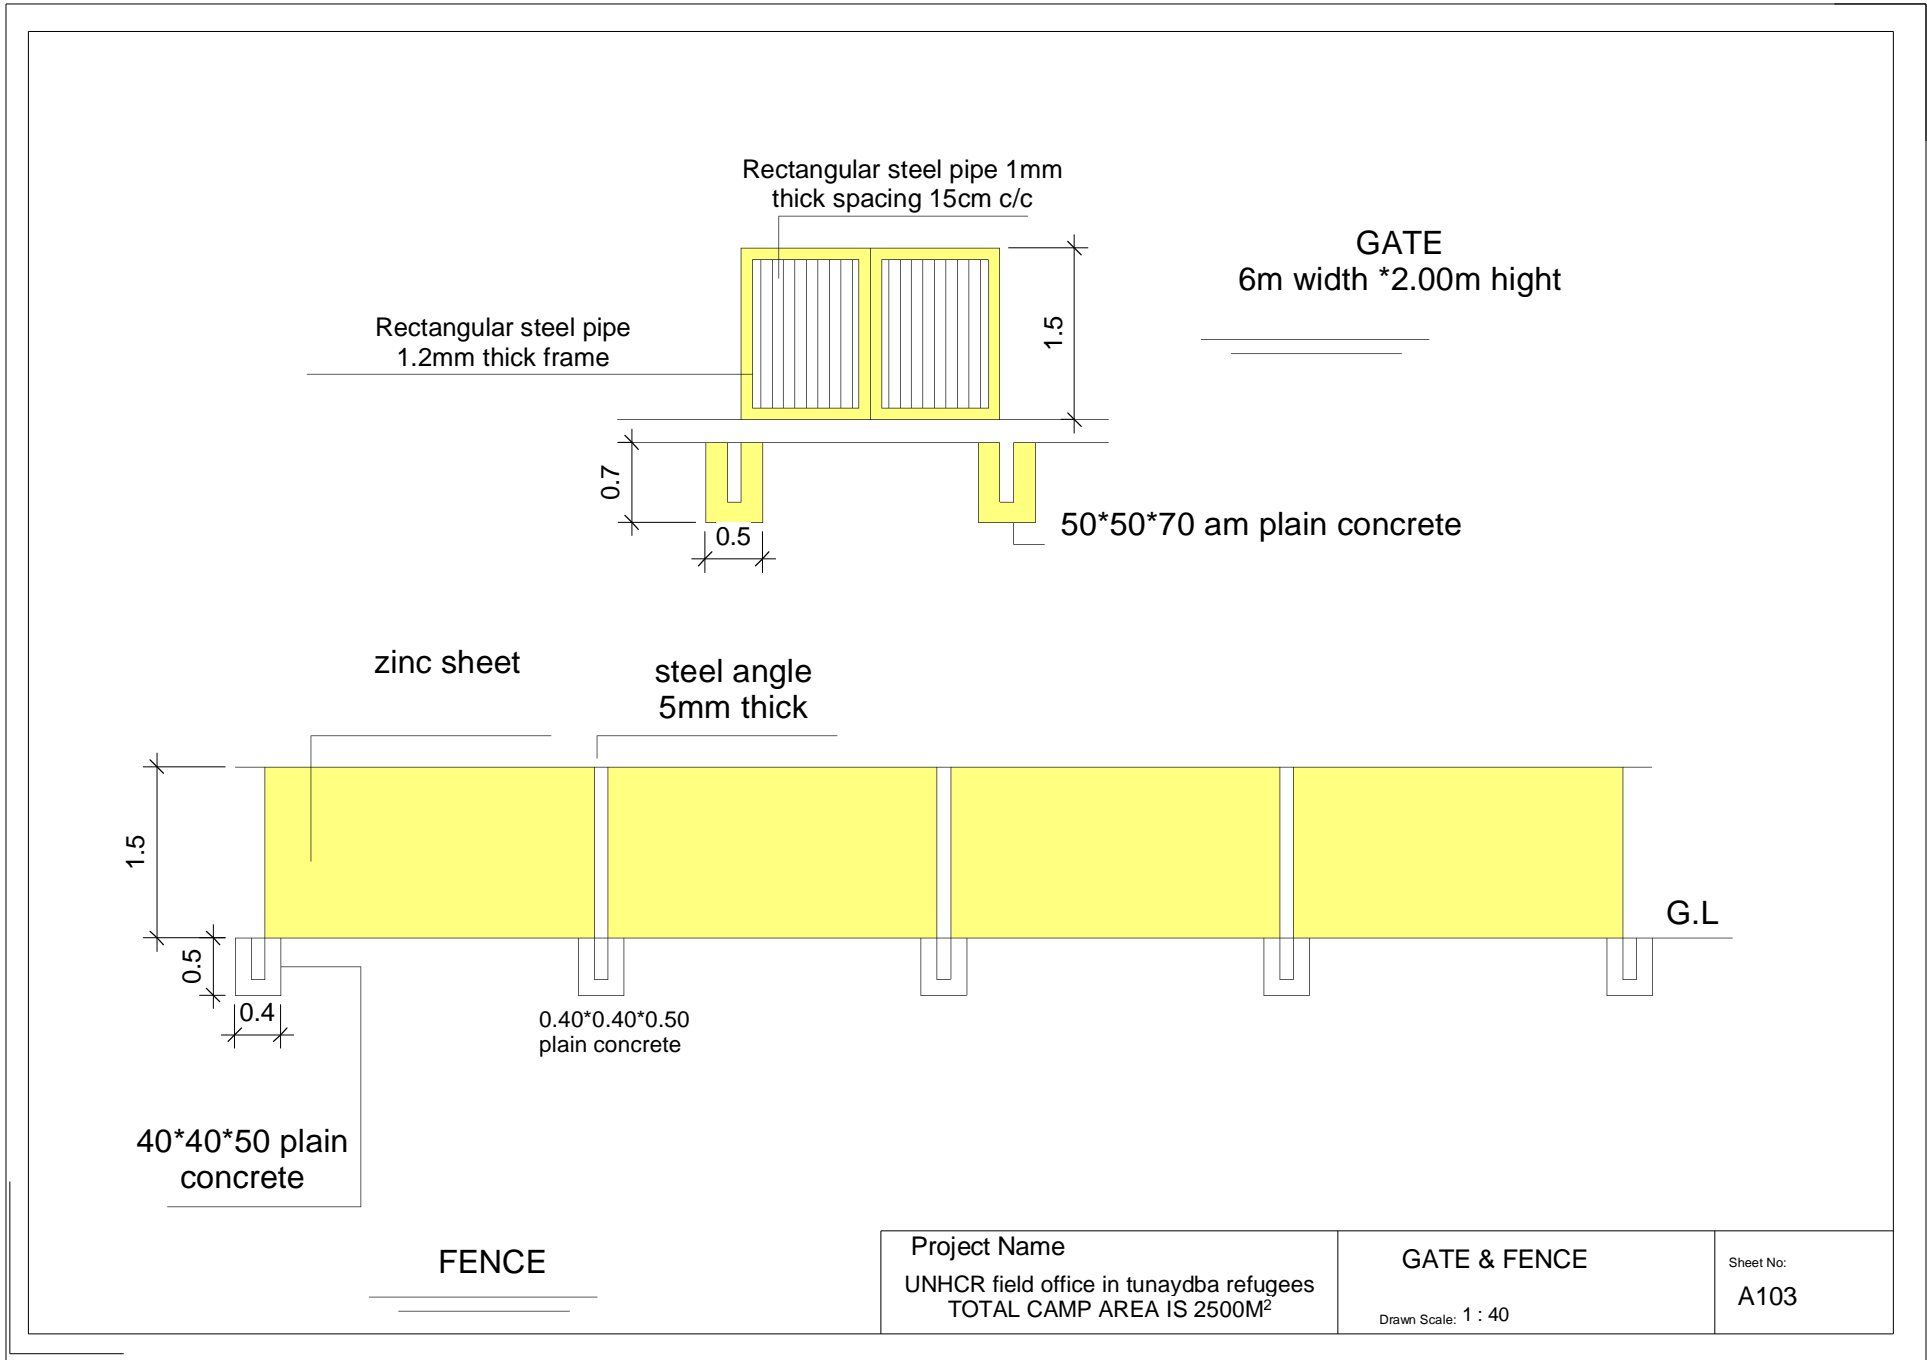

Project Name
 UNHCR field office in tunaydba refugees
 TOTAL CAMP AREA IS 2500M²

GATE & FENCE
 Drawn Scale: 1 : 40

Sheet No:
 A103

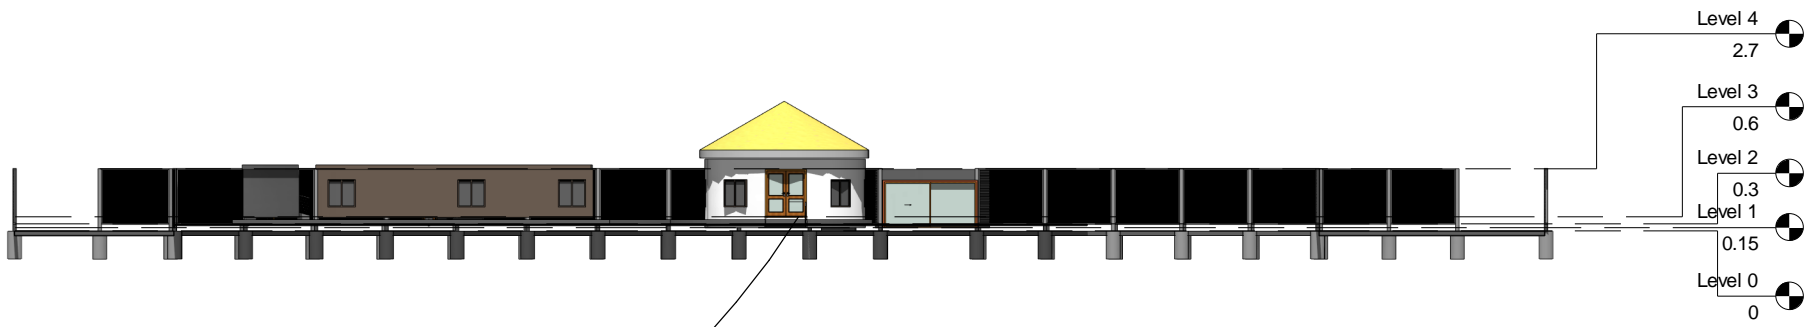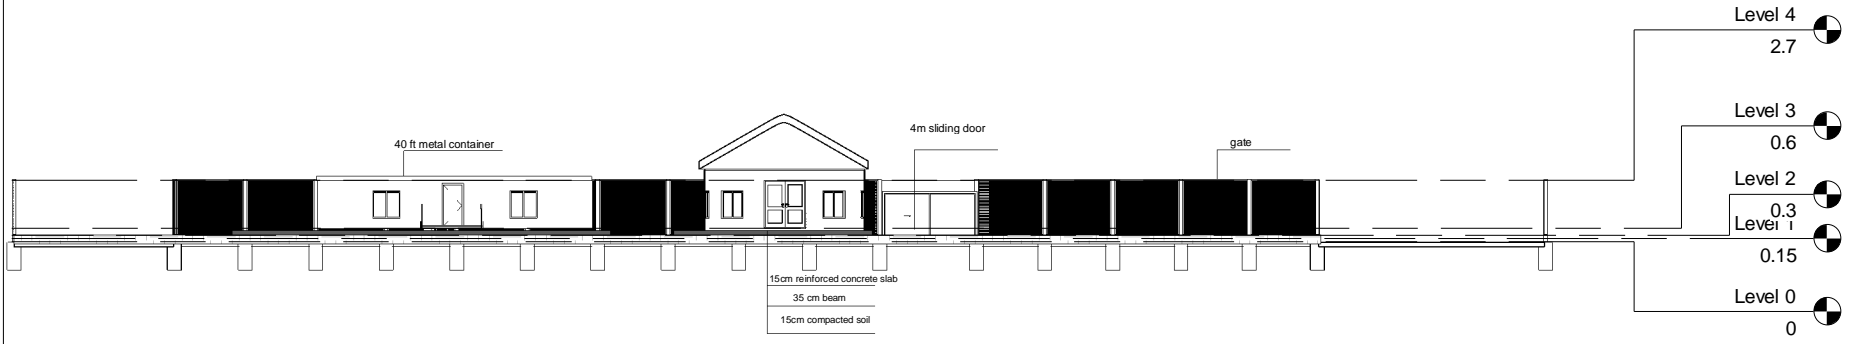

<p>Project Name UNHCR field office in tunaydba refugees TOTAL CAMP AREA IS 2500M²</p>	<p>Unnamed Drawn Scale: 1 : 200</p>	<p>Sheet No: A104</p>
--	--	------------------------------------