

fly screen

∅ 4" UPVC vent  
400 long

local materials  
Hassir  
Bamboo 4m length  
Jute sack for privacy  
Kope

40x40 manhole  
w. 50x50 concrete hatch

Top slab 8cm reinforcing  
R8mm@15 c.c

one Brick wall

riset footpads

C.R

490cm

400


292cm

150 cm

270cm  
300cm



section

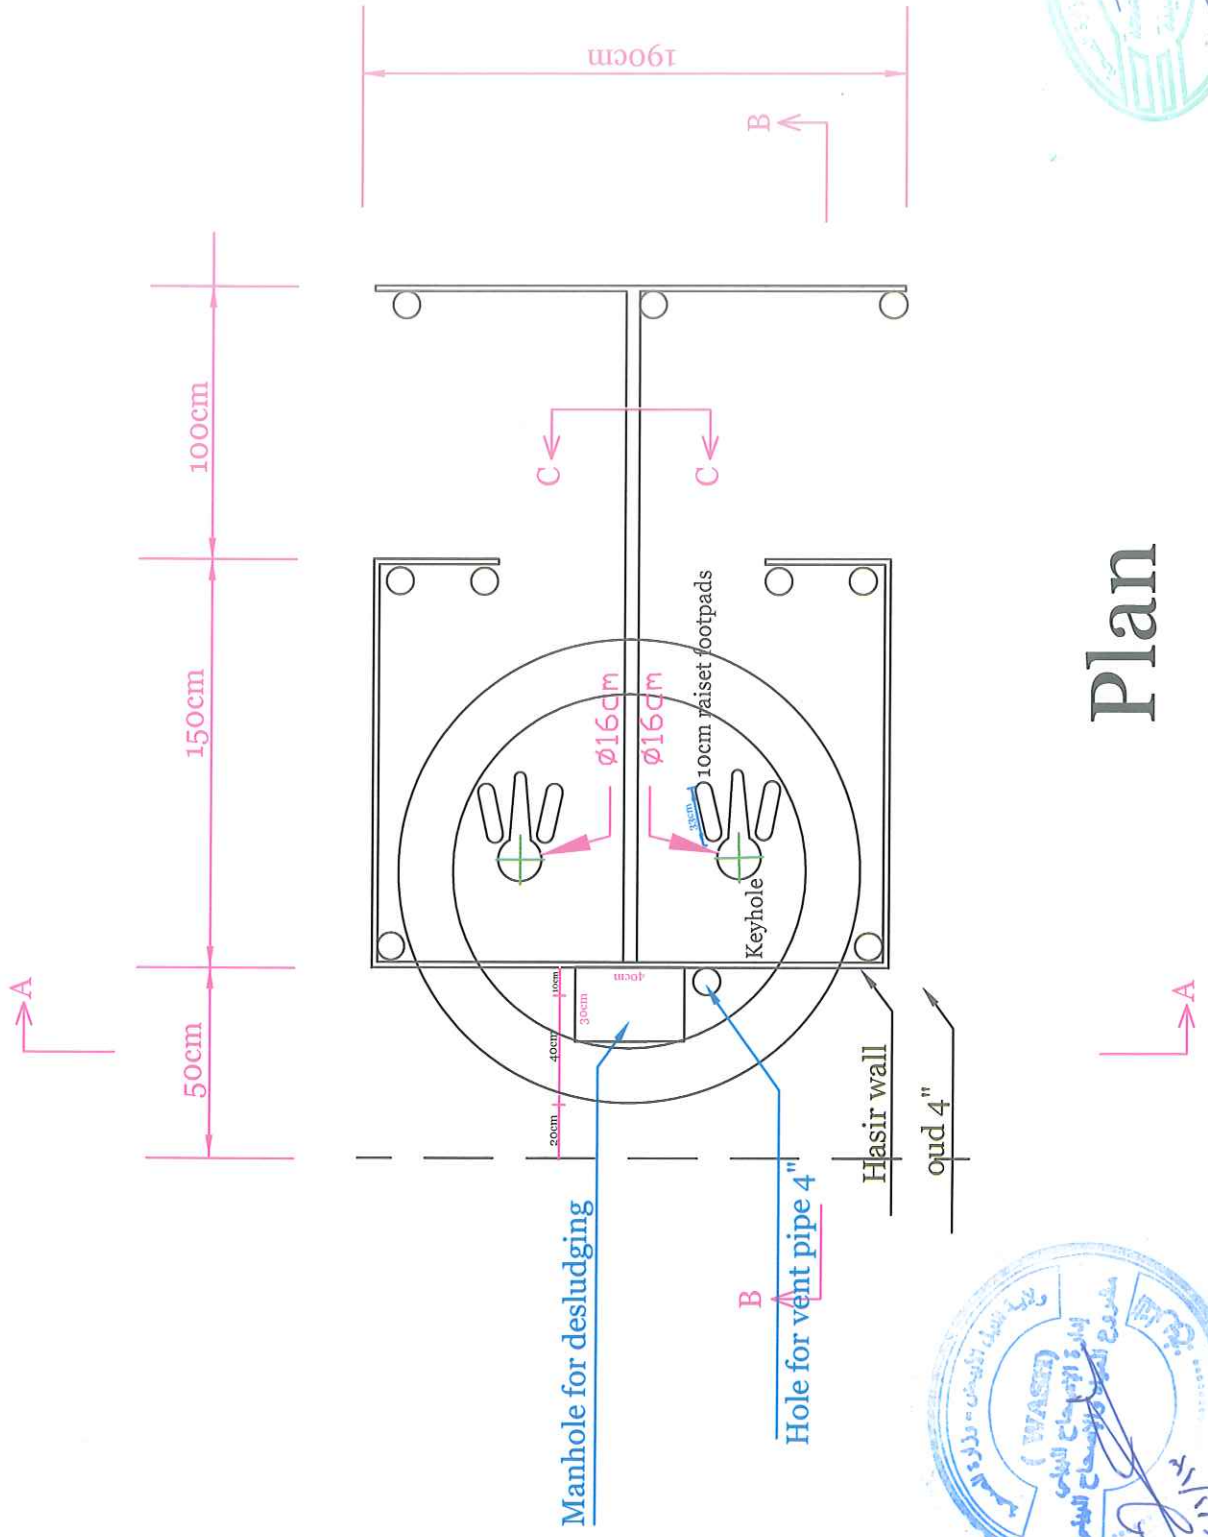

# Plan

