

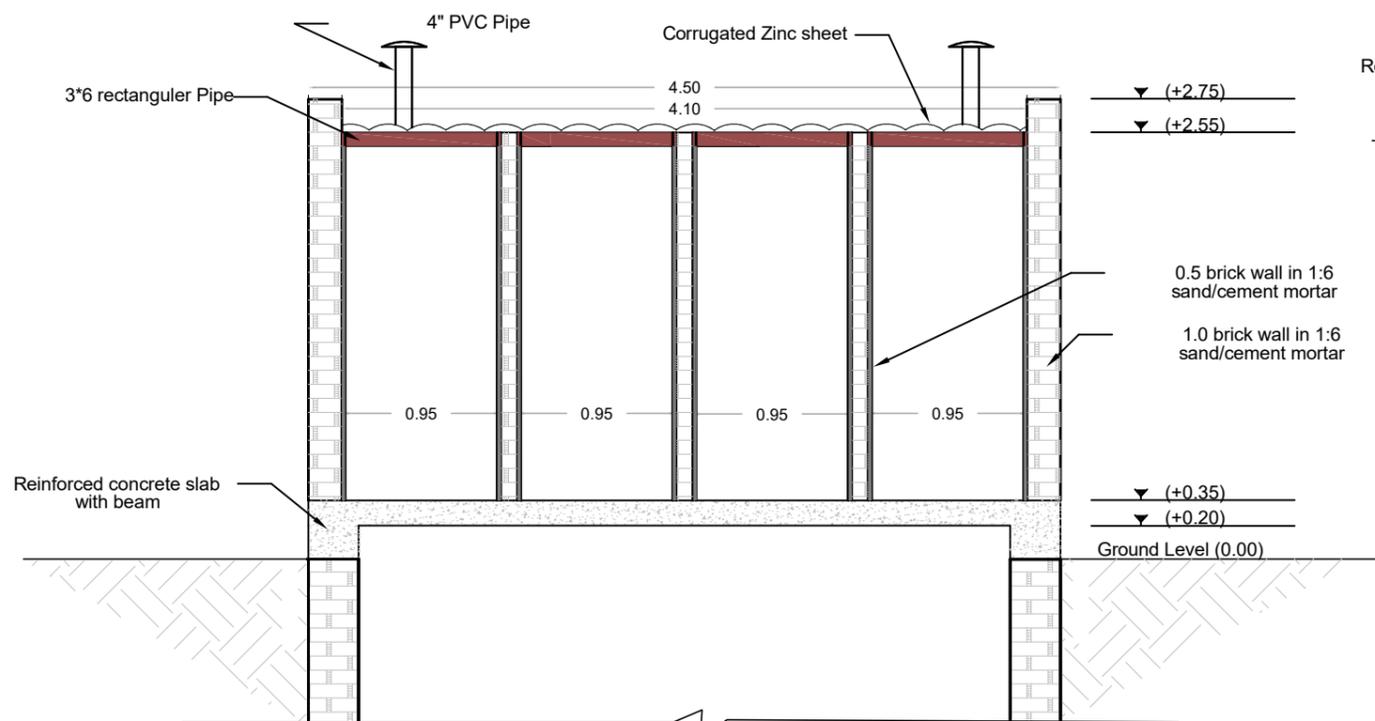




General Plan detail at (1-1)
Scale: 1:40

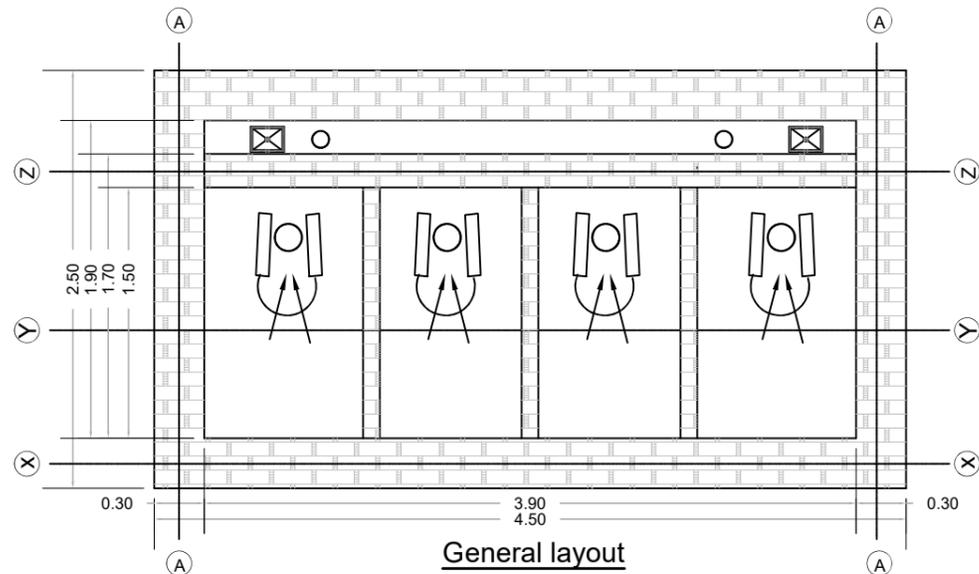

Section detail at (Y-Y) top
Scale: 1:40

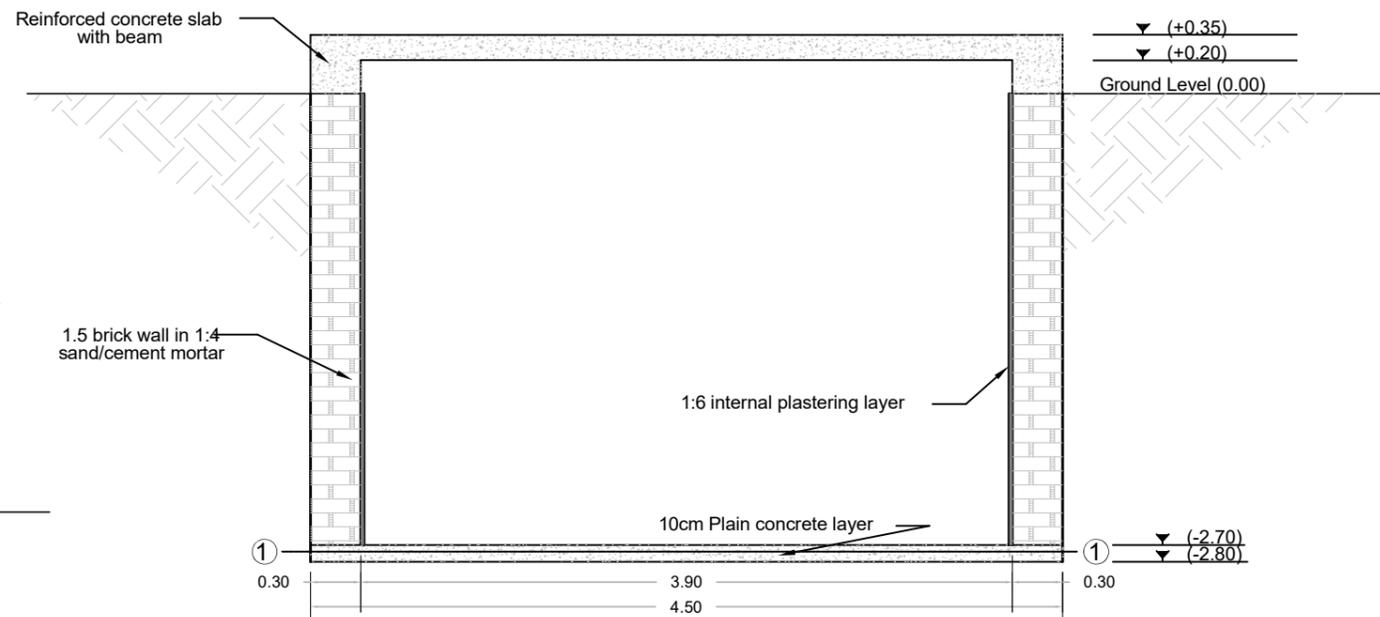

Section detail at (x-x) bottom
Scale: 1:40

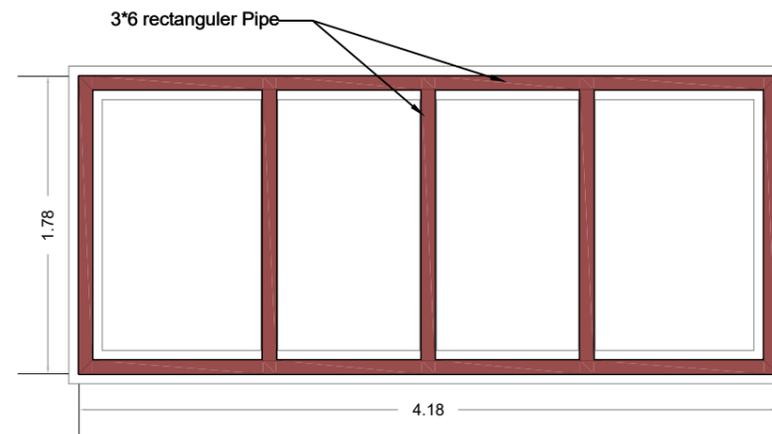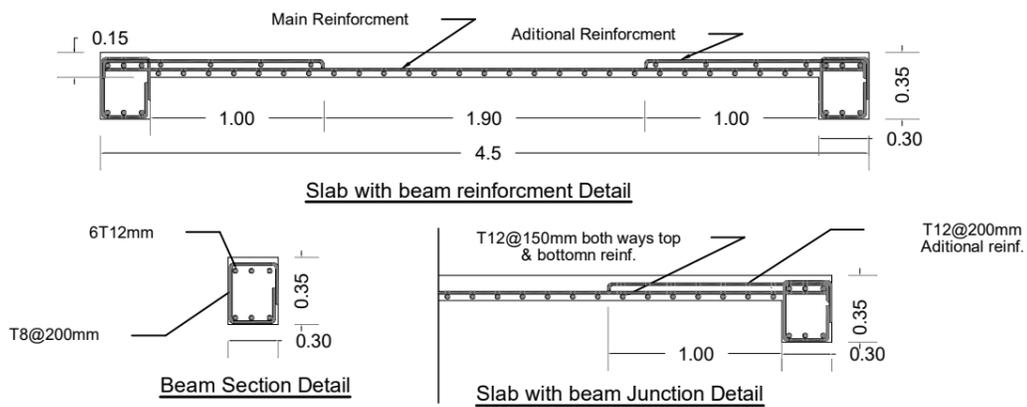

Roof frame detail plan
Scale: 1:40

Norwegian Refugee Council

Project Title
Construction of communal latrine blocks

Project Location:
Eljabalain locality - White Nile State

Designed by: Mohammed Mahmoud


Issue Date: July 2022

General Plans and section


Sheet No: 01

REVISION -1




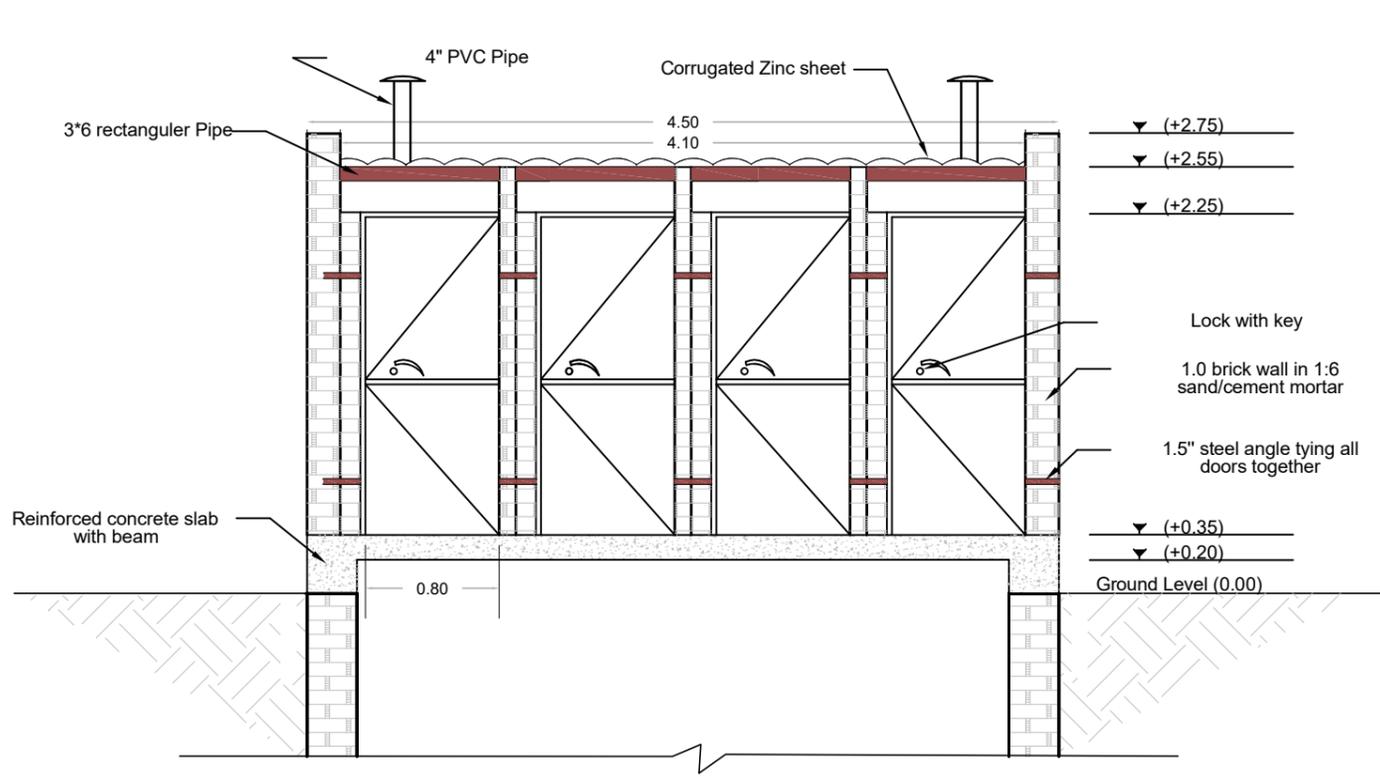


Typical section of super structure at (x-x)
Scale: 1:40

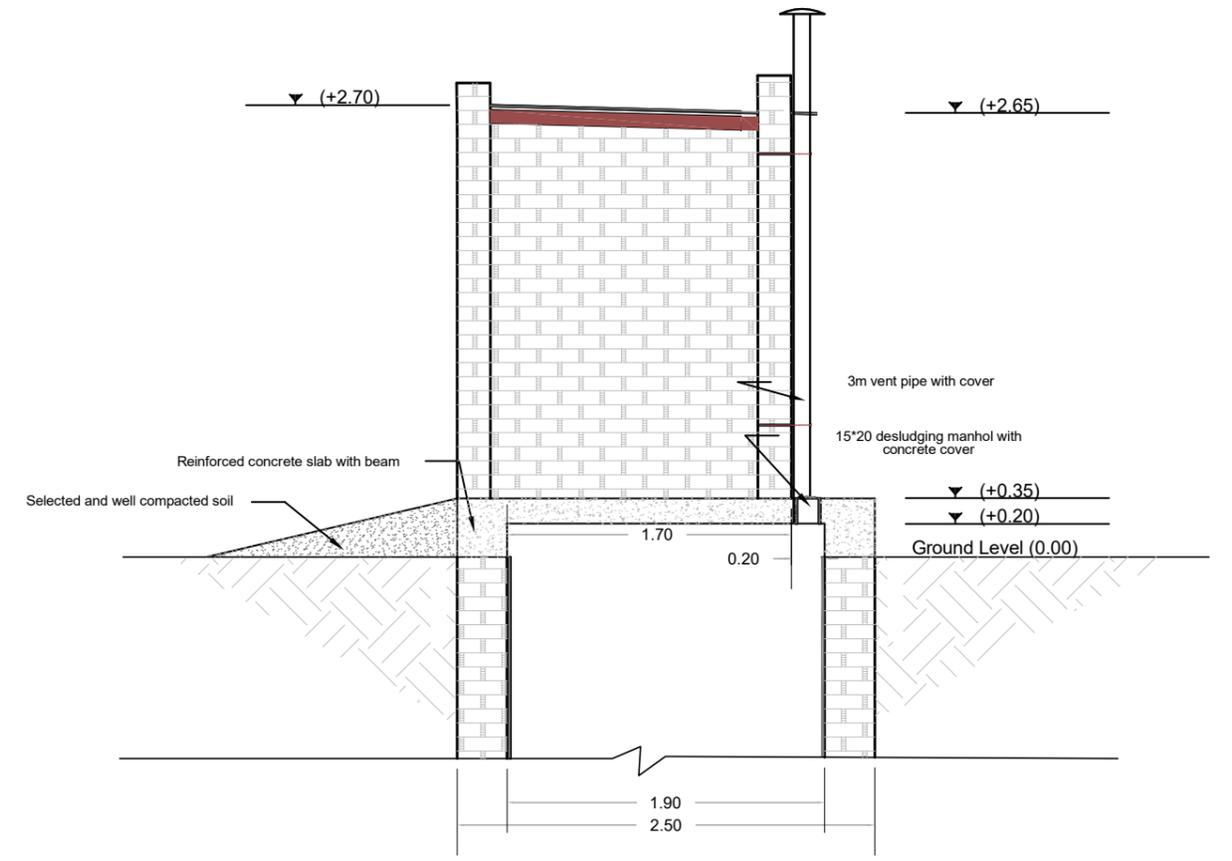

Typical section of super structure detail at (A-A)
Scale: 1:40

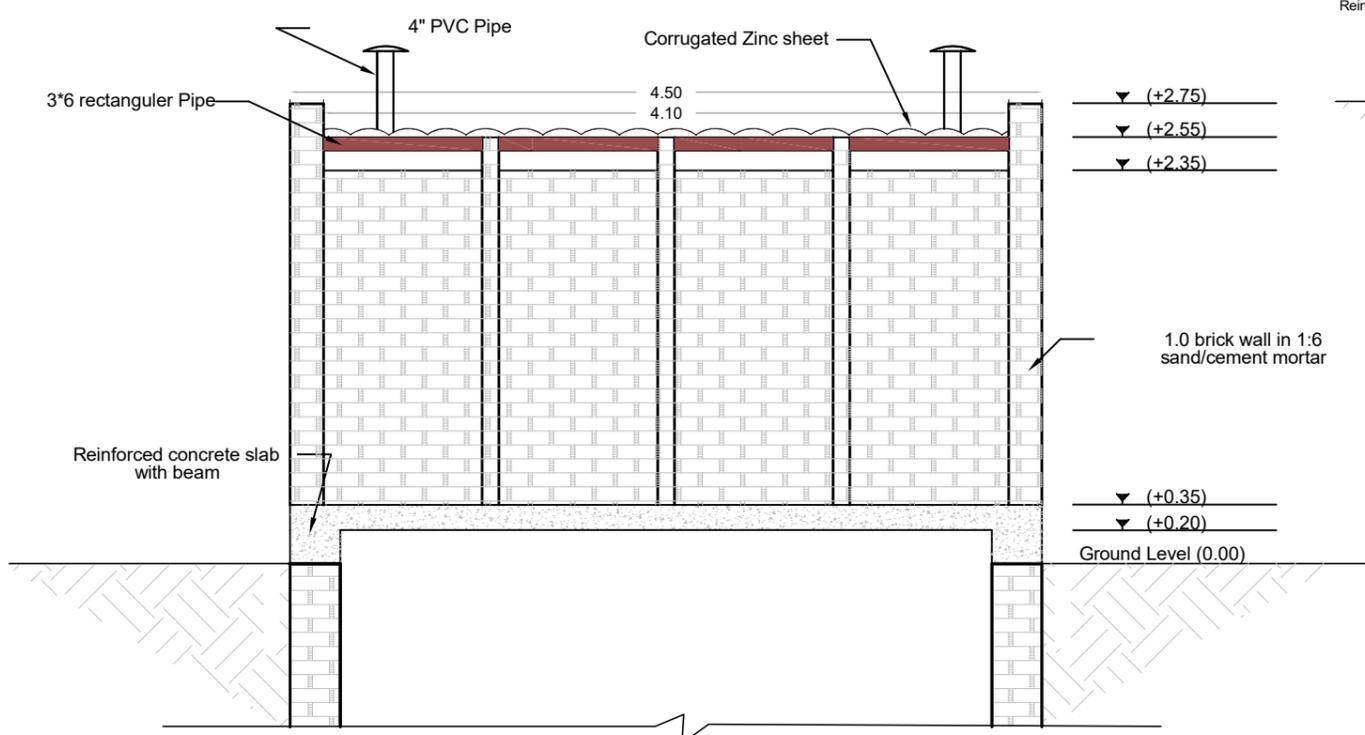

Typical section of super structure at (z-z)
Scale: 1:40

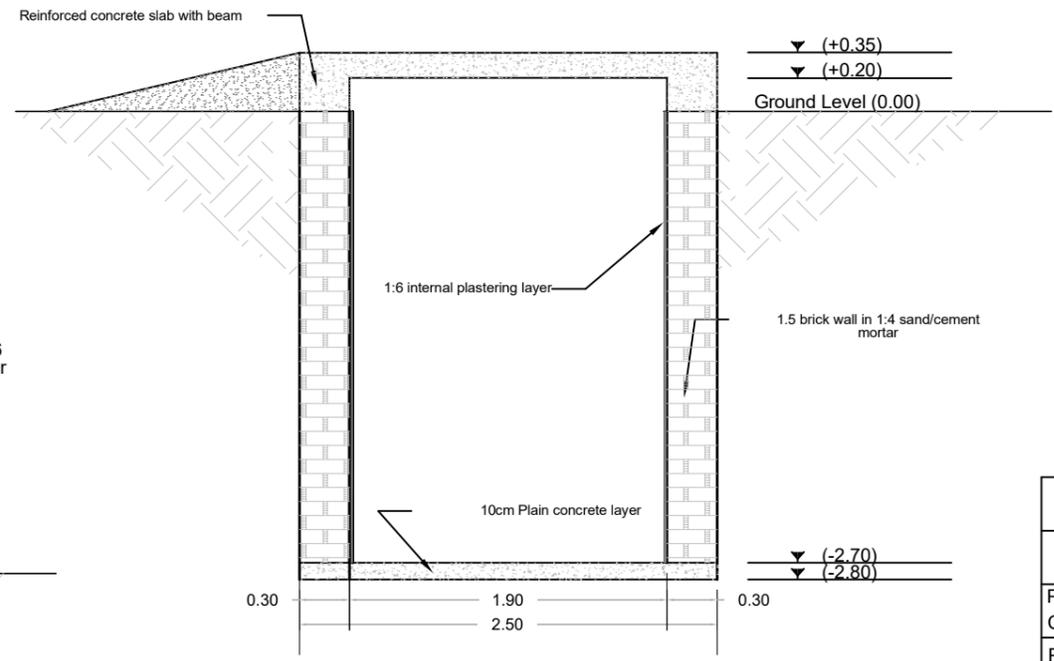

Typical section of sub-surface structure detail at (A-A)
Scale: 1:40

Norwegian Refugee Council	
Project Title Construction of communal latrine blocks	
Project Location: Eljabalain locality - White Nile State	
Designed by: Mohammed Mahmoud	
Issue Date: July 2022	
Sections and Details	
Sheet No: 02	 NORWEGIAN REFUGEE COUNCIL
REVISION-1	