


Doors & Window

Symbole	Dimension / cm	
	Width	Hight
D1	300	240
W1	80	30

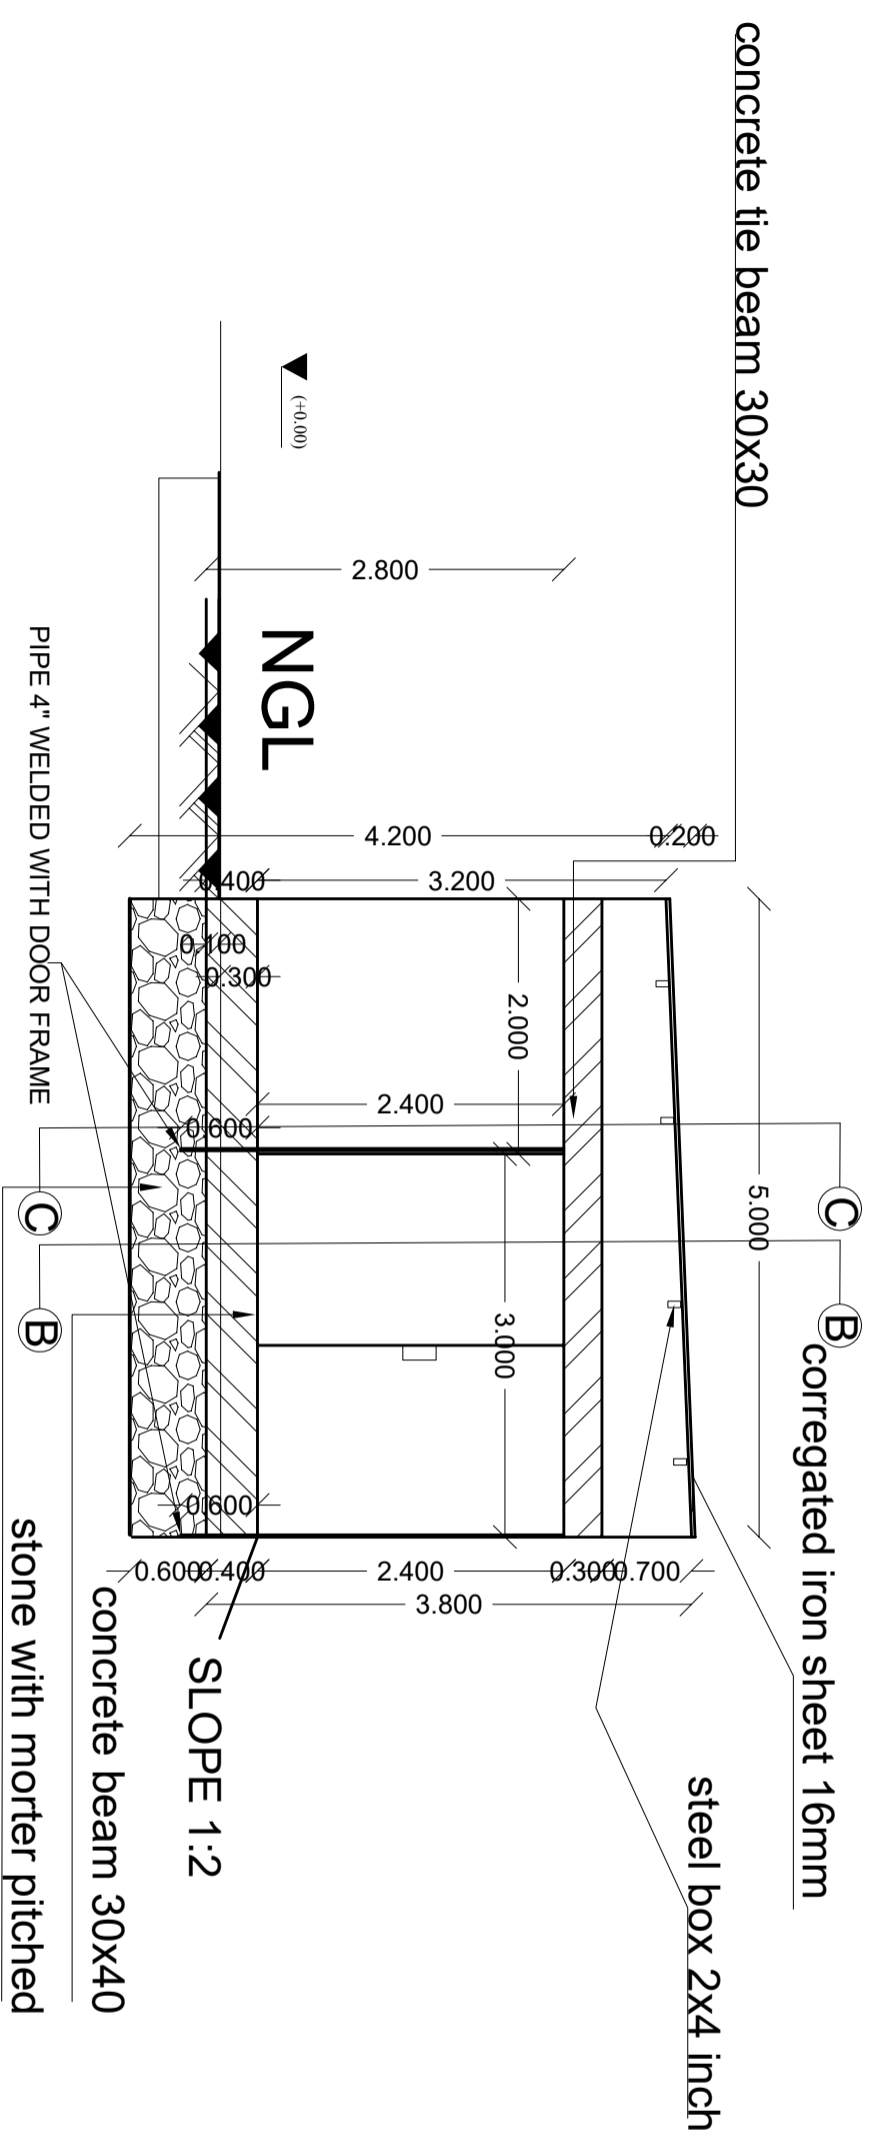

ROOF ELEVATION SLAB