


BHA

**Building Resilience In Communities Affected by Conflict And Crisis
(BRIDGE) Program Gadaref**


Upgrade hand pump into Mini Water yard

Solar System content:

- **Solar System Steel Stand**
- **Solar System Electrical Panel Distribution**

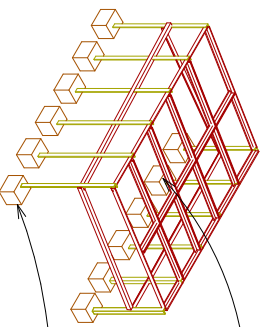


2" T DOUBLE ANGLE
CONCRETE MIX 1:3:4

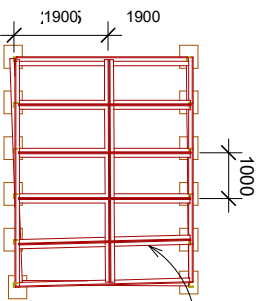


2" T DOUBLE ANGLE

1 {3D} SOLAR SYSTEM


2 PLAN FOR SOLAR SYSTEM
1 : 100

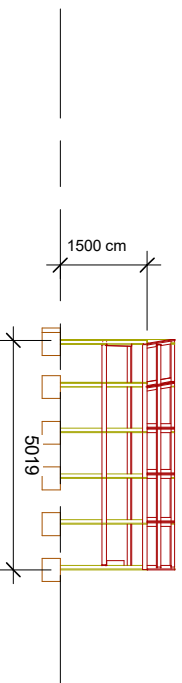


5 North SOLAR SYSTEM
1 : 100

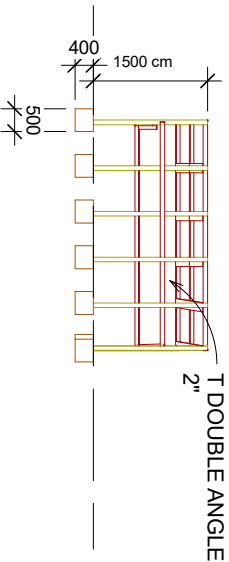


6 South SOLAR SYSTEM
1 : 100

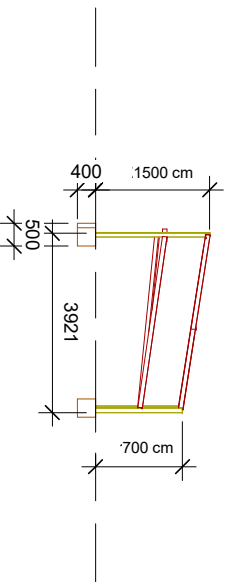

4 East SOLAR SYSTEM
1 : 100

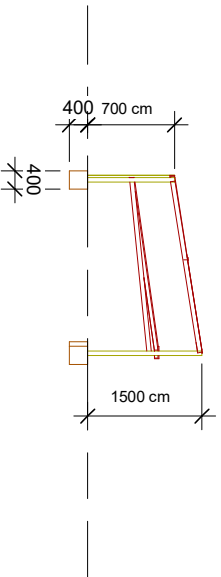


7 West SOLAR SYSTEM
1 : 100

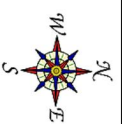

PROJECTM
:
MINI WATER YARD

NAME
SOLAR SYSTEM

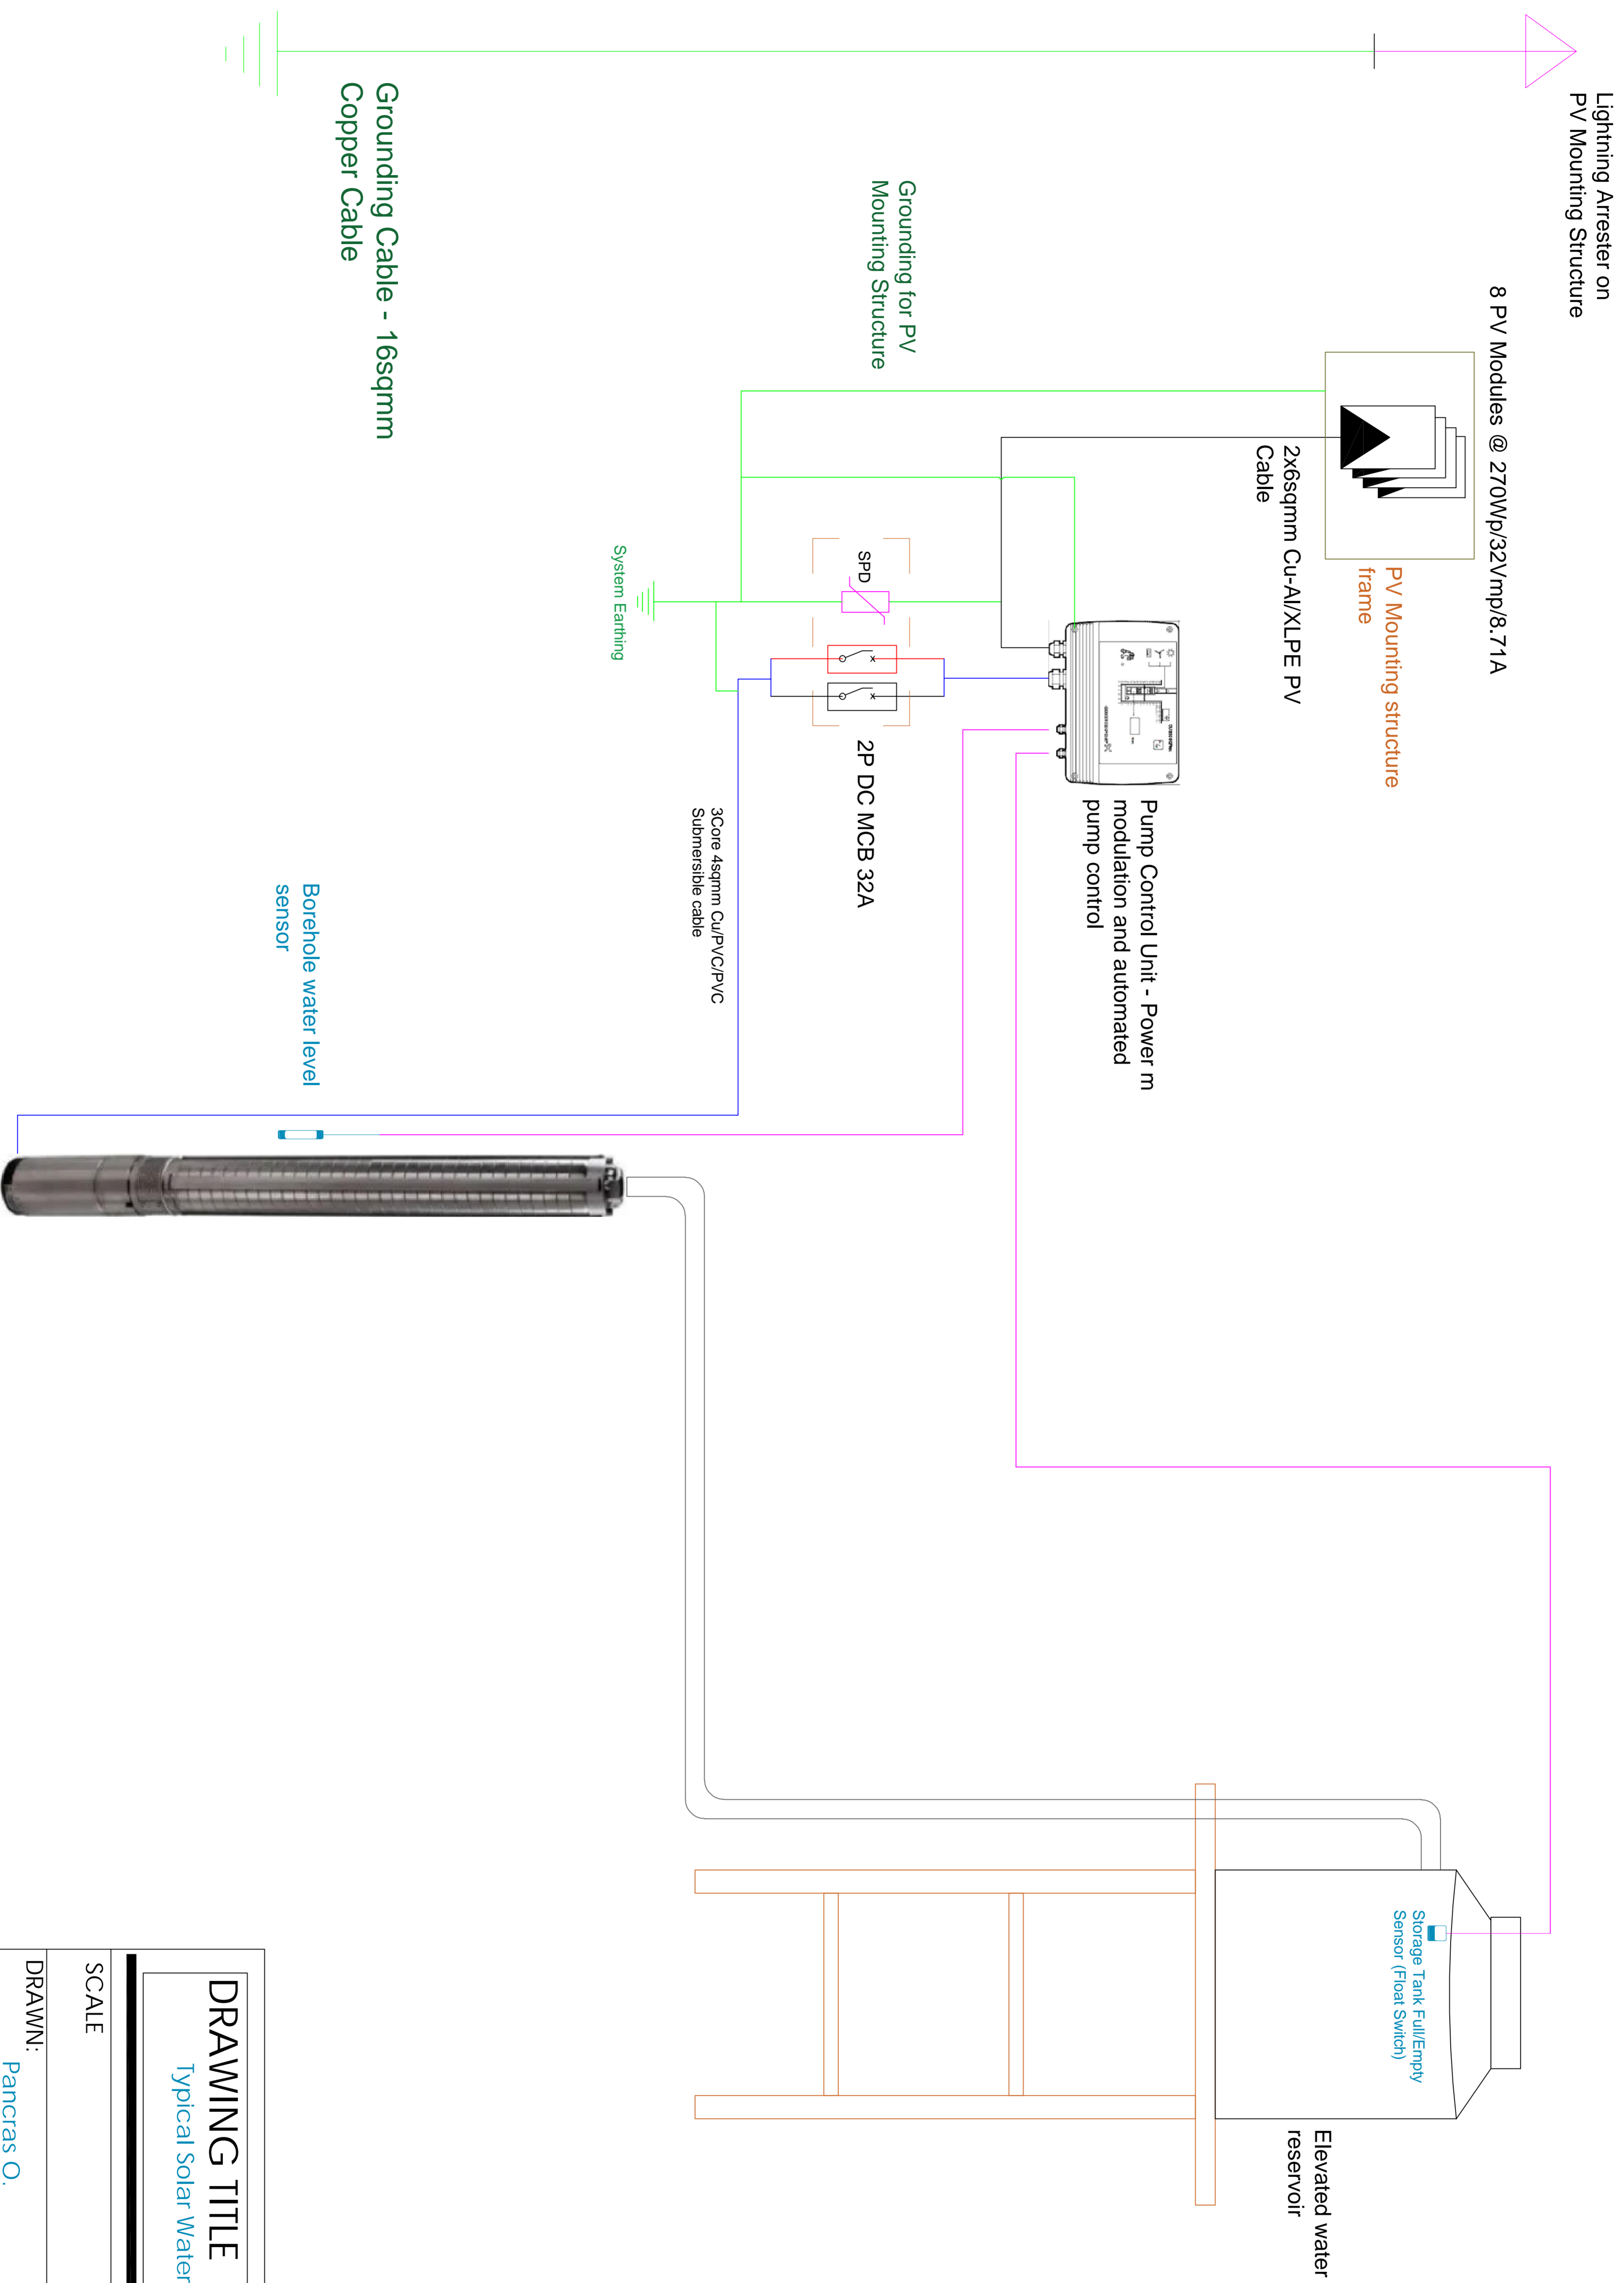

Grounding Cable - 16sqmm Copper Cable

DRAWING TITLE
Typical Solar Water Pumping System SLD

SCALE _____ DRAWING NO. _____

DRAWN: Pancras O.

APPROVED: _____ DATE: 17th Feb. 2023