
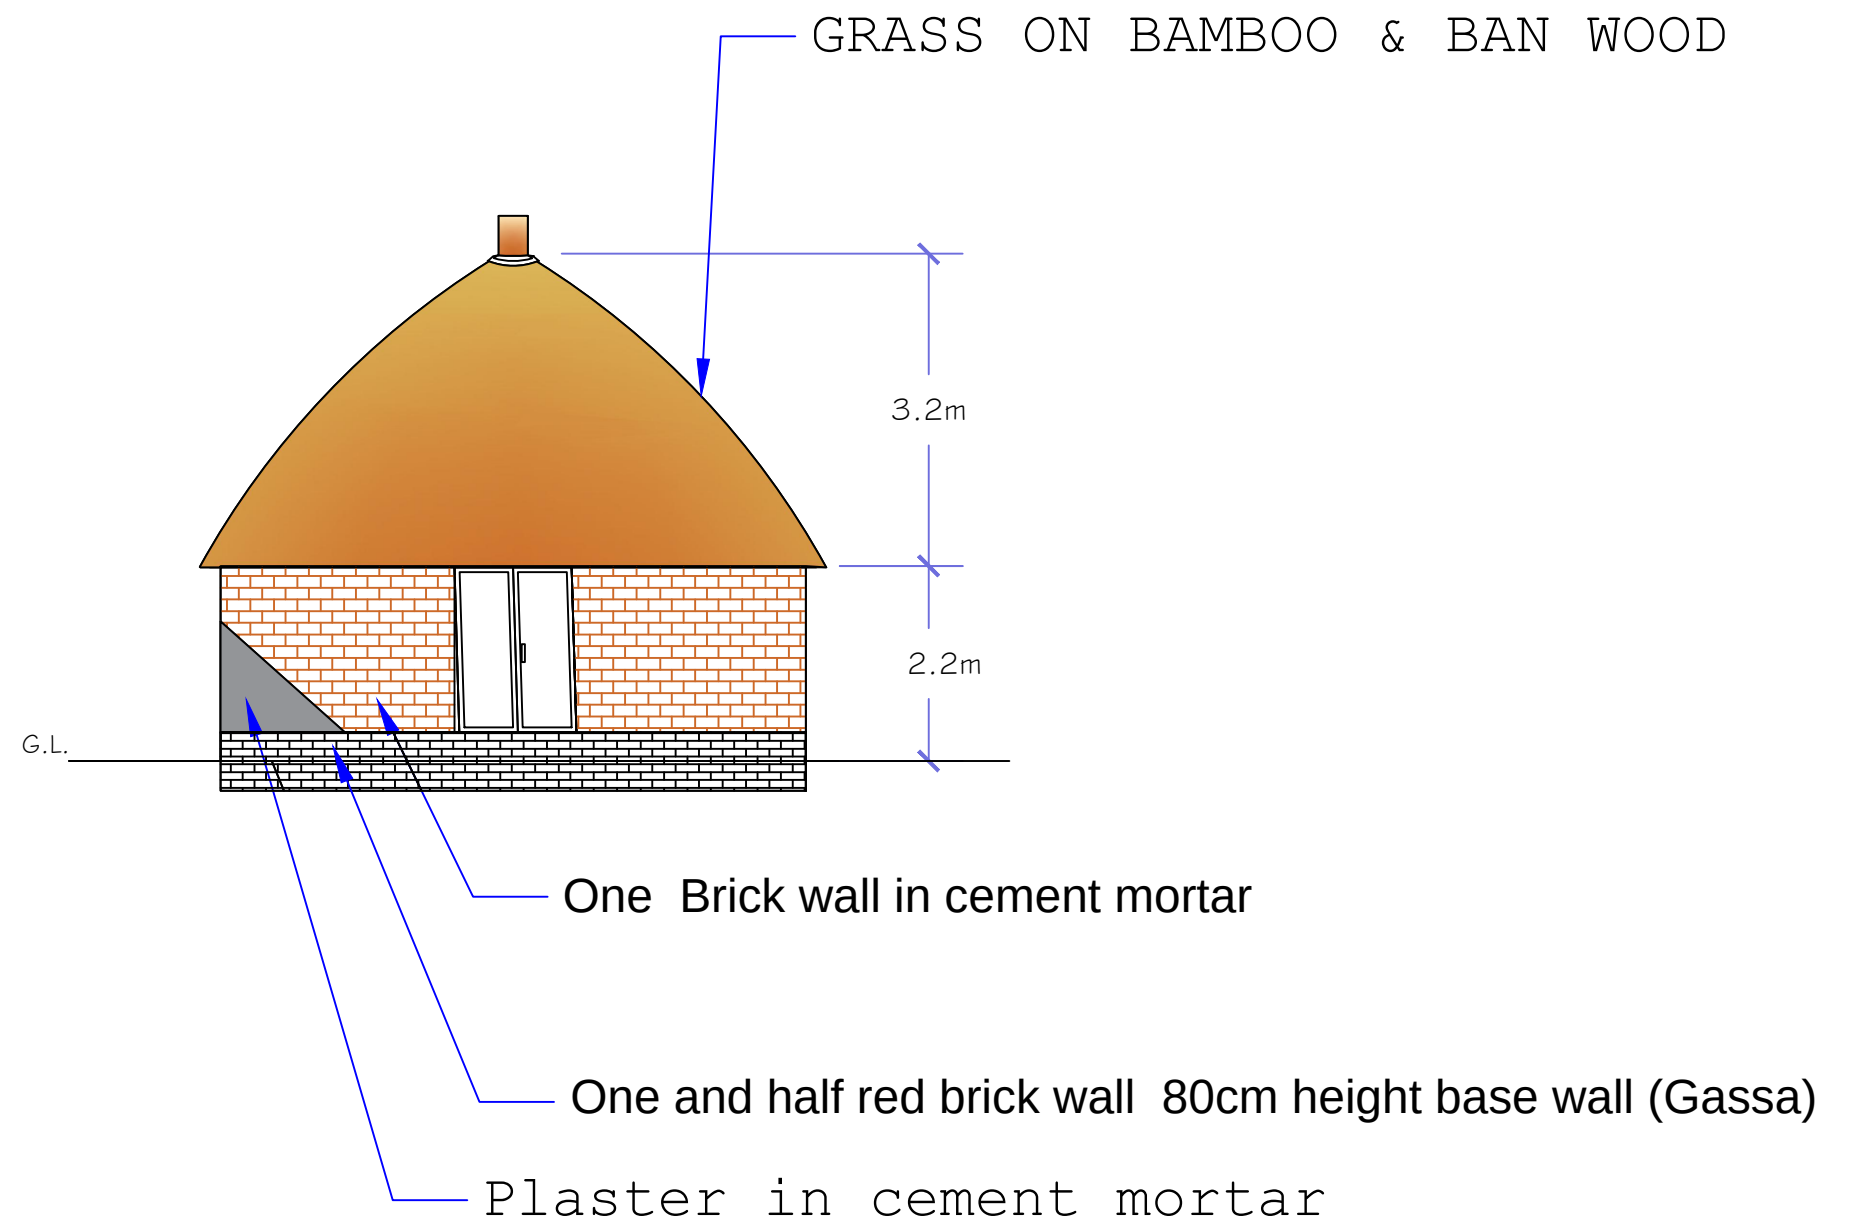


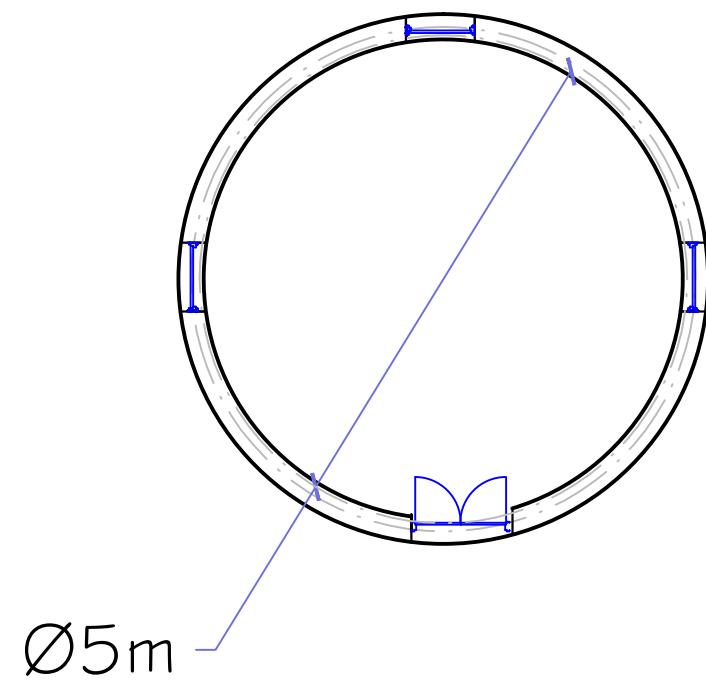

ELEVATION