


Garsila Locality
WARU SHOOL

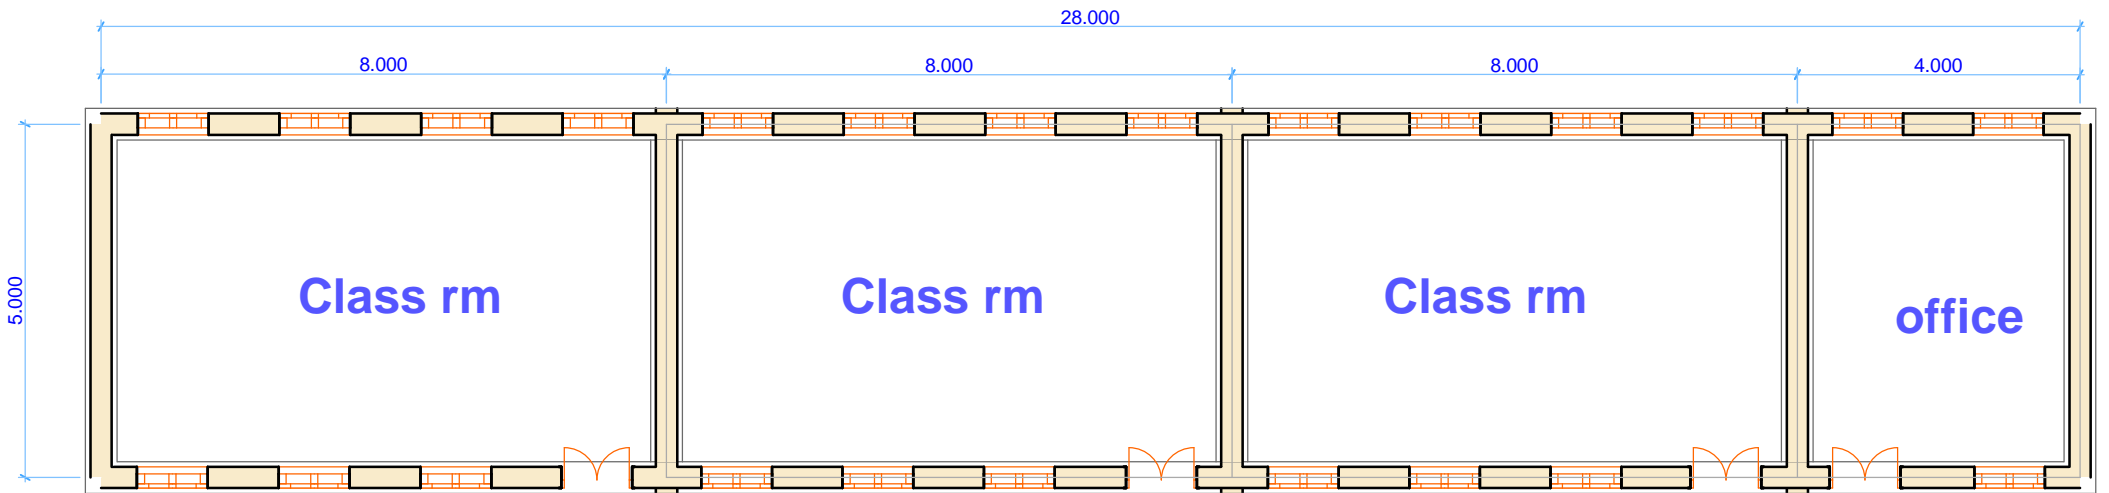

Plan Section